




A3

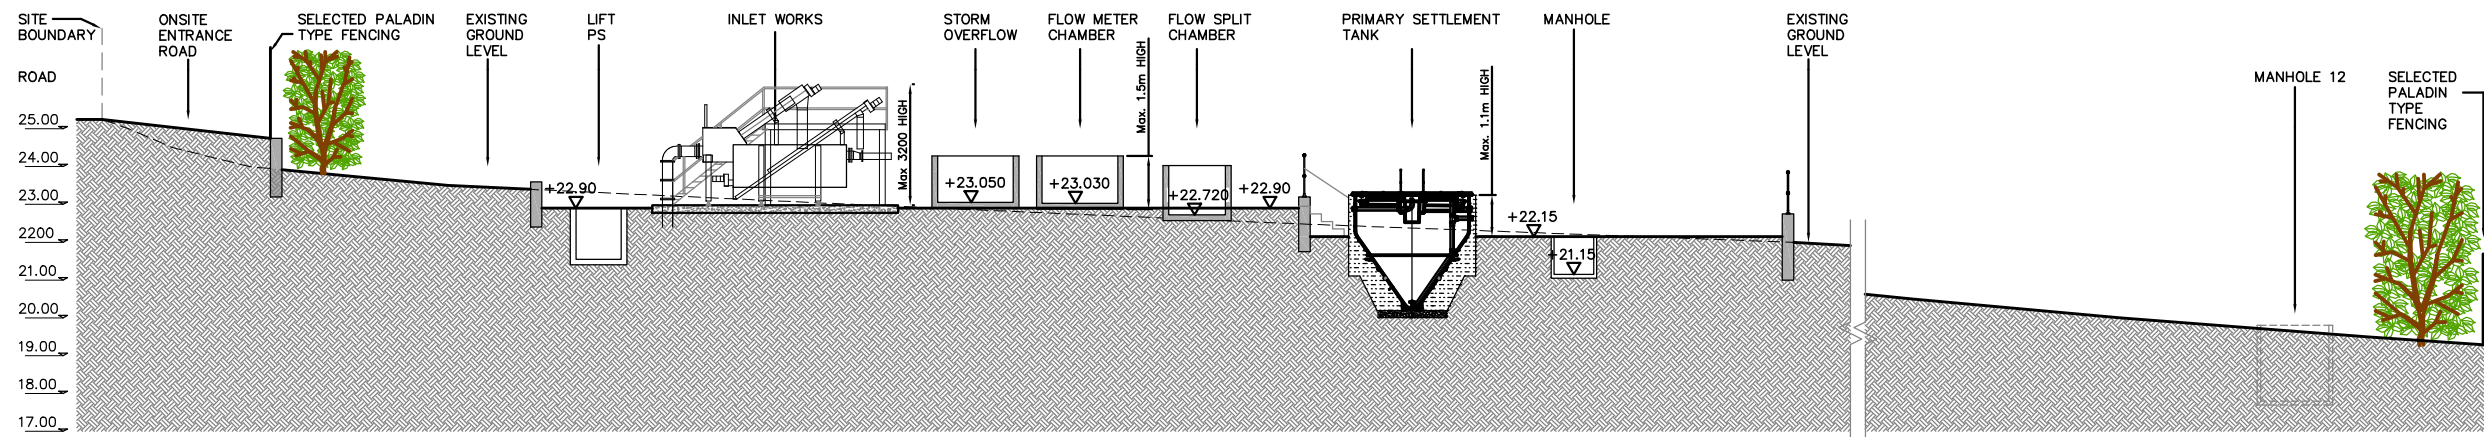

SECTION A-A
SCALE 1:100

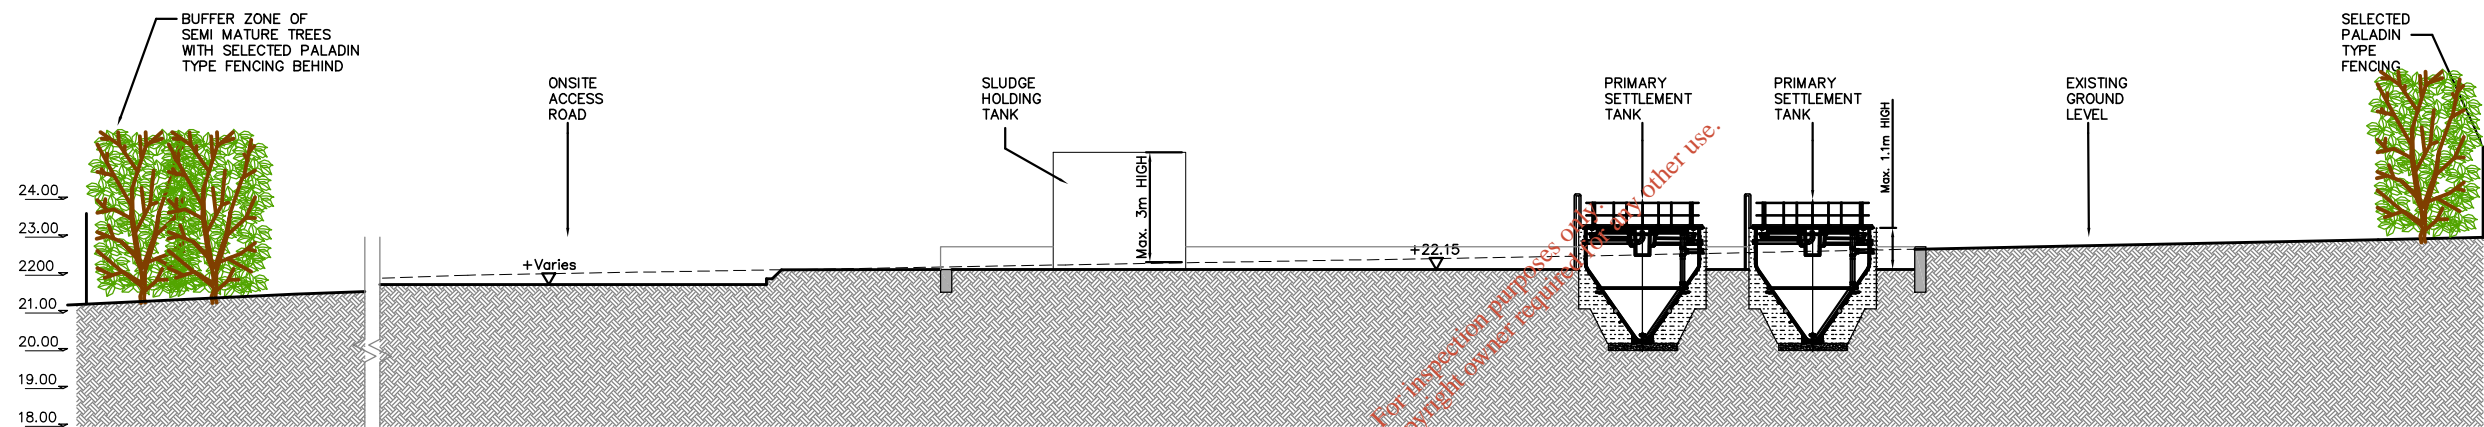

SECTION B-B
SCALE 1:100

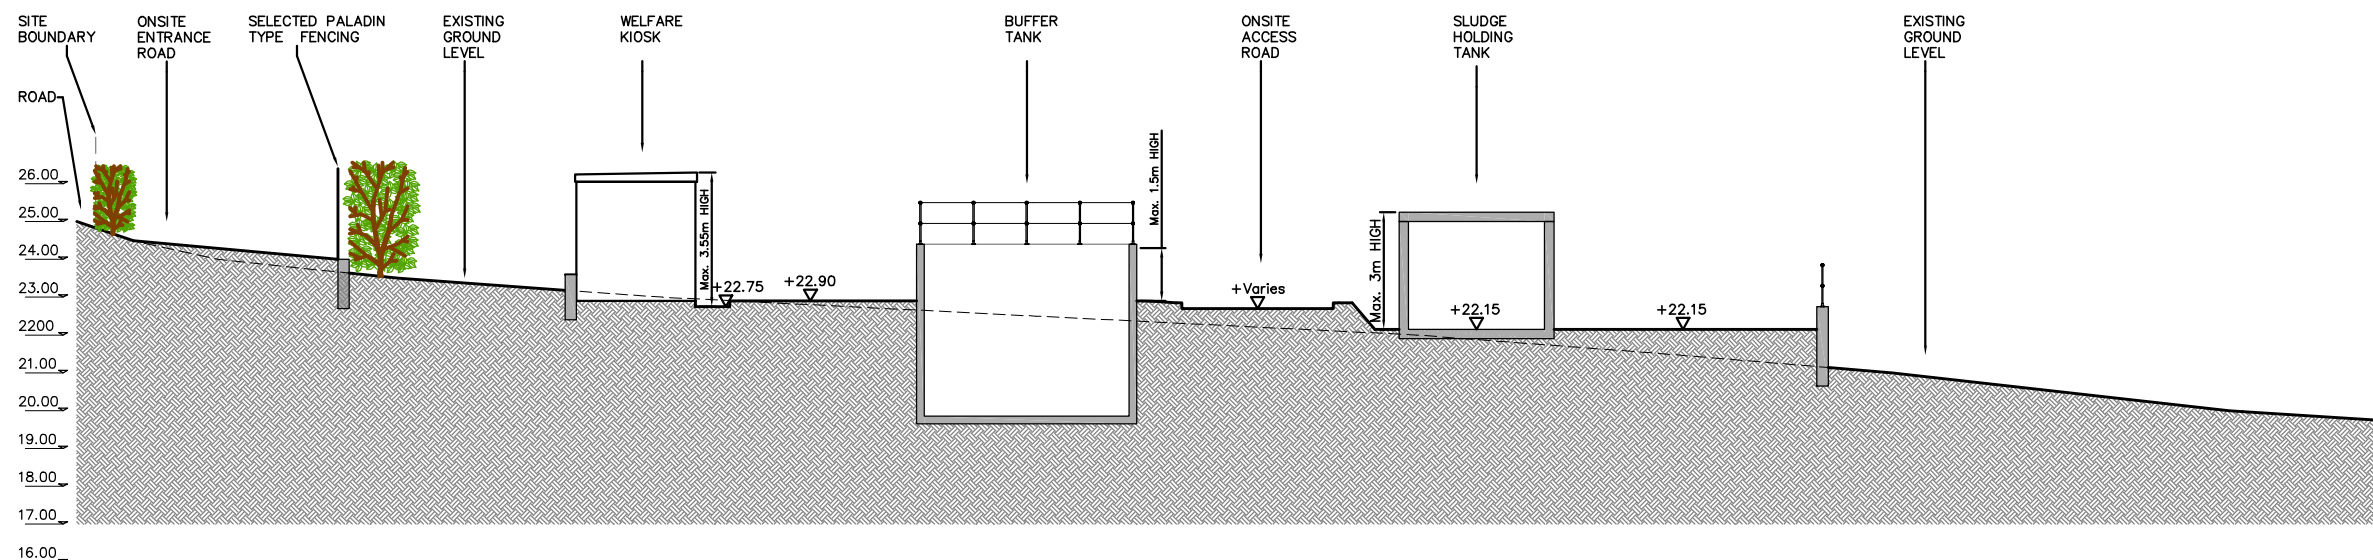

SECTION C-C
SCALE 1:100

GENERAL NOTES

LEGEND

- PROPOSED GROUND LEVEL
- EXISTING GROUND LEVEL
- INDICATIVE LEVELS +xx.xxx
▽

Rev	Date	Description	By	Chk	App
00	02.07.21	ISSUED FOR LICENCE APPLICATION	LT	OL	KT

BYRNE LOOBY

2100 Cork Airport Business Park, Kinsale Road, Cork
tel: +353 (0) 21 2407988
email: cork@ByrneLooby.com www.ByrneLooby.com

BAHRAIN • IRELAND • QATAR • SAUDI ARABIA • UAE • UK
CIVIL STRUCTURAL WATER & GEOTECHNICAL SPECIALISTS

ARUP

Arup,
One Albert Quay
Cork
Tel +353(0)21 422 3200
www.arup.com

CLIENT

Obair i gcomhpháirtíocht
Working in Partnership



PROJECT

UTAS – CORK BUNDLE
CASTLETOWNSHEND SEWERAGE SCHEME

DRAWING TITLE

DISCHARGE LICENCE APPLICATION
ATTACHMENT B.2
PROPOSED WWTP SECTIONS

STATUS

FOR LICENCE APPLICATION

Date: 30.06.21	Scale: 1:200	Drawn: LT	Chk: OL	App: KT
Project No: 257589_00	Drg. No: IW-10015228-03-02-003A	Rev:		00