

PROPOSED WASTEWATER TREATMENT PLANT

STORMWATER OVERFLOW (SW003)


E 118617
N 31616

*For inspection purposes only.
Consent of copyright owner required for any other use.*

Mud

Milkmaid's Rock

CASTLETOWNSHEND

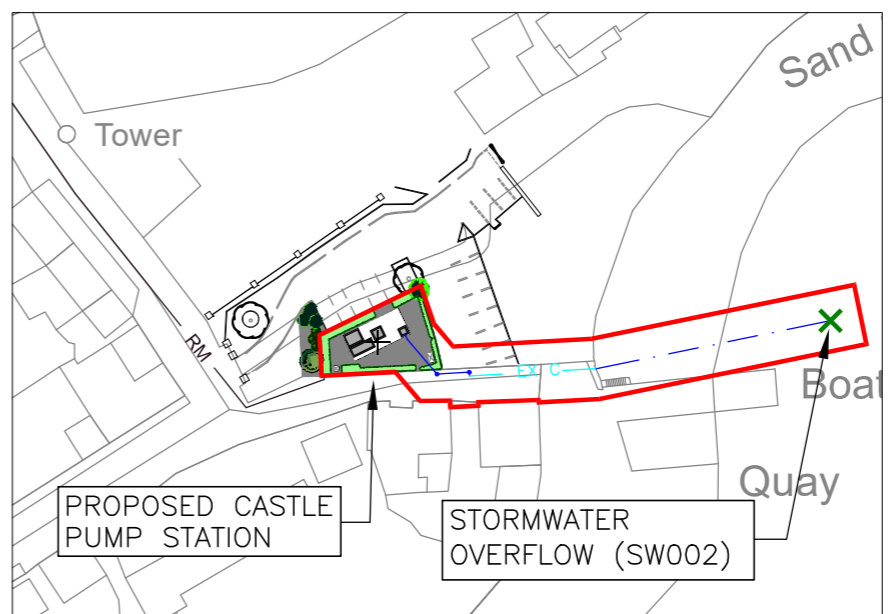

PROPOSED CASTLE PUMP STATION

STORMWATER OVERFLOW (SW002)

GENERAL NOTES

NOTES:

1. ORDNANCE SURVEY IRELAND LICENCE NUMBER EN 3-3-34.
2. THIS DRAWING TO BE READ IN CONJUNCTION WITH ALL OTHER RELEVANT DRAWINGS.

LEGEND:

- SITE BOUNDARY —
- PROPOSED STORMWATER OVERFLOW X

| Rev | Date | Description | By | Chk | App |
|-----|----------|--------------------------------|----|-----|-----|
| 00 | 02.07.21 | ISSUED FOR LICENCE APPLICATION | LT | OL | KT |

BYRNE LOOBY

2100 Cork Airport Business Park, Kinsale Road, Cork
tel: +353 (0) 21 2407988
email: cork@ByrneLooby.com www.ByrneLooby.com

BAHRAIN • IRELAND • QATAR • SAUDI ARABIA • UAE • UK
CIVIL STRUCTURAL WATER & GEOTECHNICAL SPECIALISTS

ARUP

Arup,
One Albert Quay
Cork
Tel +353(0)21 422 3200
www.arup.com

CLIENT

Obair i gcompháirtíocht
Working in Partnership



PROJECT

UTAS – CORK BUNDLE
CASTLETOWNSHEND SEWERAGE SCHEME

DRAWING TITLE

DISCHARGE LICENCE APPLICATION
ATTACHMENT B.5
STORMWATER OVERFLOW

STATUS

FOR LICENCE APPLICATION

| | | | | |
|-----------------------|--------------------------------|-----------|---------|---------|
| Date: 30.06.21 | Scale: 1:1250 | Drawn: LT | Chk: OL | App: KT |
| Project No: 257589_00 | Drg. No: IW-10015228-03-02-005 | Rev: 00 | | |