

A3

GENERAL NOTES

NOTES:


1. ORDNANCE SURVEY IRELAND LICENCE NUMBER EN 3-3-34.
2. THIS DRAWING TO BE READ IN CONJUNCTION WITH ALL OTHER RELEVANT DRAWINGS.

LEGEND:

SITE BOUNDARY



LOCATIONS OF SITE NOTICES

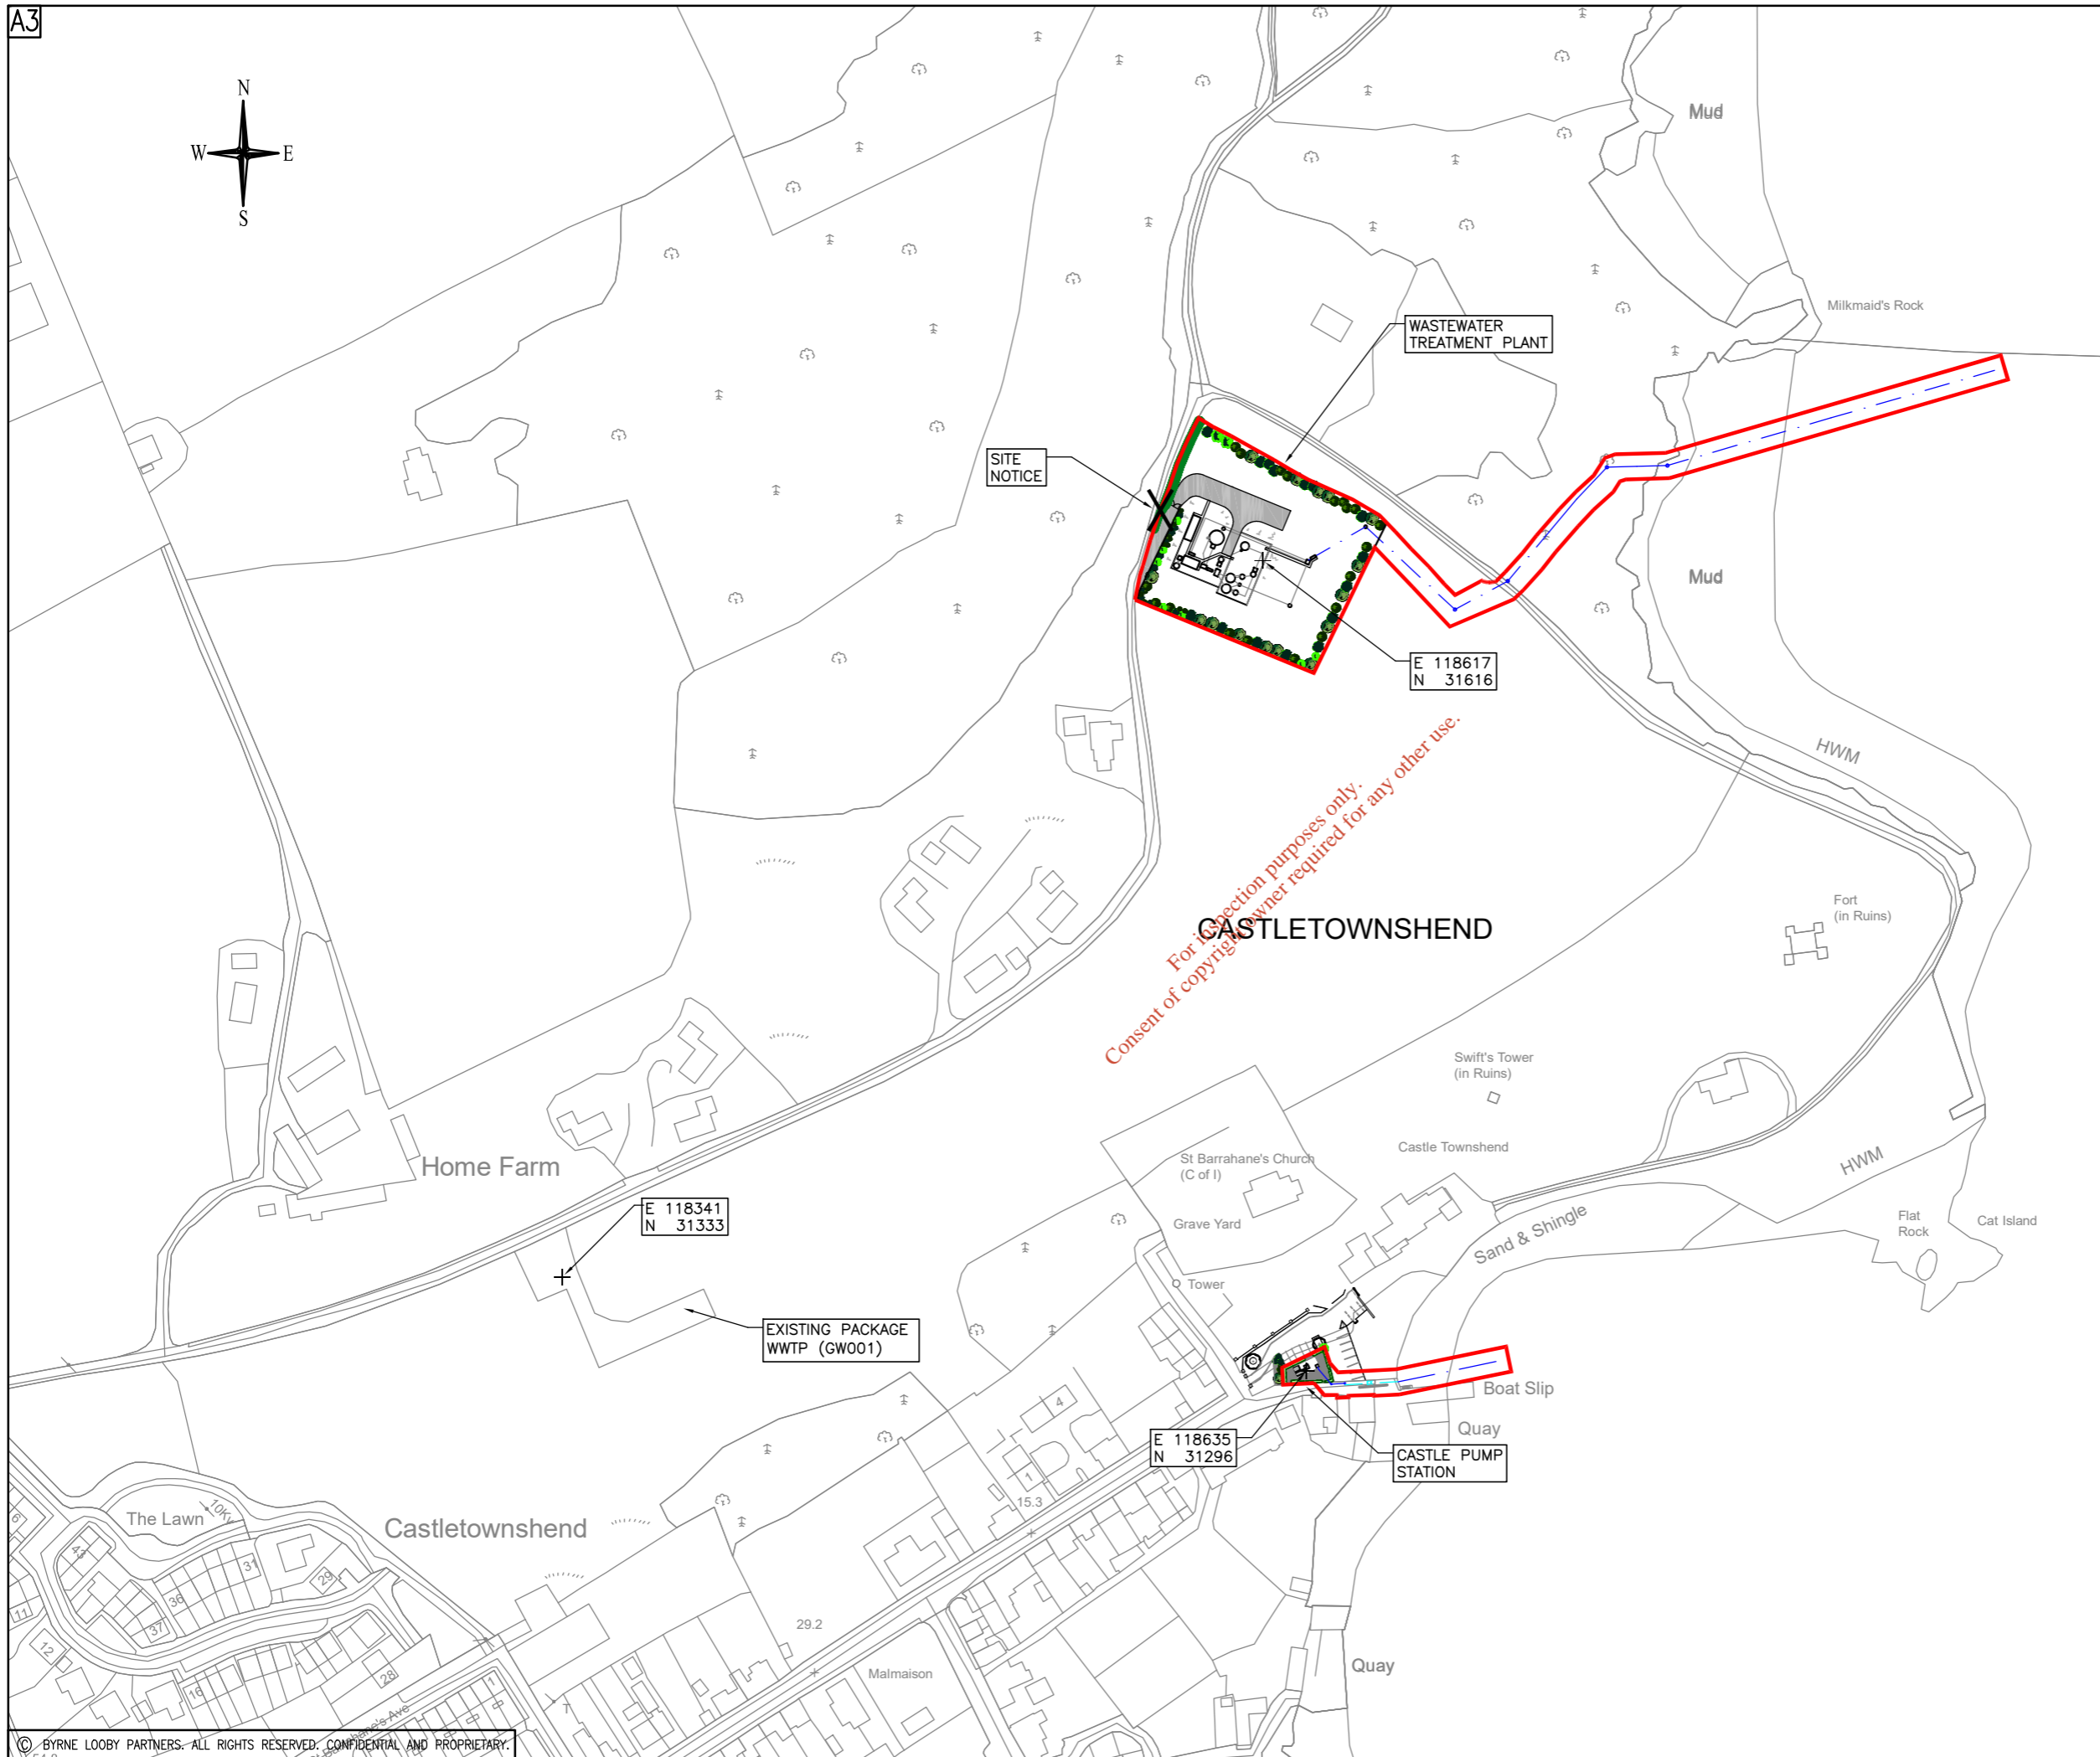

Rev	Date	Description	By	Chk	App
00	02.07.21	ISSUED FOR LICENCE APPLICATION	LT	OL	KT

BYRNE LOOBY

2100 Cork Airport Business Park, Kinsale Road, Cork
 tel: +353 (0) 21 2407988
 email: cork@ByrneLooby.com www.ByrneLooby.com

BAHRAIN • IRELAND • QATAR • SAUDI ARABIA • UAE • UK
 CIVIL STRUCTURAL WATER & GEOTECHNICAL SPECIALISTS

ARUP

Arup,
 One Albert Quay
 Cork
 Tel +353(0)21 422 3200
 www.arup.com

CLIENT

Obair i gcomhpháirtíocht
 Working in Partnership



PROJECT

UTAS – CORK BUNDLE
 CASTLETOWNSHEND SEWERAGE SCHEME

DRAWING TITLE

DISCHARGE LICENCE APPLICATION
 ATTACHMENT B.9
 NOTICE LOCATIONS

STATUS

FOR LICENCE APPLICATION

Date: 15.06.21	Scale: 1:2500	Drawn: LT	Chk: OL	App: KT
Project No: 257589_00	Drg. No: IW-10015228-03-02-007	Rev:		00