
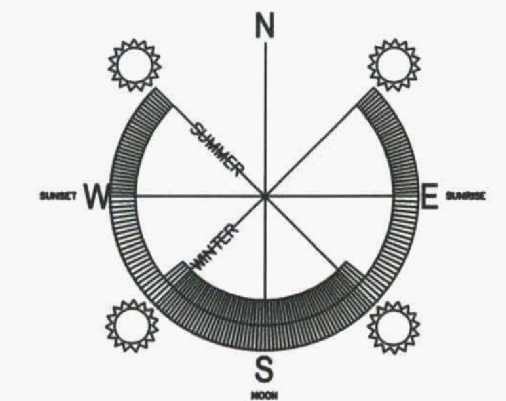


INCLUDES ORDNANCE SURVEY DATA
 REPRODUCED UNDER O.S.I. LICENCE NO.
 AR01073018 MCKENNA & ASSOCIATES
 UNAUTHORISED REPRODUCTION INFRINGES
 ORDNANCE SURVEY IRELAND AND THE
 GOVERNMENT OF IRELAND (C)COPYRIGHT.
 ORDNANCE SURVEY IRELAND / GOVERNMENT OF
 IRELAND

THIS DRAWING IS FOR PLANING PURPOSES ONLY.
 IT IS NOT SUITABLE FOR CONSTRUCTION OR BCMS
 COMPLIANCE PURPOSES.THIS DRAWING IS
 COPYRIGHT. PROPERTY OF MCKENNA AND
 ASSOCIATES, HIGH STREET, TRIM, CO. MEATH
 PRIOR WRITTEN PERMISSION IS REQUIRED FOR ITS
 USE AND/OR REPRODUCTION.
 ALL DIMENSIONS TO BE CHECKED. DISCREPANCIES
 TO BE BROUGHT TO THE ATTENTION OF MCKENNA
 AND ASSOCIATES.

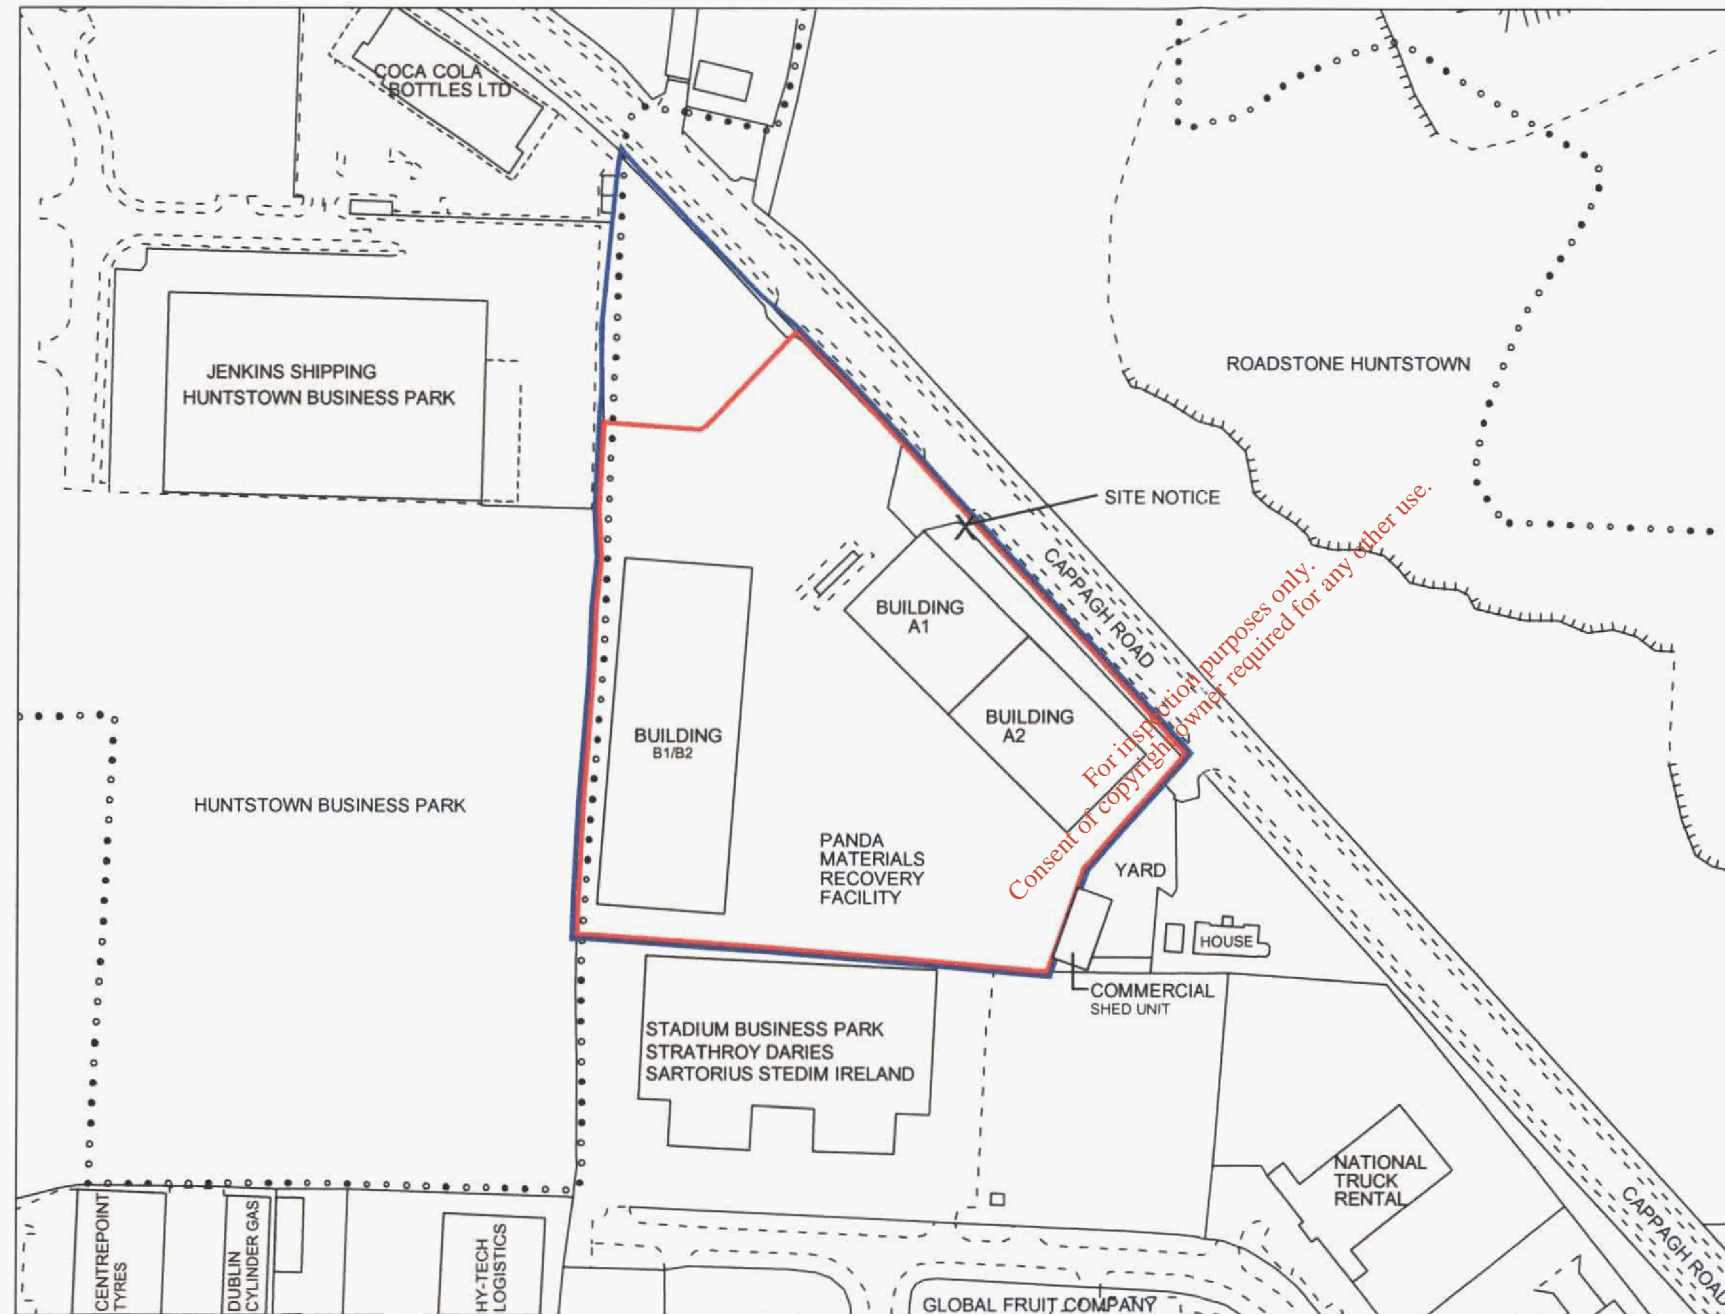

SITE LOCATION PLAN 1:1000
 SITE BOUNDED IN RED
 SITE AREA= 2.77 HECTARES

EXTRACT FROM O.S. SHEET NO :DIGITAL MAP 3130-B

 mckenna + associates high street, trim, co. meath. phone / fax: +353 (0)46 948 6788 mobile: +353 (0)86 384 7470 email: info@mckennaarchitecture.com web: www.mckennaarchitecture.com		
Project Title EXTENSION TO HOURS OF OPENING APPROVED UNDER REG. REF. F05A/1156, F07A/0954, F07A/0954/E1 TO 24-HOURS PER DAY, 7 DAYS PER WEEK AT PANDA MATERIALS RECYCLING FACILITY, CAPPAGH ROAD, CAPPOGE TD, FINGLAS, DUBLIN 11		
Drawing Title SITE LOCATION PLAN		
Drawn By Stephen Hussey	Date 21.05.2018	Scale 1:2500 @A3
Revision	Drwg. Status PLANNING	Drwg. No. 18-139-100