

Administration Team  
Environmental Licensing Programme  
Office of Environmental Sustainability  
Environmental Protection Agency  
PO Box 3000  
Johnstown Castle Estate  
Wexford

**Uisce Éireann**  
Bosca OP 6000  
Baile Átha Cliath 1  
Éire

**Irish Water**  
PO Box 6000  
Dublin 1  
Ireland

T: +353 1 89 25000  
F: +353 1 89 25001  
[www.water.ie](http://www.water.ie)


Date 17<sup>th</sup> October 2016

**RE: Kinsale Waste Water Discharge Authorisation D0132-01: Technical Amendments**

Further to Irish Water's request for a technical amendment to the Kinsale Waste Water Discharge Licence via EDNE on the 14<sup>th</sup> October 2016, please find enclosed a CDROM with an electronic copy of the digital drawings.


I trust the above is satisfactory,

Yours Sincerely,

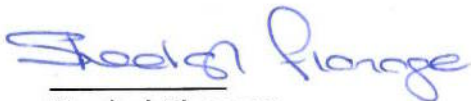

**Sheelagh Flanagan**  
**Environmental Licensing Specialist**



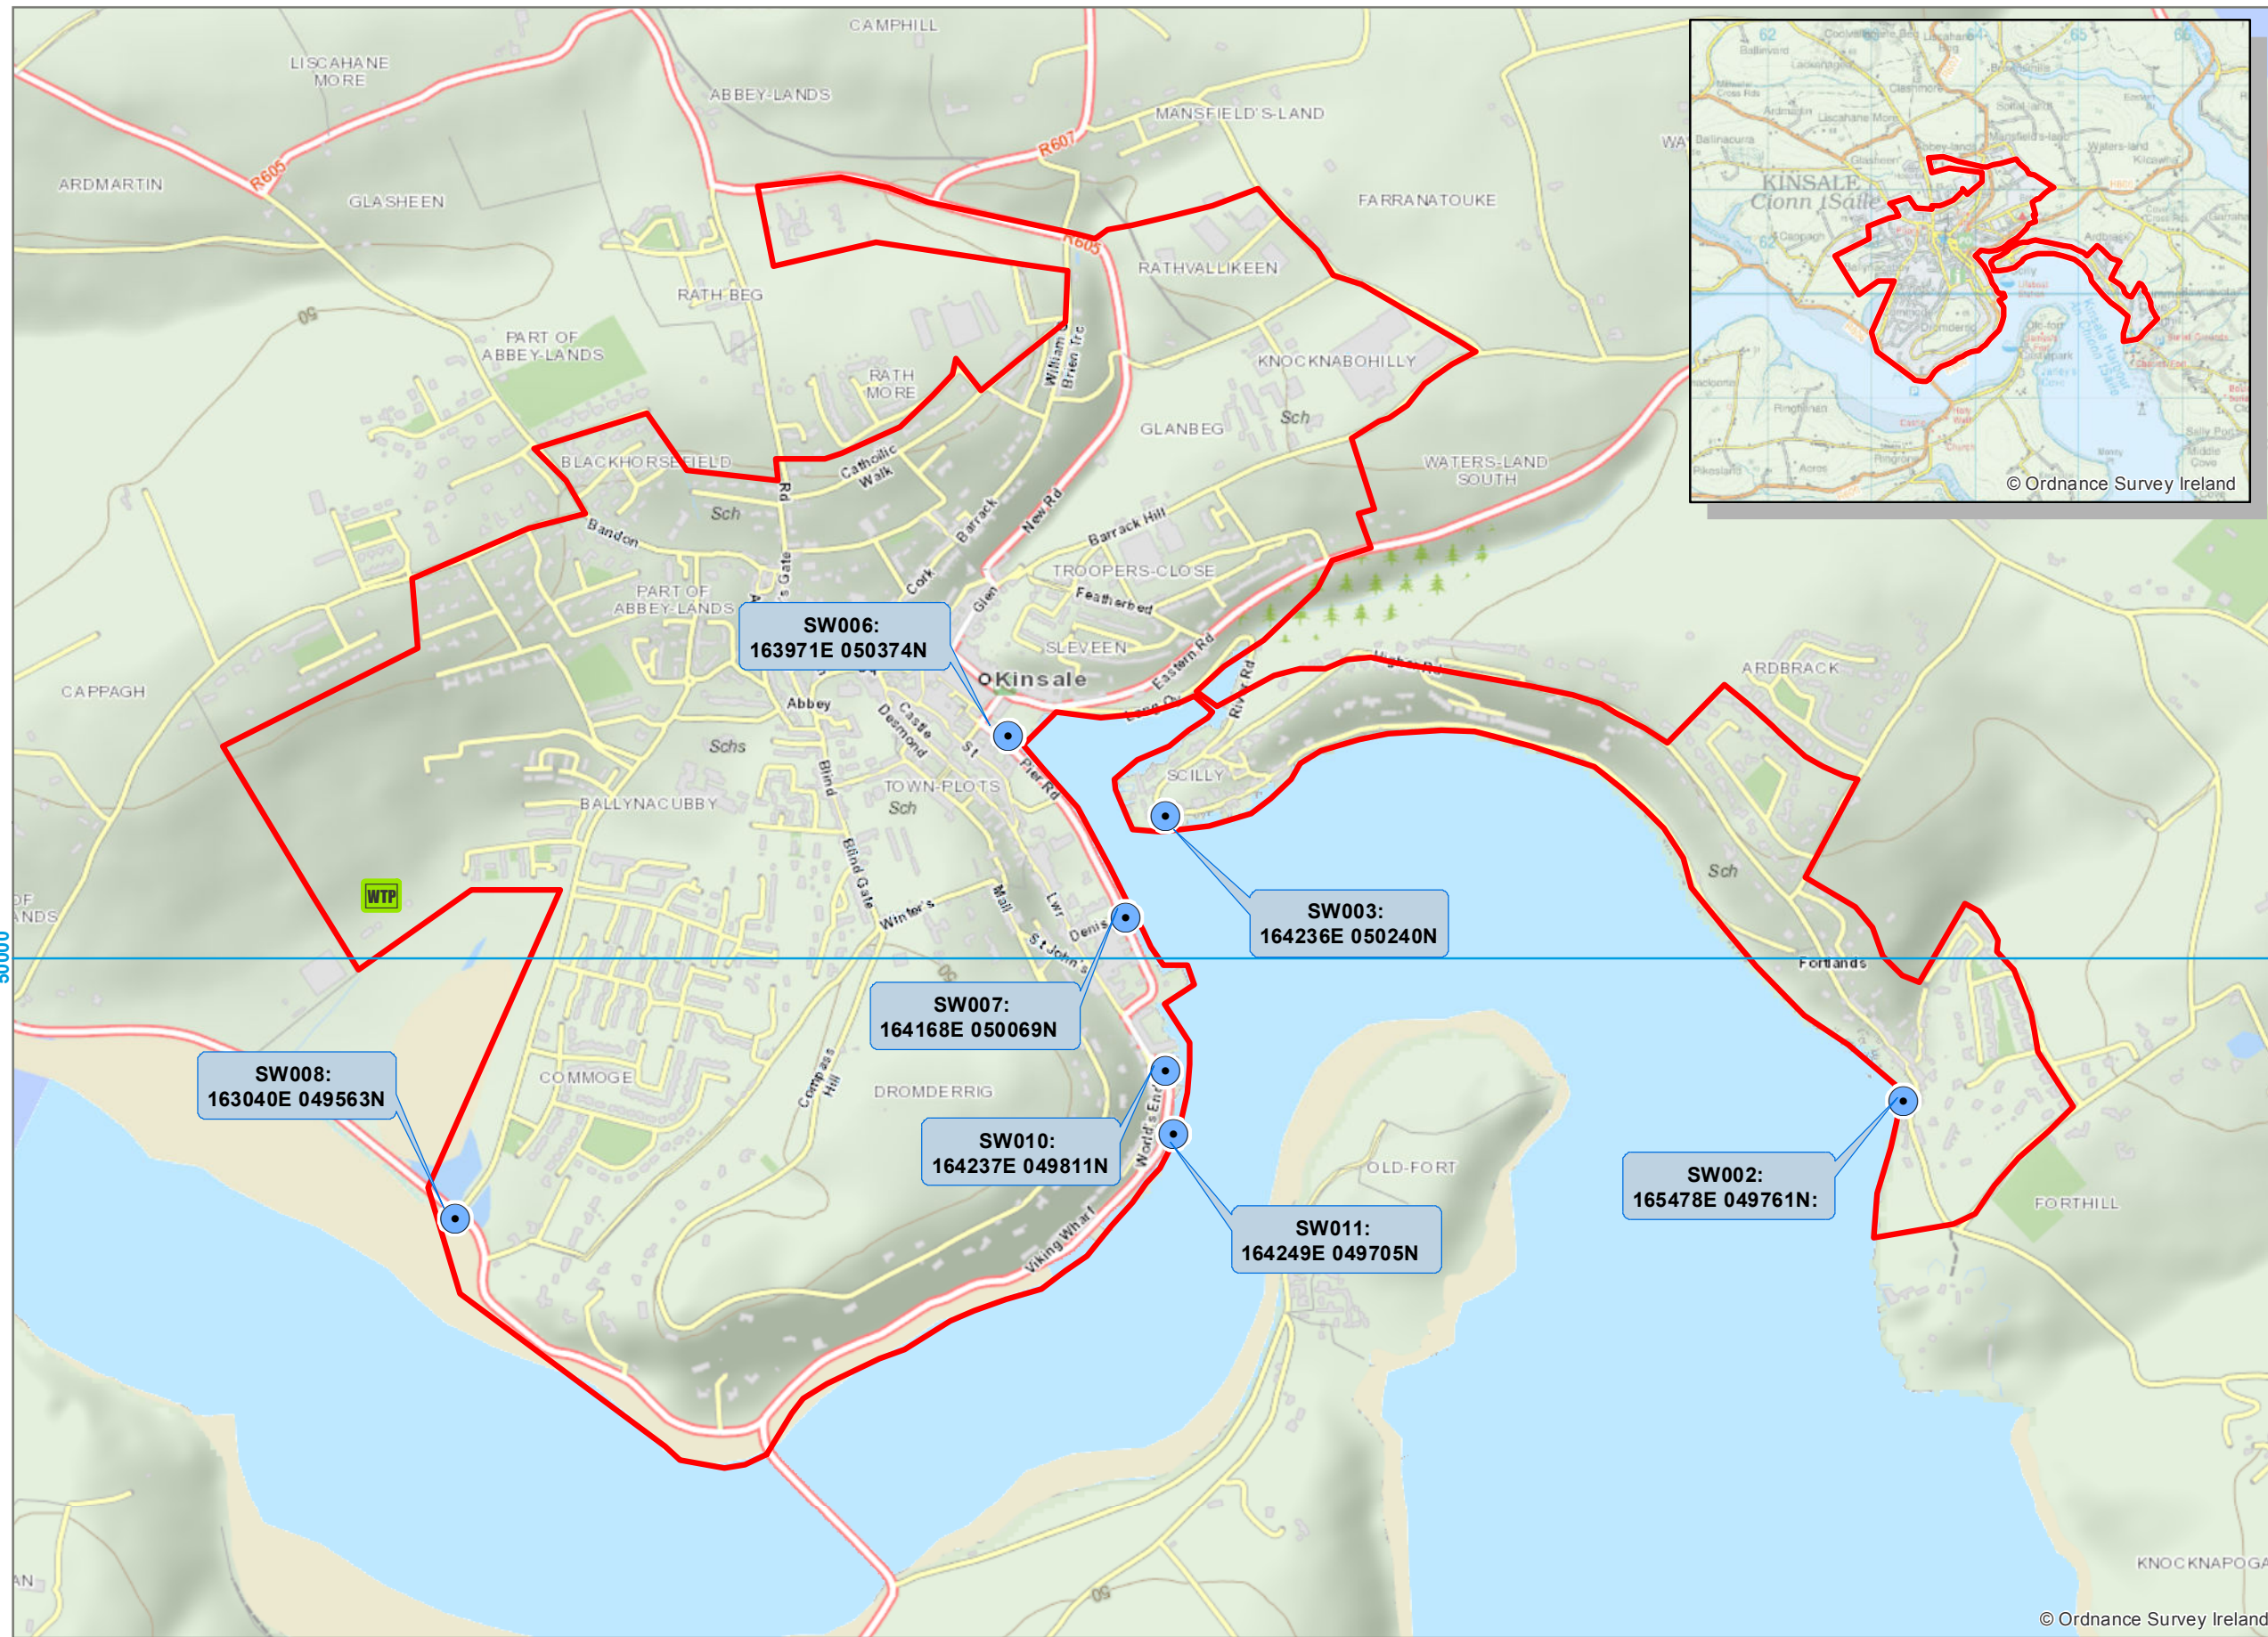

**Legend**

Emergency Overflow

**Associated Pumping Station:**

- SW002 Summer Cove
- SW003 Scilly
- SW006 Denis' Quay
- SW007 Denis' Quay
- SW008 WWTP
- SW010 Denis' Quay
- SW011 World's End

Waste Water Treatment plant

IW Agglomeration

0 75 150 300  
Meters

Coordinate System: TM65 Irish Grid  
Projection: Transverse Mercator

Scale:	1:11,325 @ A3
Revision No.:	0
Attachment No.	C.1.2
Drawn By:	E.Laurinaviciute
Checked By:	M'O'Reilly
Approved By:	M'O'Reilly

Drawn Date	12/10/2016
Checked Date:	12/10/2016
Approved Date:	12/10/2016



1. No part of this drawing may be reproduced or transmitted in any form or stored in any retrieval system of any nature without the written permission of Irish Water as copyright holder except as agreed for use on the project for which the document was originally issued.

2. Whilst every care has been taken in its compilation, Irish Water gives this information as to the position of its underground network as a general guide only on the strict understanding that it is based on the best available information provided by each Local Authority in Ireland to Irish Water. Irish Water can assume no responsibility for and give no guarantees, undertakings or warranties concerning the accuracy, completeness or up to date nature of the information provided and does not accept any liability whatsoever arising from any errors or omissions. This information should not be relied upon in the event of excavations or any other works being carried out in the vicinity of the Irish Water underground network. The onus is on the parties carrying out excavations or any other works to ensure the exact location of the Irish Water underground network is identified prior to excavations or any other works being carried out. Service connection pipes are not generally shown but their presence should be anticipated.

© Copyright Irish Water

Reproduced from the Ordnance Survey Of Ireland by Permission of the Government. License No. 3-3-34

Map Template Design: kcarroll@water.ie

# Kinsale Emergency Overflows