

ATTACHMENTS-TABLE OF CONTENTS

SECTION B: GENERAL

- Attachment B.2 Drawing No. 01: Agglomeration Plan
- Attachment B.3 Drawing No. 02: WwTP Site Plan Layout & Site Boundary
- Attachment B.4 Drawing No. 03: WwTP Site Plan Layout
- Attachment B.4 Drawing No. 04: WwTP Sections
- Attachment B.6 Drawing No. 05: Primary Discharge Point
- Attachment B.7 Drawing No. 06: Secondary Discharge Point (to be decommissioned)
- Attachment B.8 Drawing No. 07: Storm Water Overflow (1)
- Attachment B.8 Drawing No. 08: Storm Water Overflow (2)
- Attachment B.13 (i) Planning Permission Decision
- Attachment B.13 (ii) Planning Inspectors Report
- Attachment B.13 (iii) EIA Screening Report
- Attachment B.14 (i) Site Notice
- Attachment B.14 (ii) Site Notice Location
- Attachment B.14 (iii) Newspaper Notice

SECTION C: DISCHARGES & MONITORING

- Attachment C.1 (i) Effluent Monitoring Results
- Attachment C.1 (ii) Ambient Monitoring Locations & Results
- Attachment C.2 Drawing No. 09: Longitudinal section of the marine outfall and primary discharge point

SECTION D: DISCHARGES TO THE AQUATIC ENVIRONMENT

- Attachment D.1 Dispersion Modelling -Far Field & Near Field Modelling Assessments
- Attachment D.2 (i) Natura Impact Statement & AA Screening
- Attachment D.2 (ii) Ecological Assessment Report
- Attachment D.2 (iii) Ecological Assessment Report Addendum
- Attachment D.2 (iv) White Bay Survey




ATTACHMENT NO: B.2

DRAWING NO. 01: AGGLOMERATION PLAN

IW-10015229-03-02-001

*For inspection purposes only.
Consent of copyright owner required for any other use.*

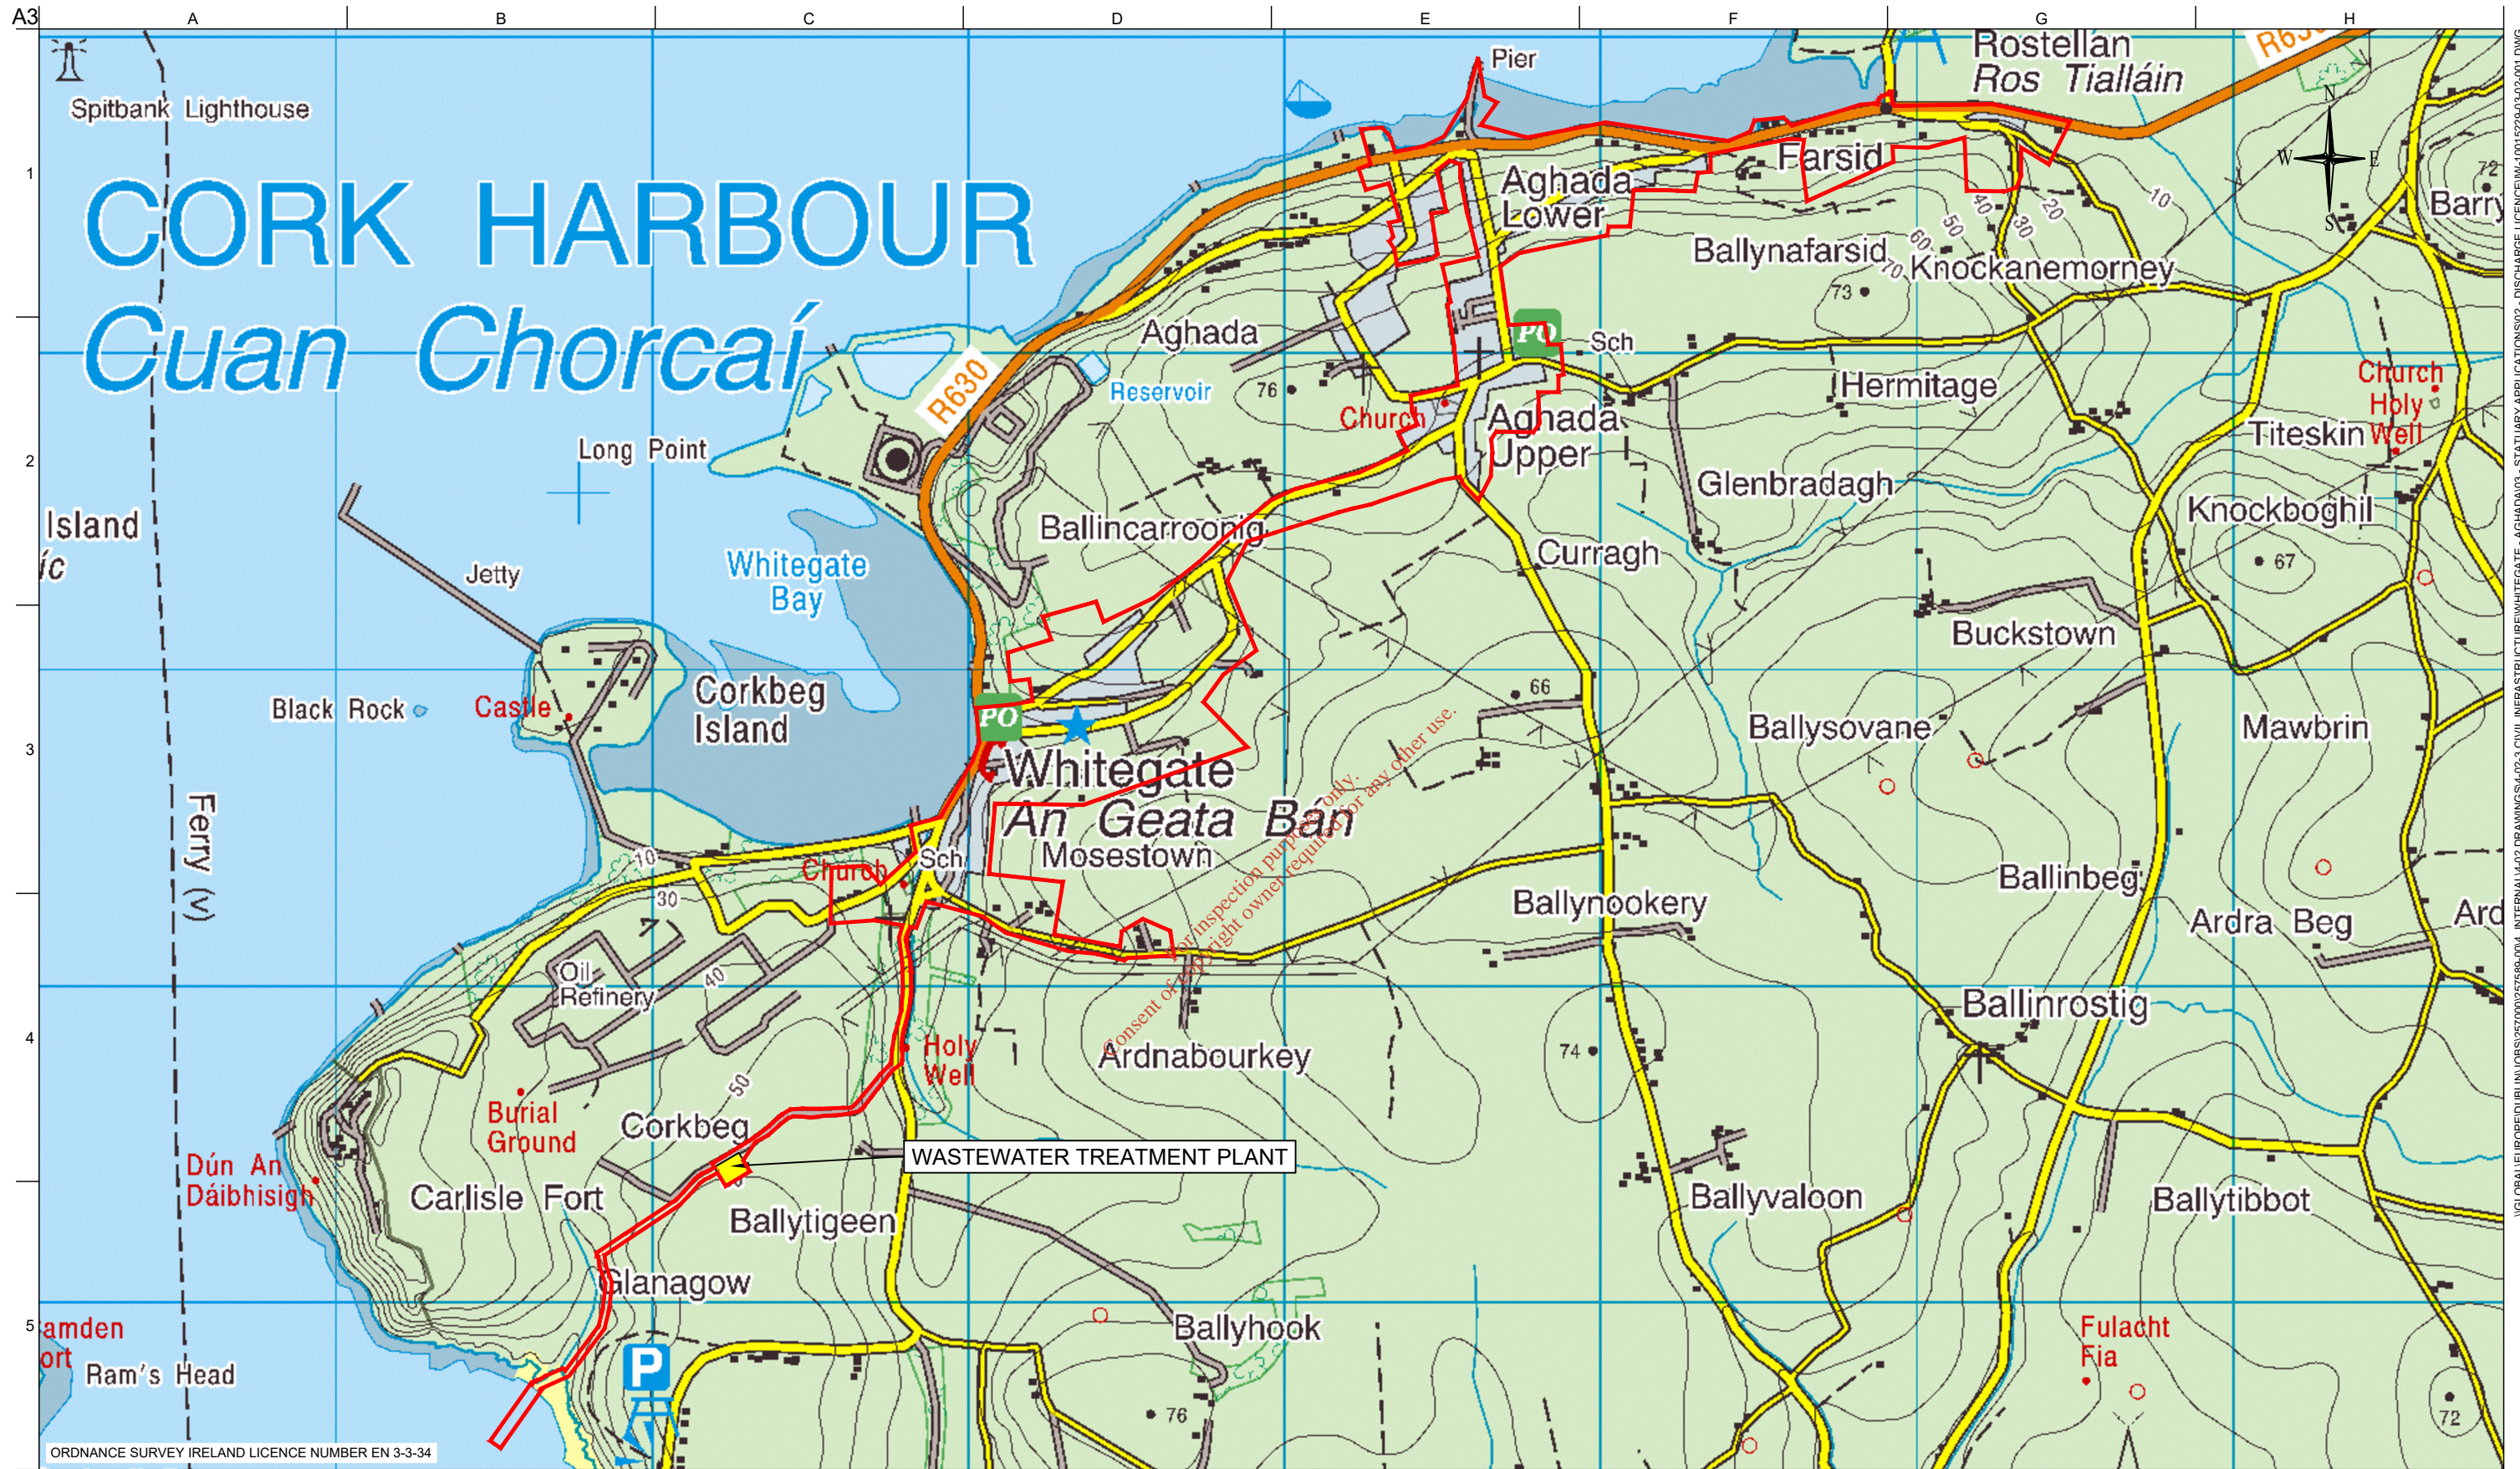

ORDNANCE SURVEY IRELAND LICENCE NUMBER EN 3-3-34

Legend
 — AGGLOMERATION BOUNDARY
 ■ WASTEWATER TREATMENT PLANT LOCATION

FOR DRAFT

Issue	Date	By	Chkd	Appd
I2	19/05/21	TD	AD	KO'S
I1	07/04/20	JT	AD	KO'S

Client




Obair i gcomhpairtfocht
Working in Partnership

Job Title
 UTAS - CORK BUNDLE
 WHITEGATE AGHADA

Scale at A3
 1:10000@ A3

Discipline
 INFRASTRUCTURE




Drawing Title
 DISCHARGE LICENCE APPLICATION
 ATTACHEMENT B.2
 AGGLOMERATION PLAN

Drawing Status
 FOR INFORMATION

Job No IW-10015226	Drawing No 03-02-001	Issue 12
------------------------------	--------------------------------	--------------------

I:\GLOBAL\EUROPE\UBUN\JOBS\257000\257589-004 - INTERNAL\402 DRAWINGS\4-02-3 CIVIL INFRASTRUCTURE\WHITEGATE - AGHADA\03 - STATUARY APPLICATIONS\02 - DISCHARGE LICENCE\IW-10015226-03-02-001.DWG