



## **ATTACHMENT NO: B.14 (i)**

### **SITE NOTICE**

*For inspection purposes only.  
Consent of copyright owner required for any other use.*



## PUBLIC NOTICE

### APPLICATION TO THE ENVIRONMENTAL PROTECTION AGENCY FOR THE REVIEW OF THE WHITEGATE-AGHADA AGGLOMERATION WASTE WATER DISCHARGE LICENCE.

Pursuant to Regulation 9 of the European Union (Waste Water Discharge) Regulations 2007 to 2020, Irish Water, Colvill House, 24-26 Talbot Street, Dublin 1, intend to apply to the Environmental Protection Agency for the review of the Whitegate-Aghada Waste Water Discharge Licence (D0423-01). The waste water works will consist of a new primary wastewater treatment plant at Ballytigeen, 183256E, 62435N, a new primary discharge point discharging to Outer Cork Harbour, 3 dual function storm water/ emergency overflows and associated sewer network and pumping stations.

Details of the locations of these works and associated discharges are as follows:-

| Waste Water Works Item   | Location (townland)            | National Grid Reference (discharge location) |
|--|--------------------------------|--|
| Whitegate-Aghada Wastewater Treatment Plant  | Ballytigeen                    | 183256E, 62435N                              |
| Primary Discharge Point SW001  | Ballytigeen                    | 182518E, 61575N                              |
| Dual Function Storm Water/ Emergency Overflow SW002 (Rostellan Pumping Station)    | Knockanemoroney                | 186875E, 65819N                              |
| Dual Function Storm Water/ Emergency Overflow SW003 (Lower Aghada Pumping Station) | Aghada                         | 185465E, 65780N                              |
| Dual Function Storm Water/ Emergency Overflow SW005 (Whitegate Pumping Station)    | Ballinacarroonig and Mosestown | 184024E, 063840N                             |

A copy of –

- (i) the review application for a waste water discharge licence;
- (ii) such further information relating to the application as may be furnished to the Agency in the course of the Agency's consideration of the application

shall, as soon as is practicable after receipt by the Agency, be available for inspection or purchase at the headquarters of the Environmental Protection Agency, P.O. Box 3000, Johnstown Castle Estate, Co. Wexford, at Irish Water, Colvill House, 24-26 Talbot Street, Dublin 1, and at Cork County Council, County Hall, Carrigrohane Road, Cork.


Submissions in relation to the review application may be made to the Environmental Protection Agency at its headquarters at P.O. Box 3000, Johnstown Castle Estate, Co. Wexford, in writing within the period of 5 weeks beginning on the date of receipt by the Agency of the application.




## **ATTACHMENT NO: B.14 (ii)**

### **SITE NOTICE LOCATION**

*For inspection purposes only.  
Consent of copyright owner required for any other use.*

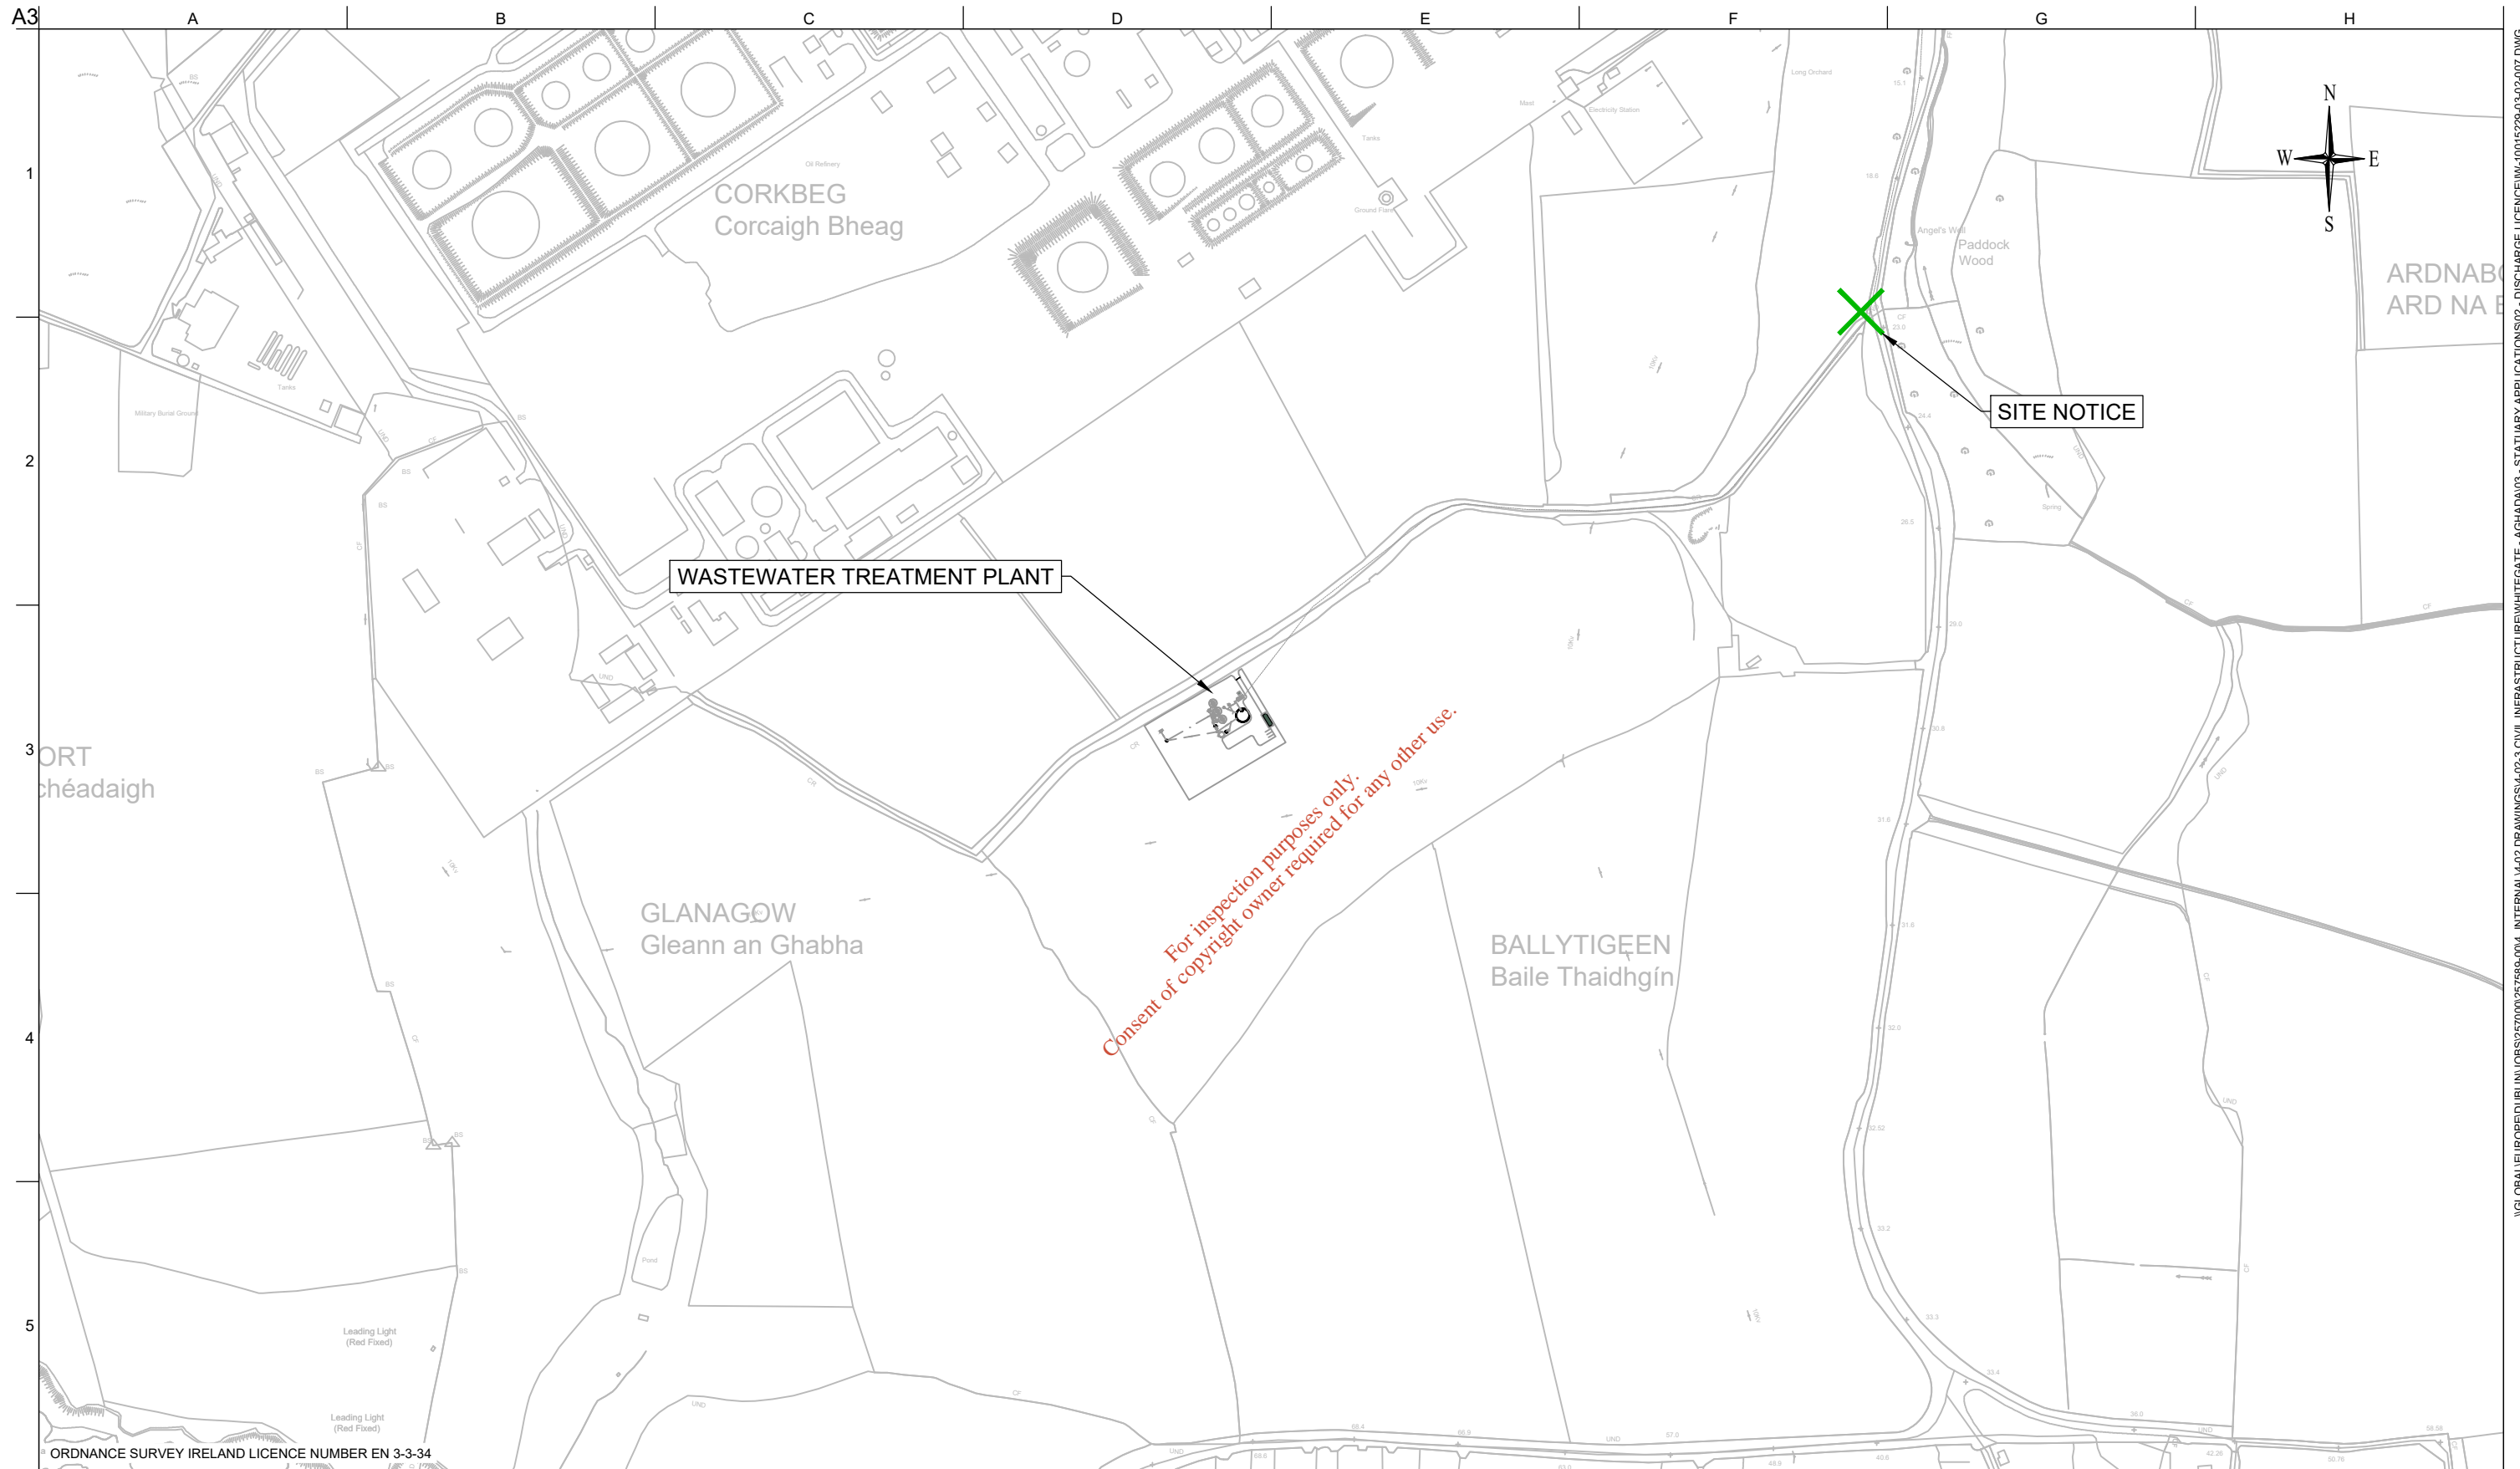

**Legend**

 SITE NOTICE

| Issue | Date     | By | Chkd | Appd |
|-------|----------|----|------|------|
| I3    | 08/11/21 | TD | AD   | KO'S |
| I2    | 19/05/21 | TD | AD   | KO'S |
| I1    | 07/04/20 | JT | AD   | KO'S |

Client



Obair i gcomhpáirtíocht  
Working in Partnership

Job Title

UTAS - CORK BUNDLE  
WHITEGATE AGHADA

Scale at A3 1:5000@ A3

Discipline INFRASTRUCTURE

**ARUP**

**BYRNE LOOBY**

Drawing Title

DISCHARGE LICENCE APPLICATION  
ATTACHEMENT B.14  
SITE NOTICE PLAN

Drawing Status

FOR INFORMATION

Job No  
**IW-10015226**

Drawing No  
**03-02-007**

Issue  
**13**



## **ATTACHMENT NO: B.14 (iii)**

### **NEWSPAPER NOTICE**

*For inspection purposes only.  
Consent of copyright owner required for any other use.*

For inspection purposes only.  
Consent of copyright owner required for any other use.

## PUBLIC NOTICE

### Application to the Environmental Protection Agency for the review of the Whitegate-Aghada Agglomeration Waste Water Discharge Licence



Pursuant to Regulation 9 of the European Union (Waste Water Discharge) Regulations 2007 to 2020, Irish Water, Colvill House, 24-26 Talbot Street, Dublin 1, intend to apply to the Environmental Protection Agency for the review of the Whitegate-Aghada Waste Water Discharge Licence (D0423-01). The waste water works will consist of a new primary wastewater treatment plant at Ballytigueen, 183256E, 62435N, a new primary discharge point discharging to Outer Cork Harbour, 3 dual function storm water/ emergency overflows and associated sewer network and pumping stations. .

Details of the locations of these works and associated discharges are as follows:-

| Waste Water Works Item   | Location (townland)            | National Grid Reference (discharge location) |
|--|--------------------------------|--|
| Whitegate-Aghada Wastewater Treatment Plant  | Ballytigueen                   | 183256E, 62435N                              |
| Primary Discharge Point SW001  | Ballytigueen                   | 182518E, 61575N                              |
| Dual Function Storm Water/ Emergency Overflow SW002 (Rostellan Pumping Station)    | Knockanemorney                 | 186875E, 65819N                              |
| Dual Function Storm Water/ Emergency Overflow SW003 (Lower Aghada Pumping Station) | Aghada                         | 185465E, 65780N                              |
| Dual Function Storm Water/ Emergency Overflow SW005 (Whitegate Pumping Station)    | Ballinacarroonig and Mosestown | 184024E, 063840N                             |

A copy of -

- (i) the review application for a waste water discharge licence;
- (ii) such further information relating to the application as may be furnished to the Agency in the course of the Agency's consideration of the application

shall, as soon as is practicable after receipt by the Agency, be available for inspection or purchase at the headquarters of the Environmental Protection Agency, P.O. Box 3000, Johnstown Castle Estate, Co. Wexford, at Irish Water, Colvill House, 24-26 Talbot Street, Dublin 1, and at Cork County Council, County Hall, Carrigrohane Road, Cork.

Submissions in relation to the review application may be made to the Environmental Protection Agency at its headquarters at P.O. Box 3000, Johnstown Castle Estate, Co. Wexford, in writing within the period of 5 weeks beginning on the date of receipt by the Agency of the application.