



Attachment B.4: Notices and Advertisements

B.4.1: Newspaper Notice

B.4.2: Site Notice

B.4.3: Map 7 - Site Notice Location

*For inspection purposes only.
Consent of copyright owner required for any other use.*

For inspection purposes only.
Consent of copyright owner required for any other use.

For inspection purposes only.
Consent of copyright owner required for any other use.

PUBLIC NOTICE

Application to the Environmental Protection Agency for the Review of a Waste Water Discharge Licence



Pursuant to Regulation 9 of the European Union (Waste Water Discharge) Regulations 2007 to 2020, Irish Water, Colvill House, 24-26 Talbot Street, Dublin 1, intend to apply to the Environmental Protection Agency for the review of the Waste Water Discharge Licence (D0426-01) for the Dripsey Waste Water Treatment Works, Co. Cork. The waste water works consists of a new water treatment plant at Agharinagh Townland (148619E, 074844N) a new Primary Discharge (SW001) and 2 no. new Storm Water Overflows (SW002 & SW003), which discharge into the Dripsey River.

Details of the location of these works and associated discharges are as follows:-

Waste Water Works Item	Location	Irish National Grid Reference
Waste Water Treatment Plant	Agharinagh	148619E, 074844N
Primary Discharge (SW001)	Agharinagh	148611E, 074819N
Storm Water Overflow (SW002)	Agharinagh	148611E, 074819N
Storm Water Overflow (SW003)	Agharinagh	148611E, 074819N

A copy of-

- (i) The application for a waste water discharge licence
- (ii) Such further information relating to the application as may be furnished to the Agency in the course of the Agency's consideration of the application

shall, as soon as is practicable after receipt by the Agency, be available for inspection or purchase at a fee not exceeding the reasonable cost of making a copy at the headquarters of the Environmental Protection Agency, P.O. Box 3000, Johnstown Castle Estate, Co. Wexford; at Irish Water, Colvill House, 24-26 Talbot Street, Dublin 1 and at Cork County Council, County Hall, Carrigrohane Road, Cork.

Submissions in relation to the review application may be made to the Environmental Protection Agency at its headquarters at P.O. Box 3000, Johnstown Castle Estate, Co. Wexford, in writing within the period of 5 weeks beginning on the date of receipt by the Agency of the application.



PUBLIC NOTICE

APPLICATION TO THE ENVIRONMENTAL PROTECTION AGENCY FOR THE REVIEW OF A WASTE WATER DISCHARGE LICENCE

Pursuant to Regulation 9 of the European Union (Waste Water Discharge) Regulations 2007 to 2020, Irish Water, Colvill House, 24-26 Talbot Street, Dublin 1, intend to apply to the Environmental Protection Agency for the review of the Waste Water Discharge Licence (D0426-01) for the Dripsey Waste Water Treatment Works, Co. Cork. The waste water works consists of a new water treatment plant at Agharinagh Townland (148619E, 074844N) a new Primary Discharge (SW1) and 2 no. new Storm Water Overflows (SW2 & SW3), which discharge into the Dripsey River. Details of the location of these works and associated discharges are as follows:-

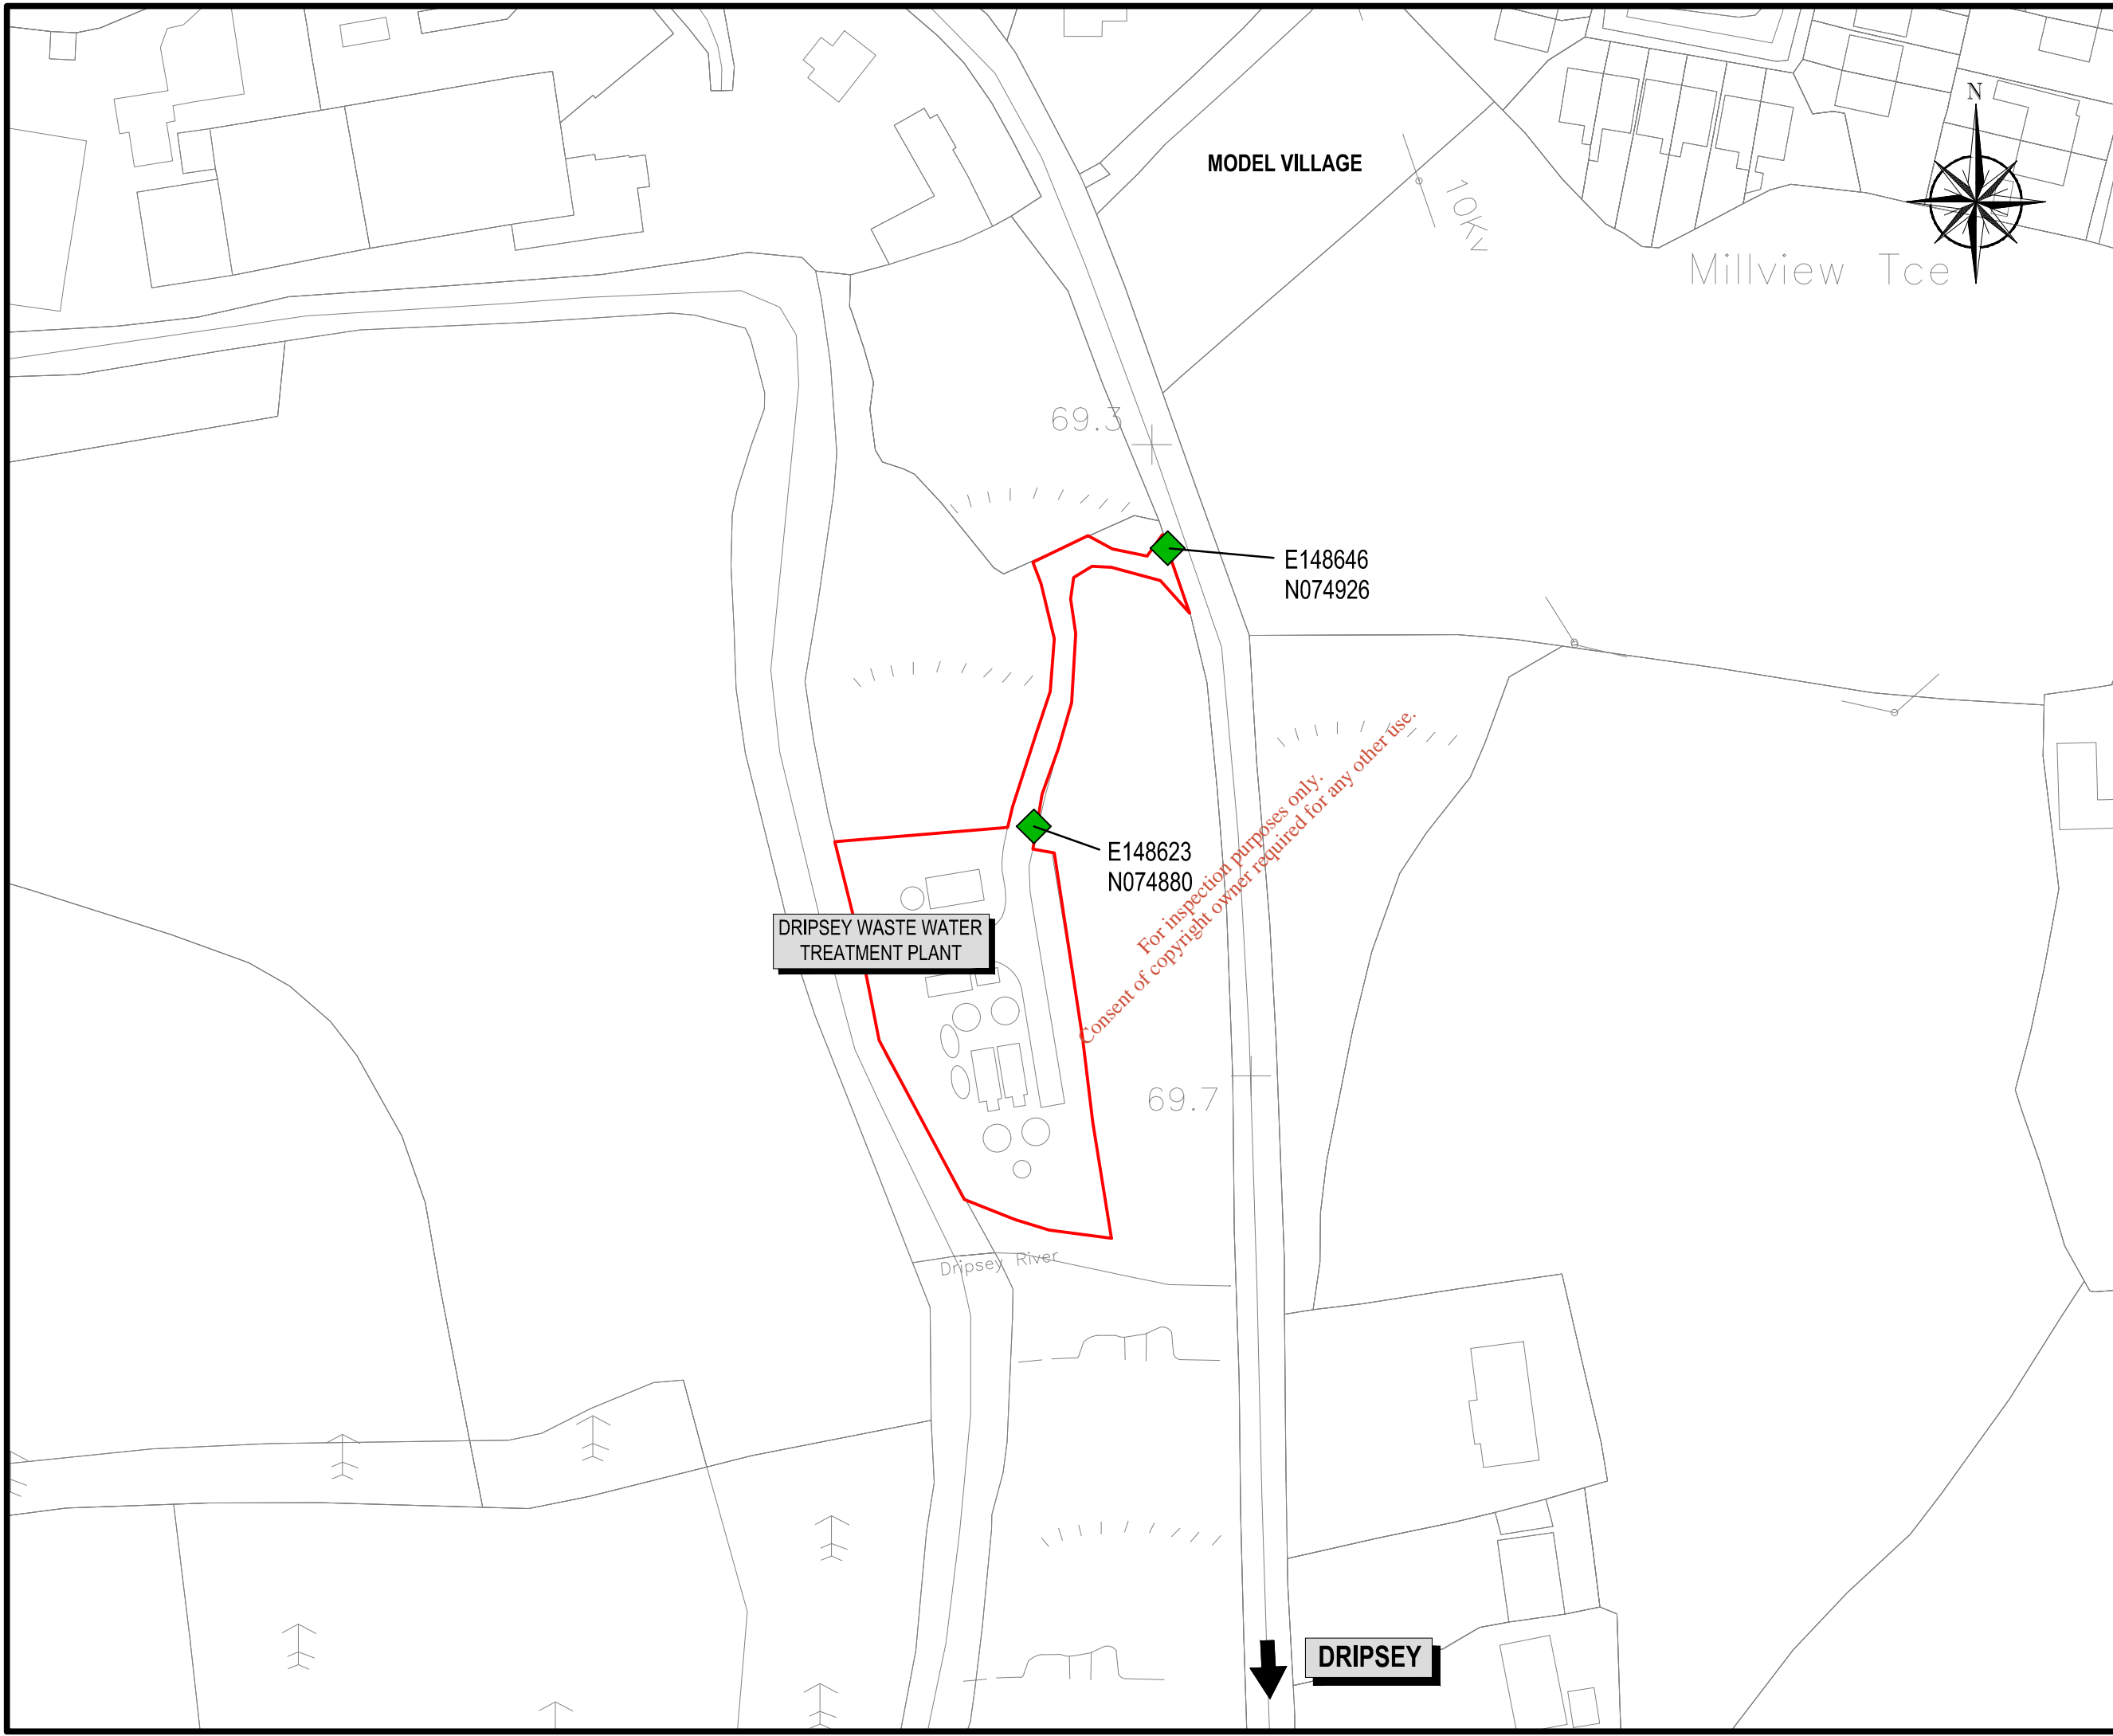
Waste Water Works Item	Location	Irish National Grid Reference
Waste Water Treatment Plant	Agharinagh	148619E, 074844N
Primary Discharge (SW1)	Agharinagh	148611E, 074819N
Storm Water Overflow (SW2)	Agharinagh	148611E, 074819N
Storm Water Overflow (SW3)	Agharinagh	148611E, 074819N

A copy of –



- (i) The application for a waste water discharge licence
- (ii) Such further information relating to the application as may be furnished to the Agency in the course of the Agency's consideration of the application

shall, as soon as is practicable after receipt by the Agency, be available for inspection or purchase at a fee not exceeding the reasonable cost of making a copy at the headquarters of the Environmental Protection Agency, P.O. Box 3000, Johnstown Castle Estate, Co. Wexford; at Irish Water, Colvill House, 24-26 Talbot Street, Dublin 1 and at Cork County Council, County Hall, Carrigrohane Road, Cork.

Submissions in relation to the review application may be made to the Environmental Protection Agency at its headquarters at P.O. Box 3000, Johnstown Castle Estate, Co. Wexford, in writing within the period of 5 weeks beginning on the date of receipt by the Agency of the application.



NOTES
 Ordnance Survey Ireland Licence No. EN0083316
 Copyright Ordnance Survey Ireland / Government of Ireland.

- LEGEND**
-  WWTP SITE BOUNDARY
 -  SITE NOTICE LOCATION

SIGNED: _____

PRINT NAME: _____

POSITION: _____

DATE: _____

FOR IRISH WATER

REV.	DATE	DESCRIPTION	D	C	A

DISCHARGE LICENCE

CLIENT
 **IRISH WATER**
 Colvill House,
 24-26 Talbot Street,
 Dublin 1.
 Tel. 1890 278 278 Web. www.water.ie

PROJECT
**DRIPSEY
 WASTE WATER DISCHARGE
 LICENCE APPLICATION**

TITLE
**MAP 7
 SITE NOTICE LOCATION**

SCALES
 1:1,000

DRAWN
 D. Smithers

DATE
 02.12.2021

CAD REFERENCE
 20893-NOD-WWDL-02

ATTACHMENT
B.4.3

REV
 -