

Planning Pack Map

Site Notice X

*C o i l l n a
M a d a d h
K i l n a m a d d y*

*C o n a c h a d h
C o n a g h y*

*C a b h á n a n
B h e a l a i g h
C a v a n a v a l l y*

Site outlined in red 1.8 Ac

Roosky
Roosky

Pasture, House and ancillary structures

Woodburn Farms Ltd,
Lislihan,
Co. Monaghan

Planning Drawings
Proposed Site Layout

DL

David Leonard,
Lislihan,
Co. Monaghan
0872444250
dleonard@tyshon.com

16-04-21 1-2

*For inspection purposes only.
Consent of copyright owner required for any other use.*

CENTRE COORDINATES:
ITM 656237,827281

PUBLISHED: 03/10/2019
ORDER NO.: 50087426_1

MAP SERIES: 1:5,000
MAP SHEETS: 1215

COMPILED AND PUBLISHED BY:
Ordnance Survey Ireland,
Phoenix Park,
Dublin 8,
Ireland.

Unauthorised reproduction
infringes Ordnance Survey Ireland
and Government of Ireland
copyright.


All rights reserved.
No part of this publication may
be copied, reproduced
or transmitted in any form
or by any means without the prior
written permission of
the copyright owners.

The representation on this map
of a road, track or footpath
is not evidence of the existence
of a right of way.

Ordnance Survey maps
never show legal property
boundaries, nor do they
show ownership of
physical features.

© Suirbhéireacht Ordanáis Éireann,
2019
© Ordnance Survey Ireland, 2019
www.osi.ie/copyright

LEGEND:
<http://www.osi.ie>;
search 'Large Scale Legend'

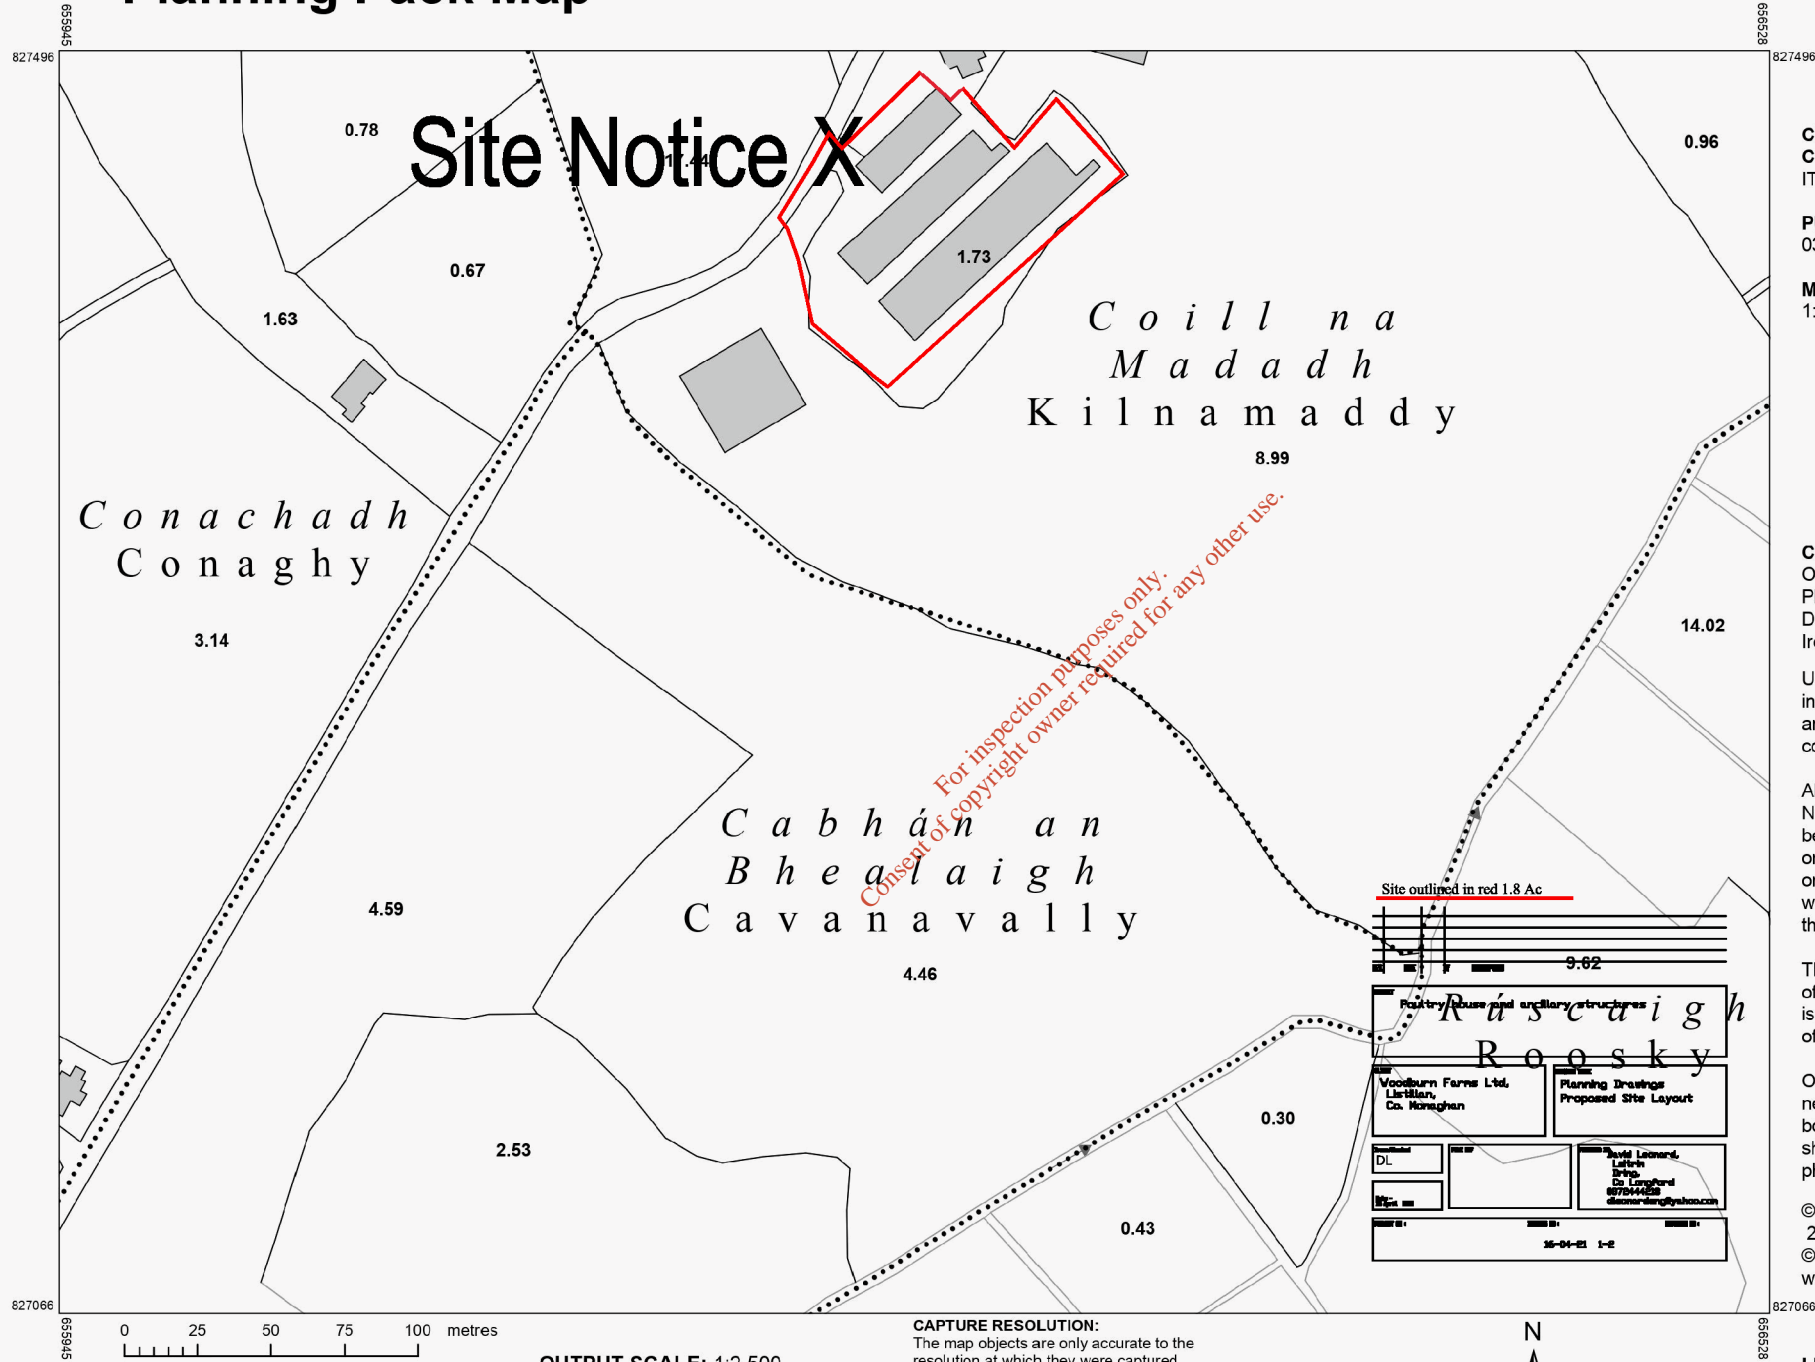

OUTPUT SCALE: 1:2,500

CAPTURE RESOLUTION:
The map objects are only accurate to the
resolution at which they were captured.
Output scale is not indicative of data capture scale.
Further information is available at:
<http://www.osi.ie>; search 'Capture Resolution'

