


Site Location Map


Scale: 1: 5000

— Site Boundary
— Family Landholdings
— Range Area.

Site Area " A " and outlined in RED is
 27.27 Acres / 11.035 Hec Including
 Service Road.
 Singed: Myles O Reilly

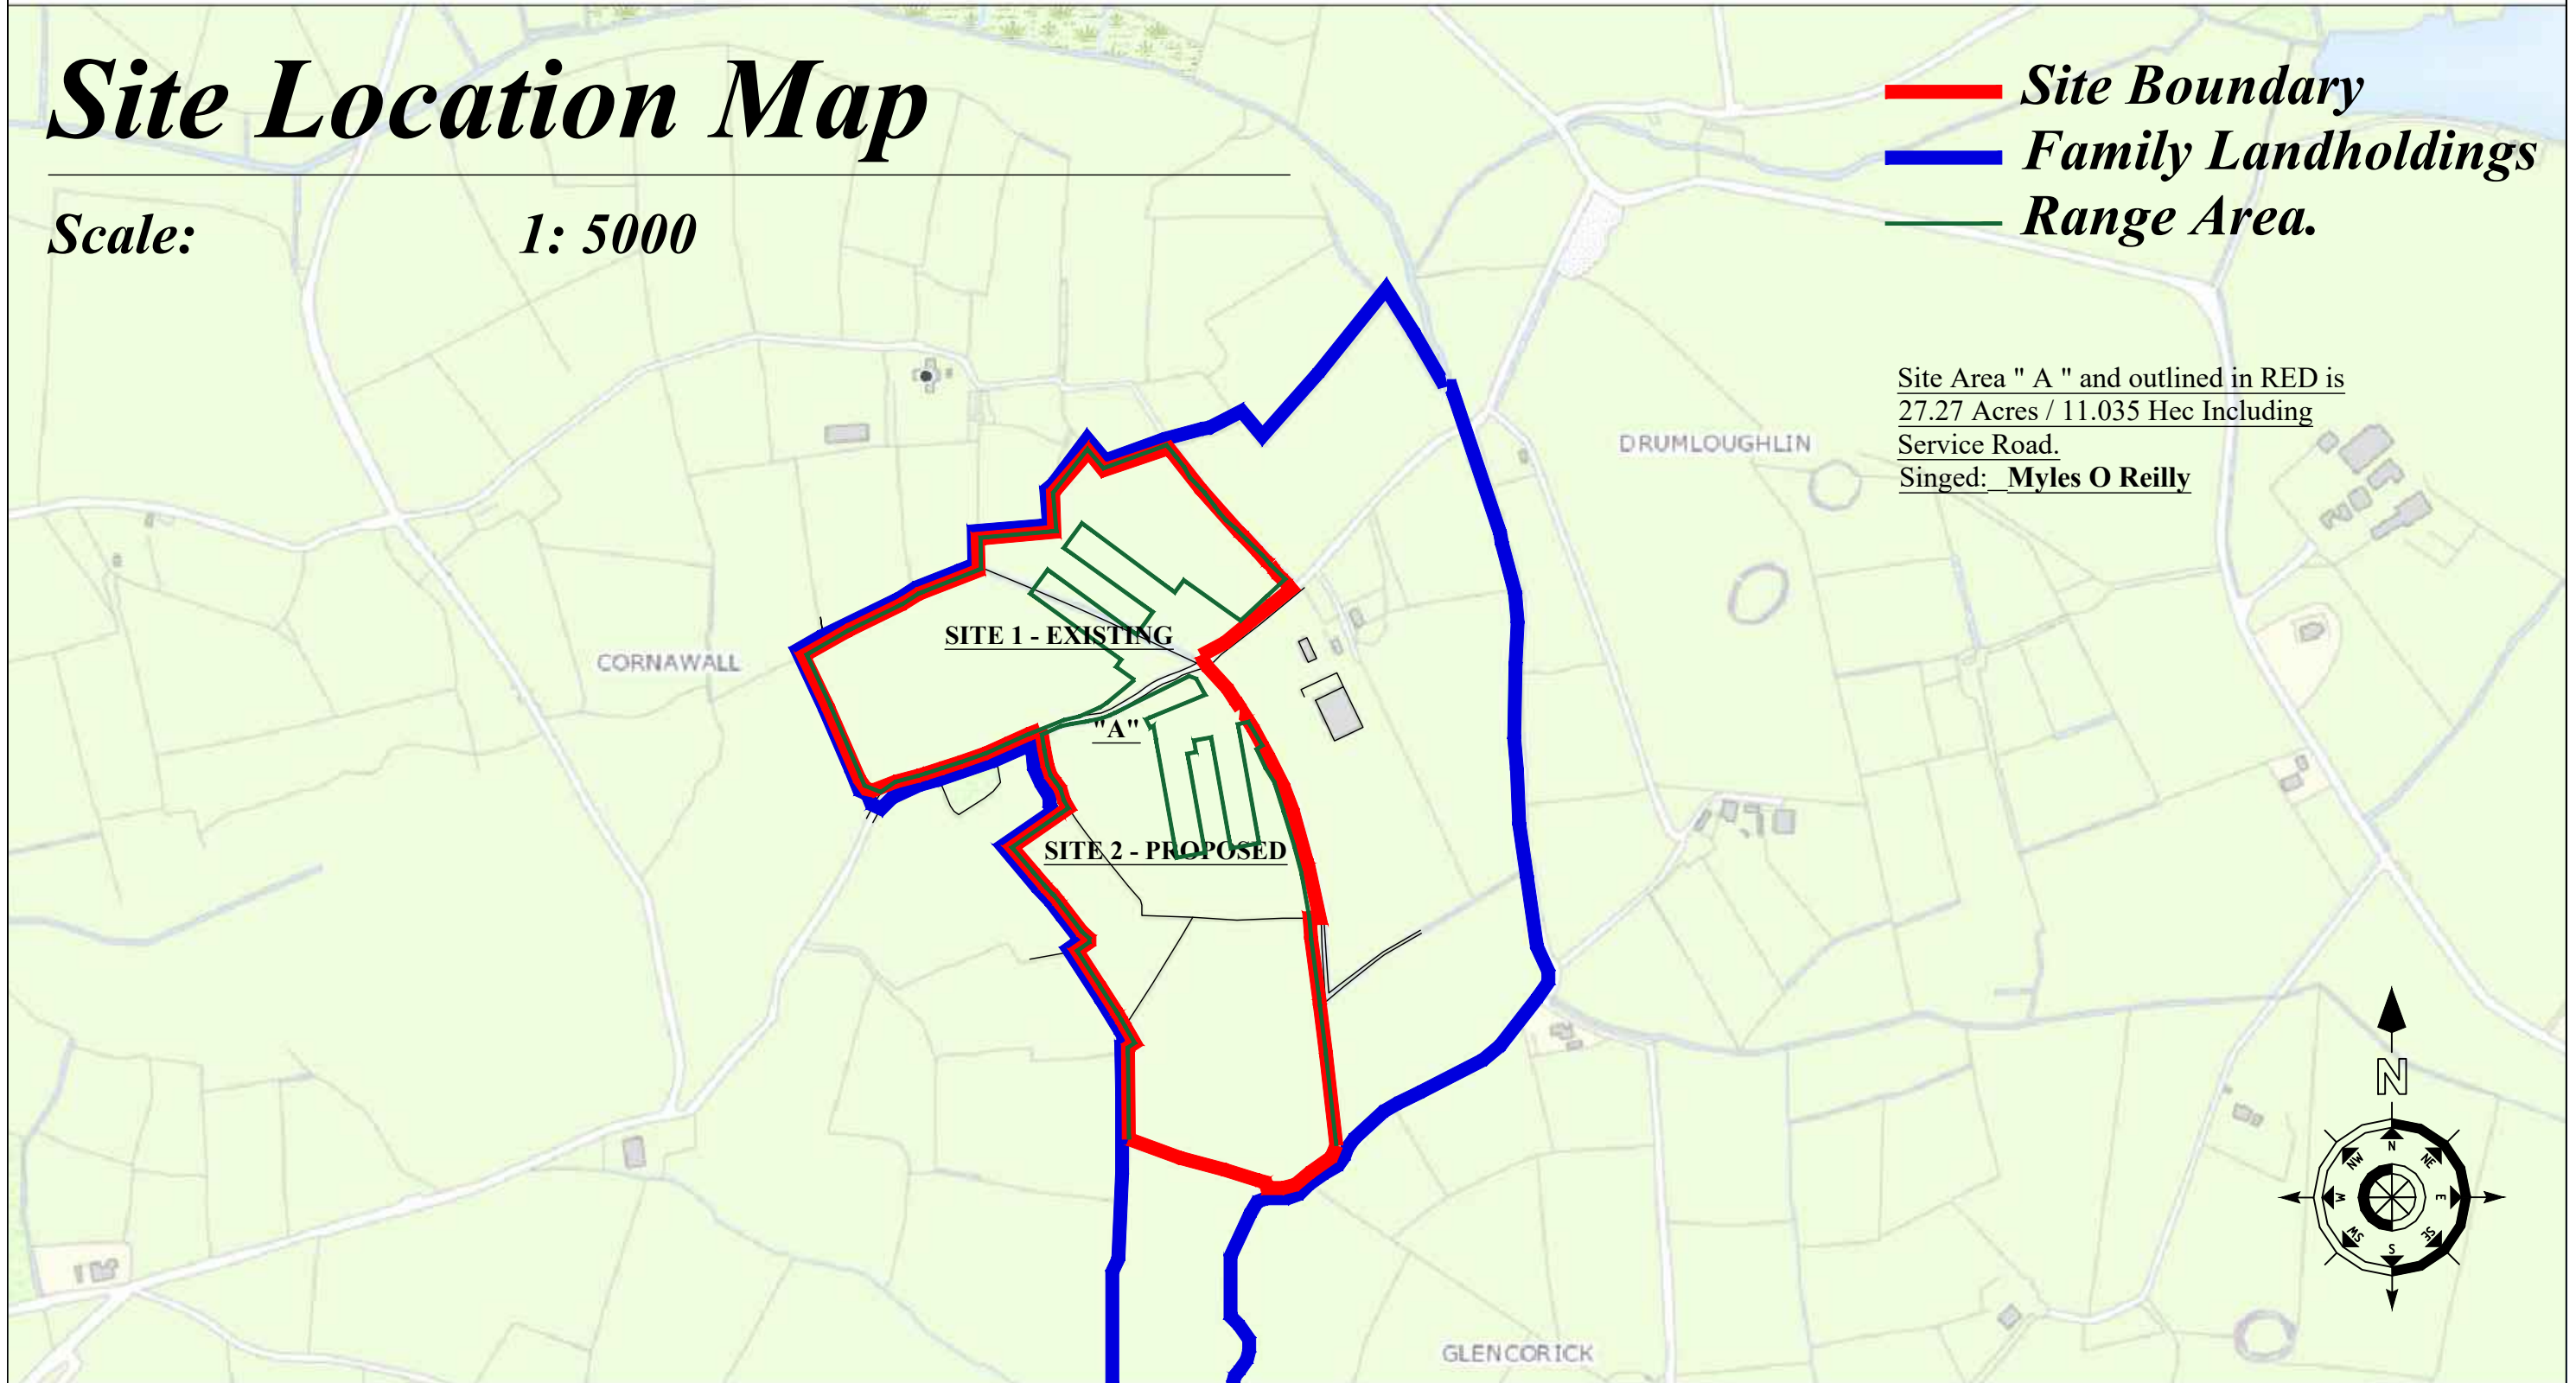

April 27, 2021

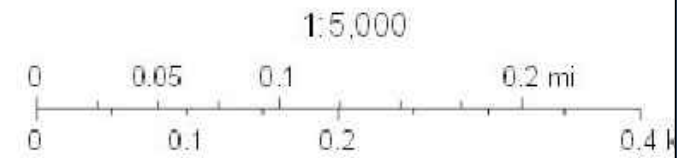

© Ordnance Survey Ireland

Do not scale from this drawing. Use figured dimensions only. All errors and omissions to be reported to the engineer. This drawing to be read in conjunction with relevant consultant's drawings.

NOTES:				

REV.	DATE	DRAWN	DESCRIPTION	REV.	DATE	DRAWN	DESCRIPTION
A	12.02.08	MOR	ABCDEFGLHI				

MO'Reilly CIVIL ENGINEERING
 ARCHITECTURAL&CIVIL DESIGN GPS & TOPOGRAPHIC SURVEYING SETTING-OUT
 Crubany, Cavan, Co. Cavan T: 0877521970 E: moreillycivleng@hotmail.com

Client	Sammy Wilkin	Date	25-01-22	Drawn	MOR	Checked	MOR
Project	Proposed construction of 2 no. new Poultry Houses, Stores and all ancillary Site works at Cornawall, Rockcorry, Co. Monaghan	Job No.	2021-11	Disc No.	PO6	Rev.	-
Drawing Title	Site Location Area Map	Scale	1:5000	Status	F.I.	Drawn By	Size A3

This drawing or design may not be reproduced without permission.

This drawing or design may not be reproduced without permission.