



DETAIL 1: IBA CELLS CAPPING PROFILE
SCALE 1:15 A0

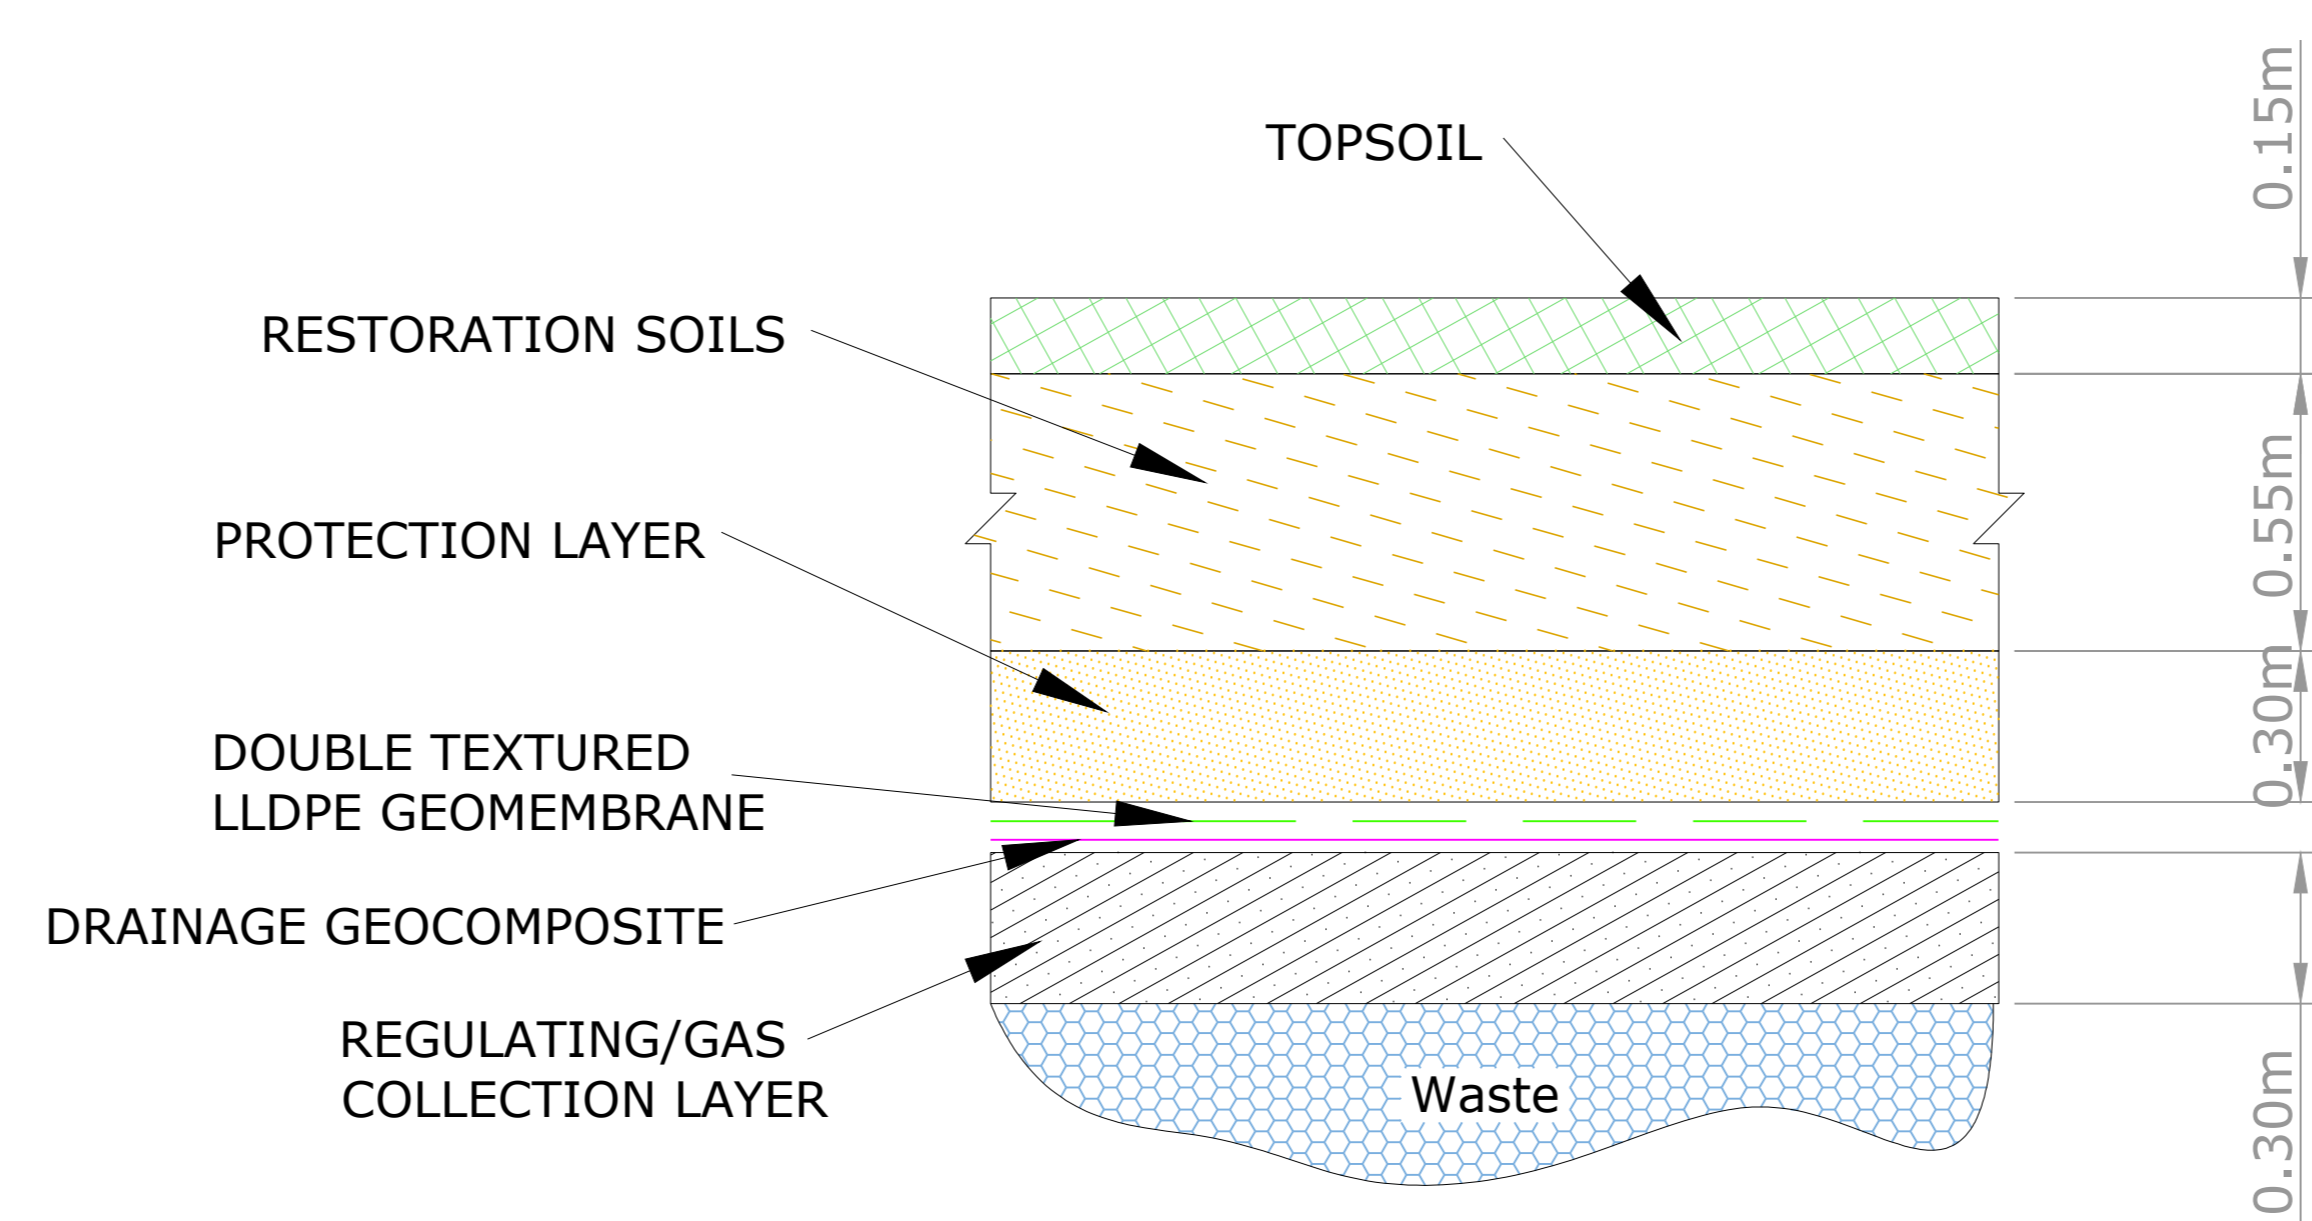

DETAIL 2: WASTE CELLS CAPPING PROFILE
SCALE 1:15 A0

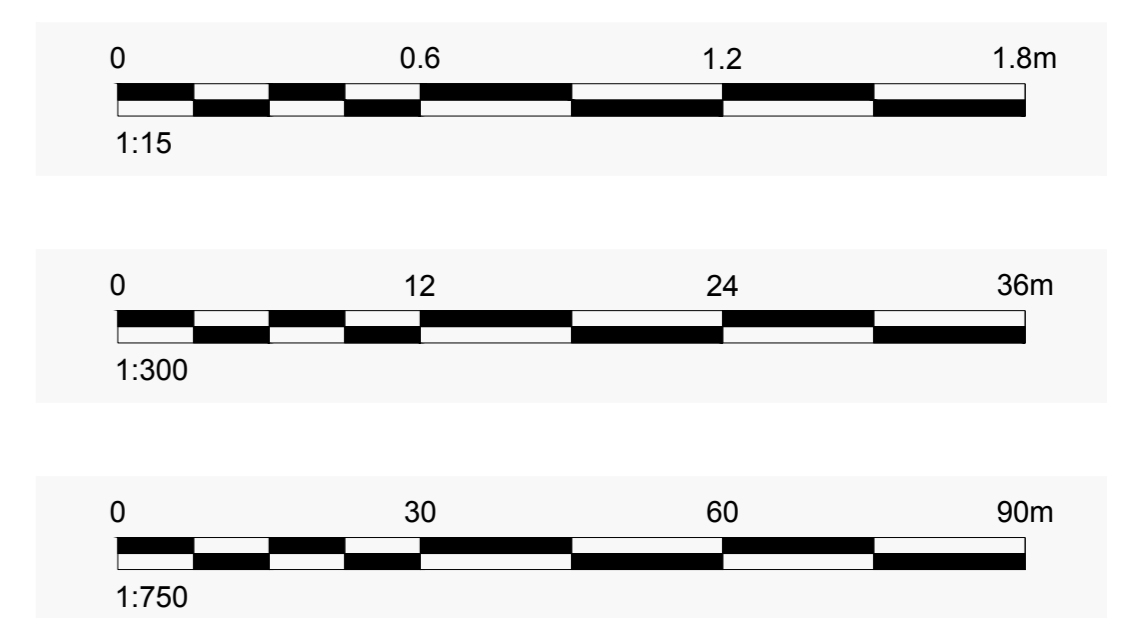

CLIENT	KNOCKHARLEY LANDFILL		PROJECT	KNOCKHARLEY IBA DEVELOPMENT	
CONSULTANT	wsp GOLDER		TITLE	WASTE CELLS AND IBA SECTIONS	
	YYYY-MM-DD	2022-August-19	PROJECT NO.	DRAWING NO.	REV.
	DESIGNED	POB	21481748	1002	A
	PREPARED	POB			
	REVIEWED	DC			
	APPROVED	DC			
			SCALE	Various A0	