
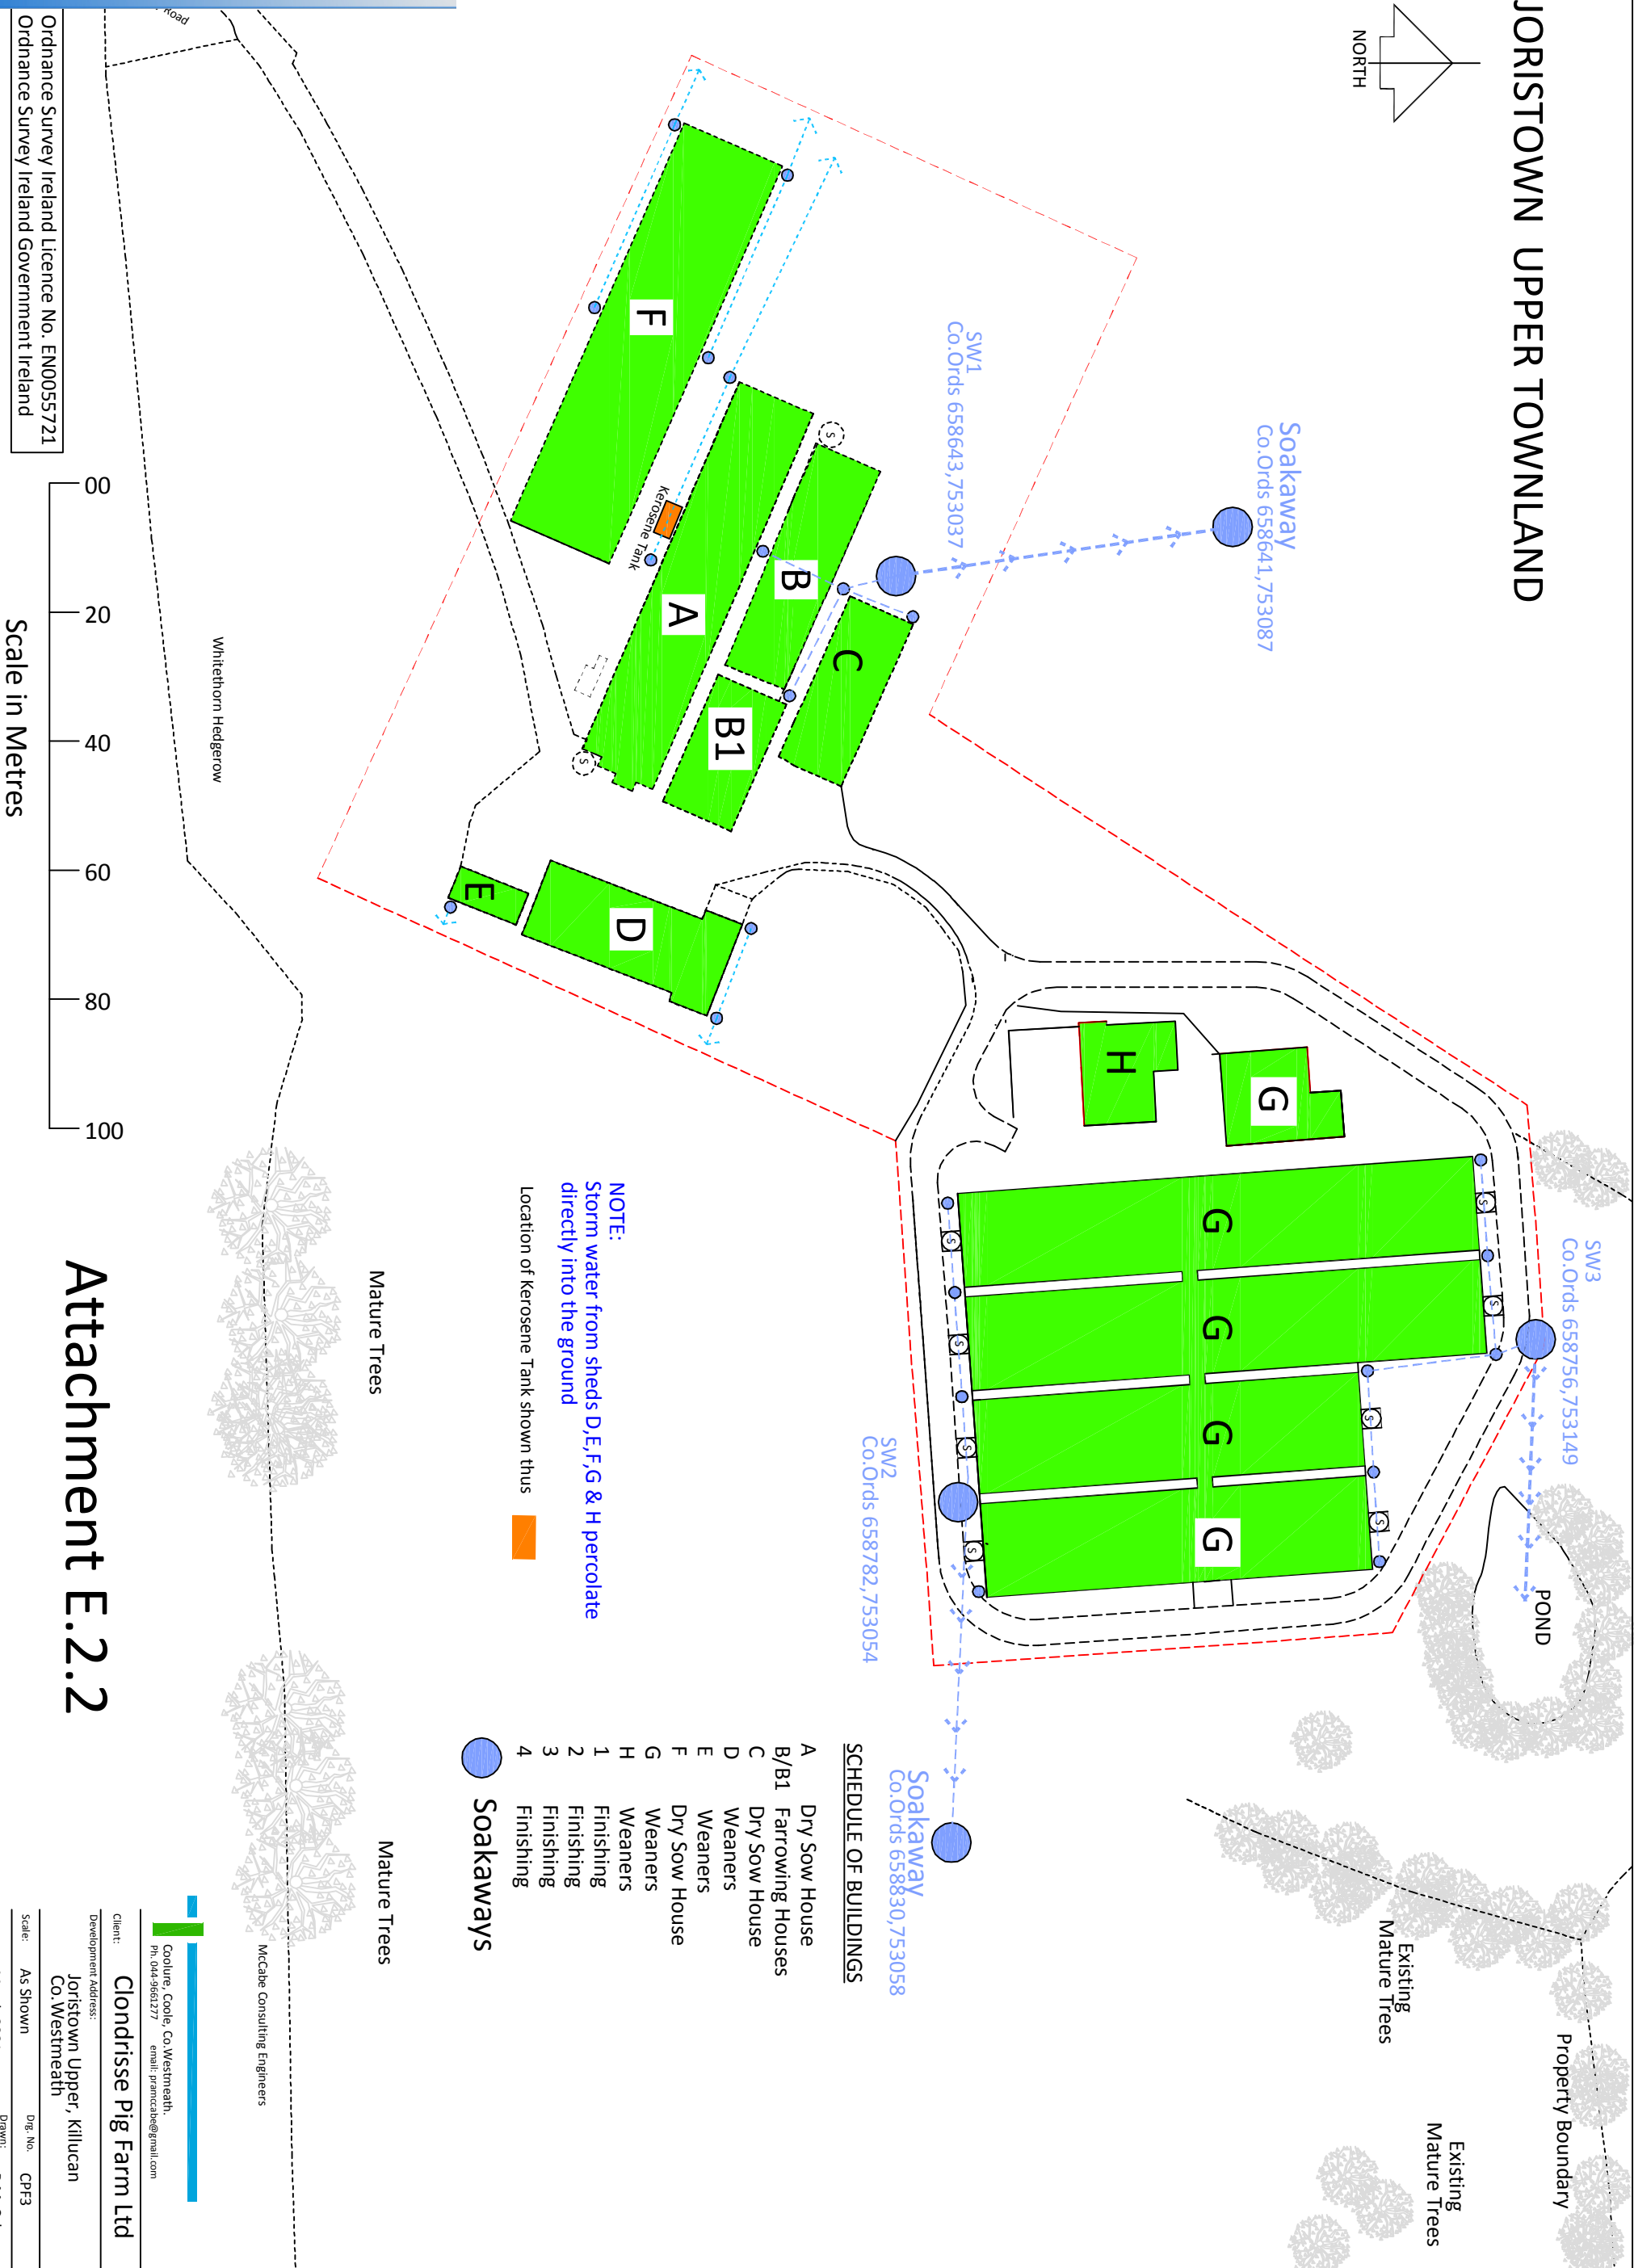


# JORISTOWN UPPER TOWNLAND

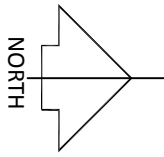

**NOTE:**  
Storm water from sheds D,E,F,G & H percolate directly into the ground

Location of Kerosene Tank shown thus

**SCHEDULE OF BUILDINGS**

A	Dry Sow House
B/B1	Farrowing Houses
C	Dry Sow House
D	Weaners
E	Weaners
F	Dry Sow House
G	Weaners
H	Weaners
1	Finishing
2	Finishing
3	Finishing
4	Finishing

Soakaways

Mature Trees

Mature Trees

Whitethorn Hedgerow

McCabe Consulting Engineers

McCabe Consulting Engineers  
R.McCabe@gmail.com

## Attachment E.2.2

Client: **Clondrisse Pig Farm Ltd**  
Development Address: **Joristown Upper, Killican Co. Westmeath**  
Scale: As Shown  
Date: March 2021

Ordnance Survey Ireland Licence No. EN0055721  
Ordnance Survey Ireland Government Ireland  
Dwg. No: CPF3  
Drawn: R.McCabe