




ATTACHMENT B.2.1:


MAP 2 - AGGLOMERATION PLAN

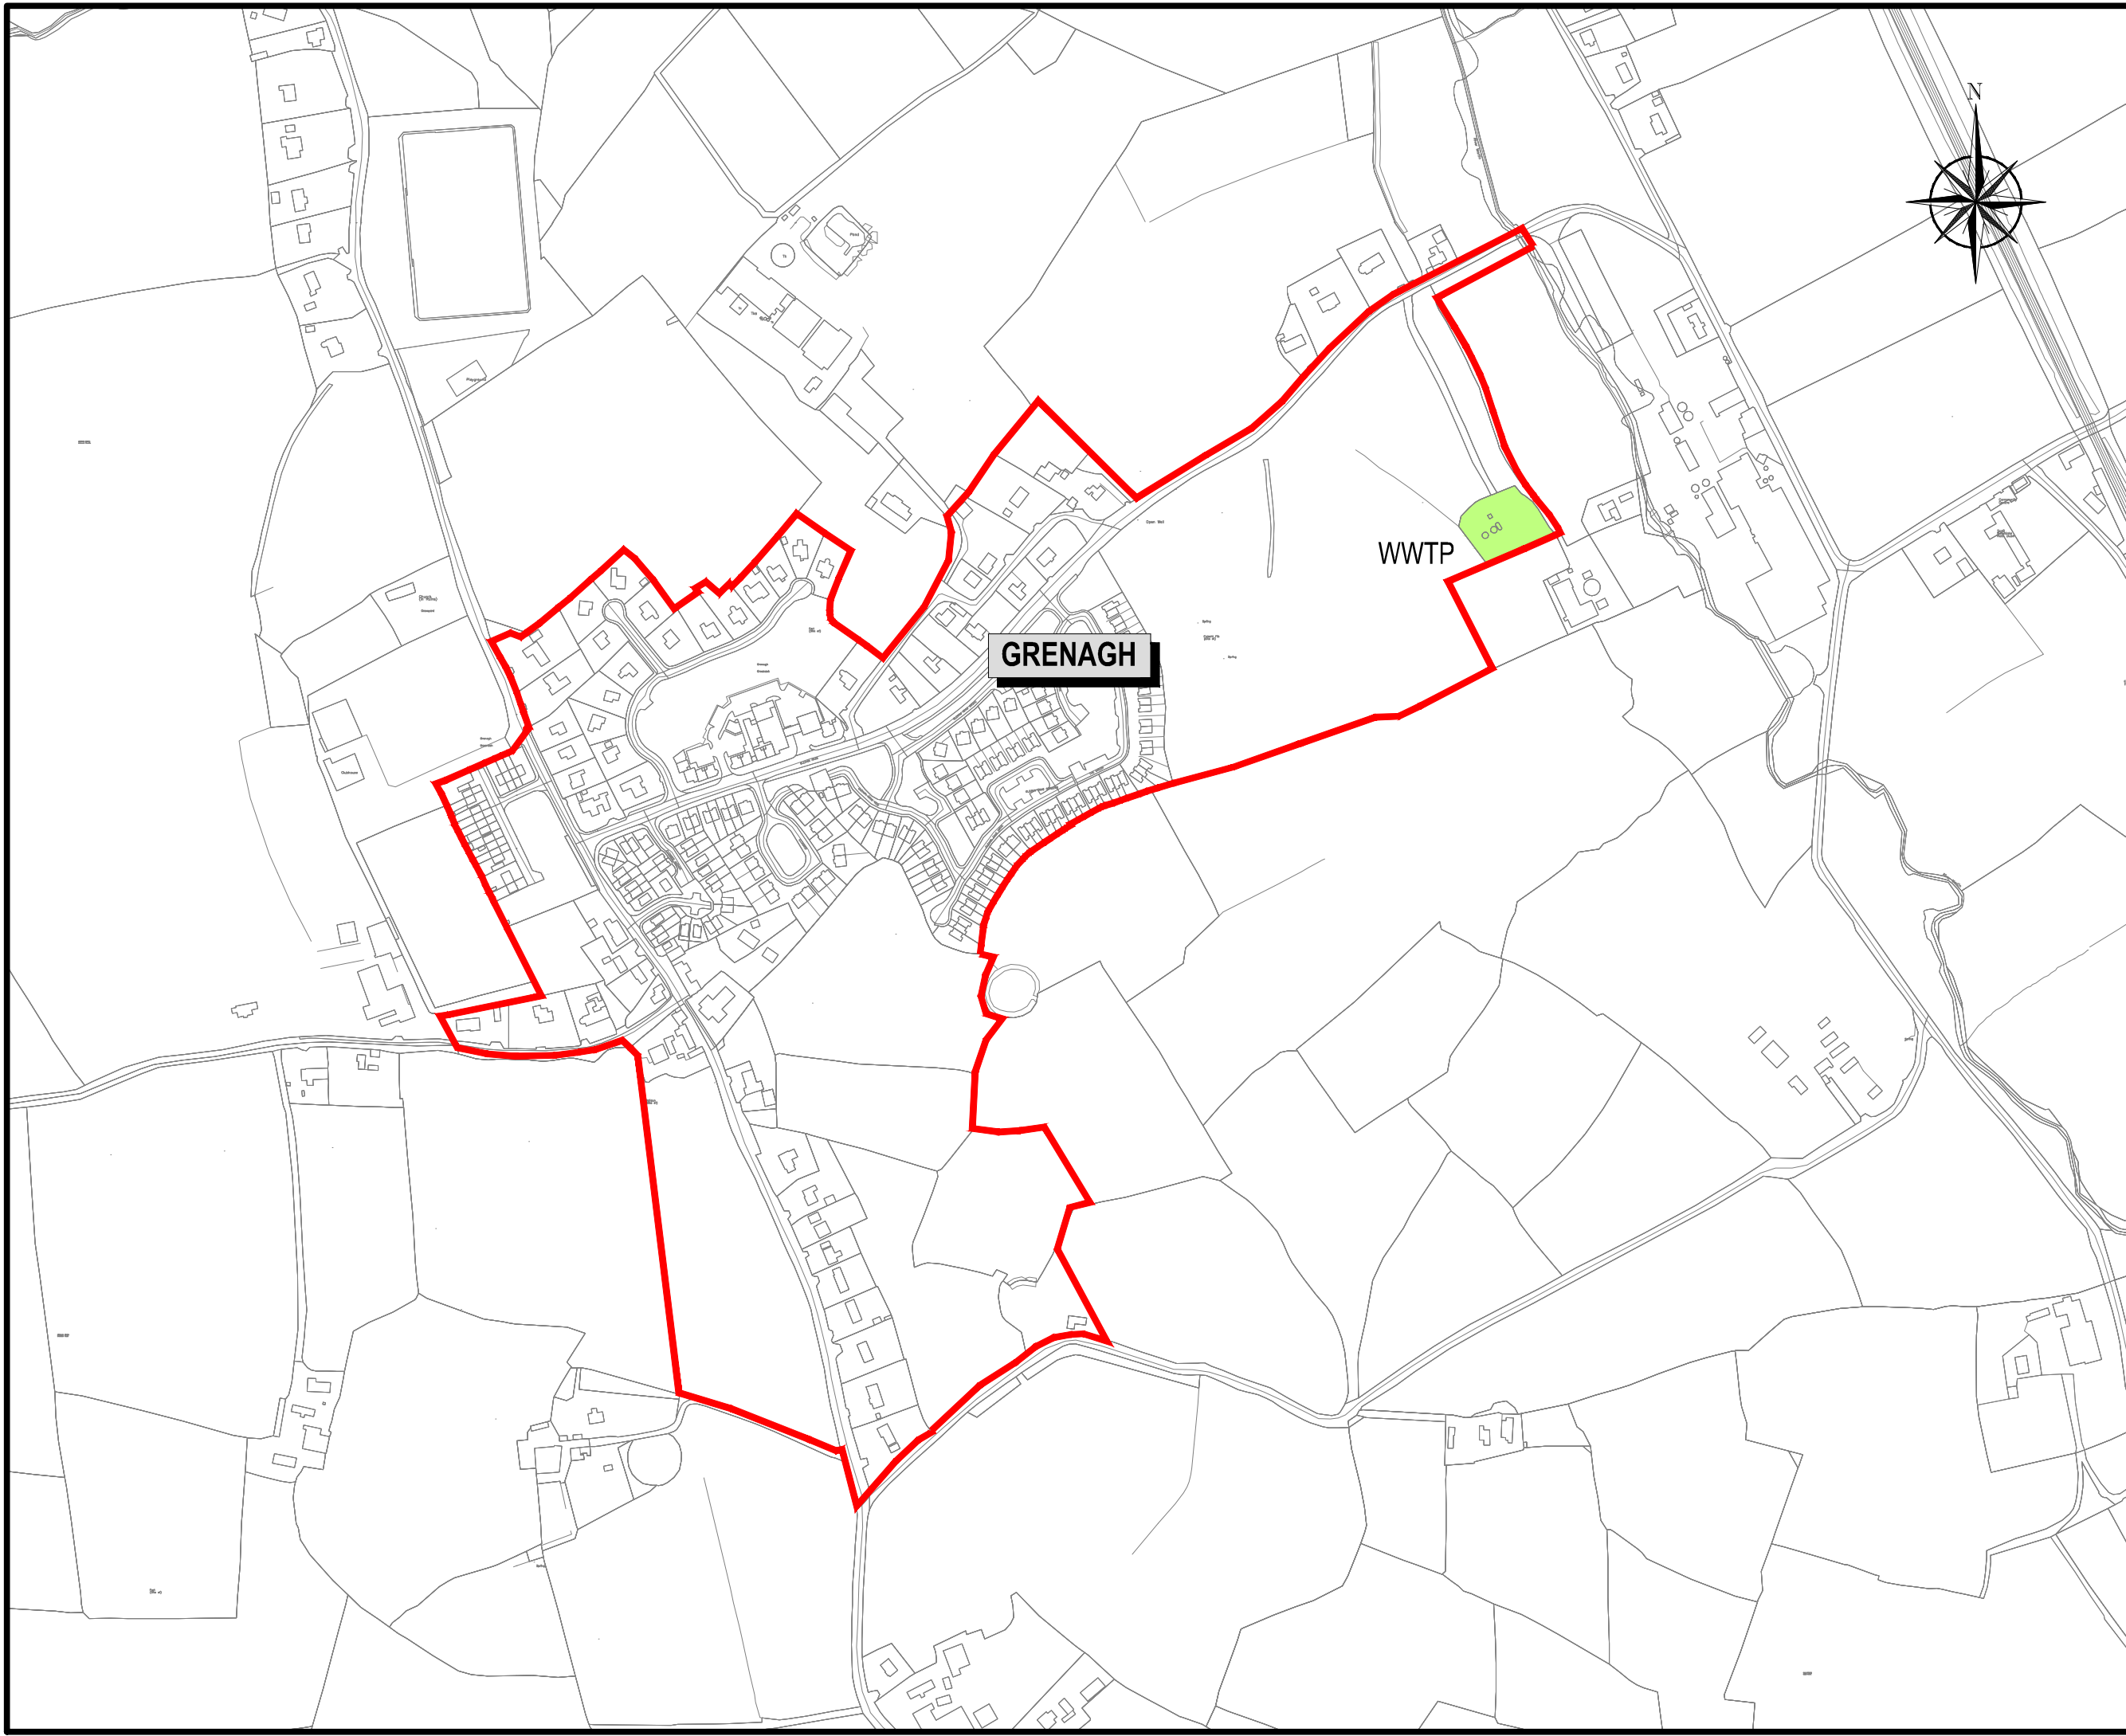

NOTES
 Ordnance Survey Ireland Licence No. EN0083316
 Copyright Ordnance Survey Ireland / Government of Ireland.

LEGEND

- AGGLOMERATION AREA
- WASTEWATER TREATMENT PLANT

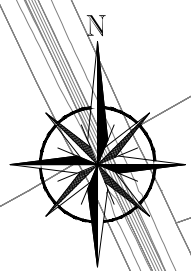

GRENAGH

WWTP

SIGNED: _____

PRINT NAME: _____

POSITION: _____

DATE: _____

FOR IRISH WATER

| REV | DATE | DESCRIPTION | D | C | A |
|-----|------|-------------|---|---|---|
| | | | | | |

DISCHARGE LICENCE

CLIENT
IRISH WATER
 Colville House,
 24-26 Talbot Street,
 Dublin 1.
 Tel. 1890 278 278 Web. www.water.ie

PROJECT
**GRENAGH
 WASTE WATER DISCHARGE
 LICENCE APPLICATION**

TITLE
**MAP 2
 AGGLOMERATION PLAN**

| | | |
|------------------------------------|----------------------|--------------------|
| SCALES 1:5,000 | DRAWN A. McIntyre | DATE 19.08.2022 |
| CAD REFERENCE 20893-NOD-WWDL-09 | ATTACHMENT B.2.1 | REV - |