
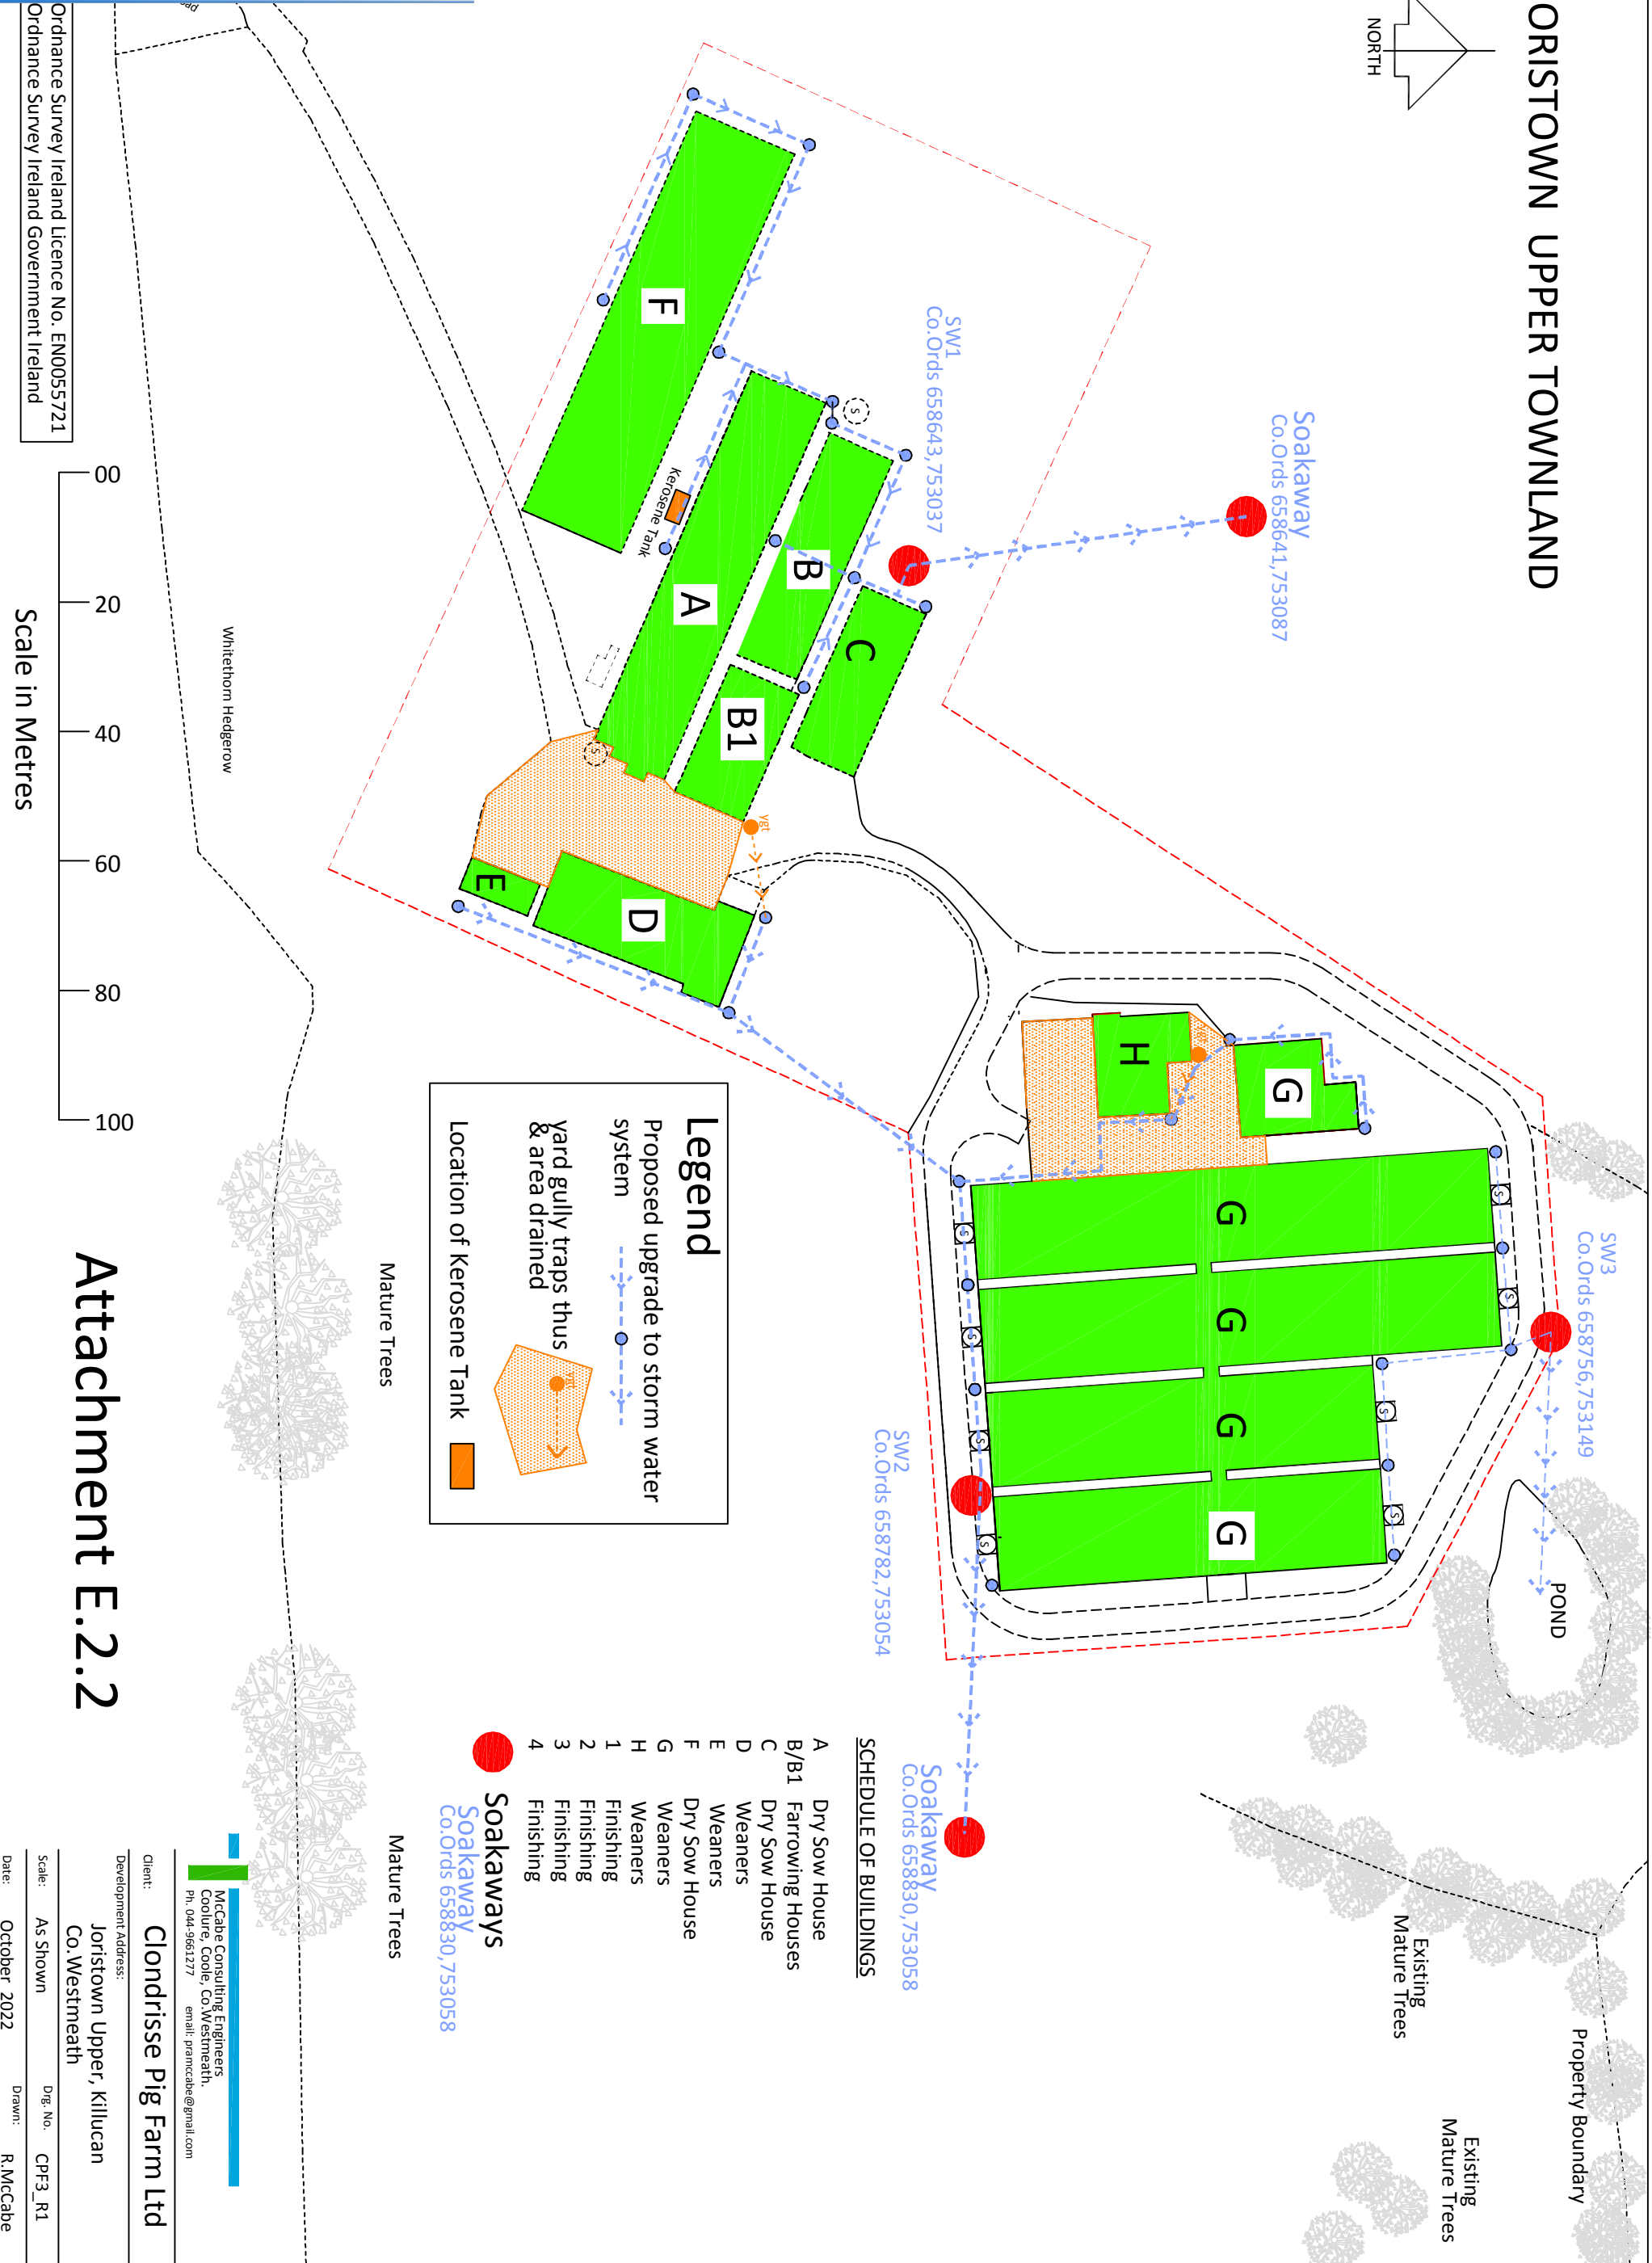


JORISTOWN UPPER TOWNLAND

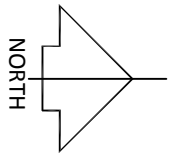

Ordnance Survey Ireland Licence No. EN0055721
Ordnance Survey Ireland Government Ireland

Scale in Metres

0 20 40 60 80 100

Legend

Proposed upgrade to storm water system

Yard gully traps thus & area drained

Location of Kerosene Tank

Mature Trees

SCHEDULE OF BUILDINGS

- A Dry Sow House
- B/B1 Farrowing Houses
- C Dry Sow House
- D Weaners
- E Weaners
- F Dry Sow House
- G Weaners
- H Weaners
- 1 Finishing
- 2 Finishing
- 3 Finishing
- 4 Finishing

Soakaways

Soakaway Co.Ords 658830,753058

Soakaway Co.Ords 658643,753037

Soakaway Co.Ords 658641,753087

Soakaway Co.Ords 658756,753149

Soakaway Co.Ords 658782,753054

Attachment E.2.2

Client: **Clondrisse Pig Farm Ltd**

Development Address: Joristown Upper, Killucan Co. Westmeath

McCabe Consulting Engineers
Coolure, Coole, Co. Westmeath.
Ph. 044-9651277 email: pramcabe@gmail.com

Scale: As Shown Dwg. No. CPF3_R1
Date: October 2022 Drawn: R.McCabe