


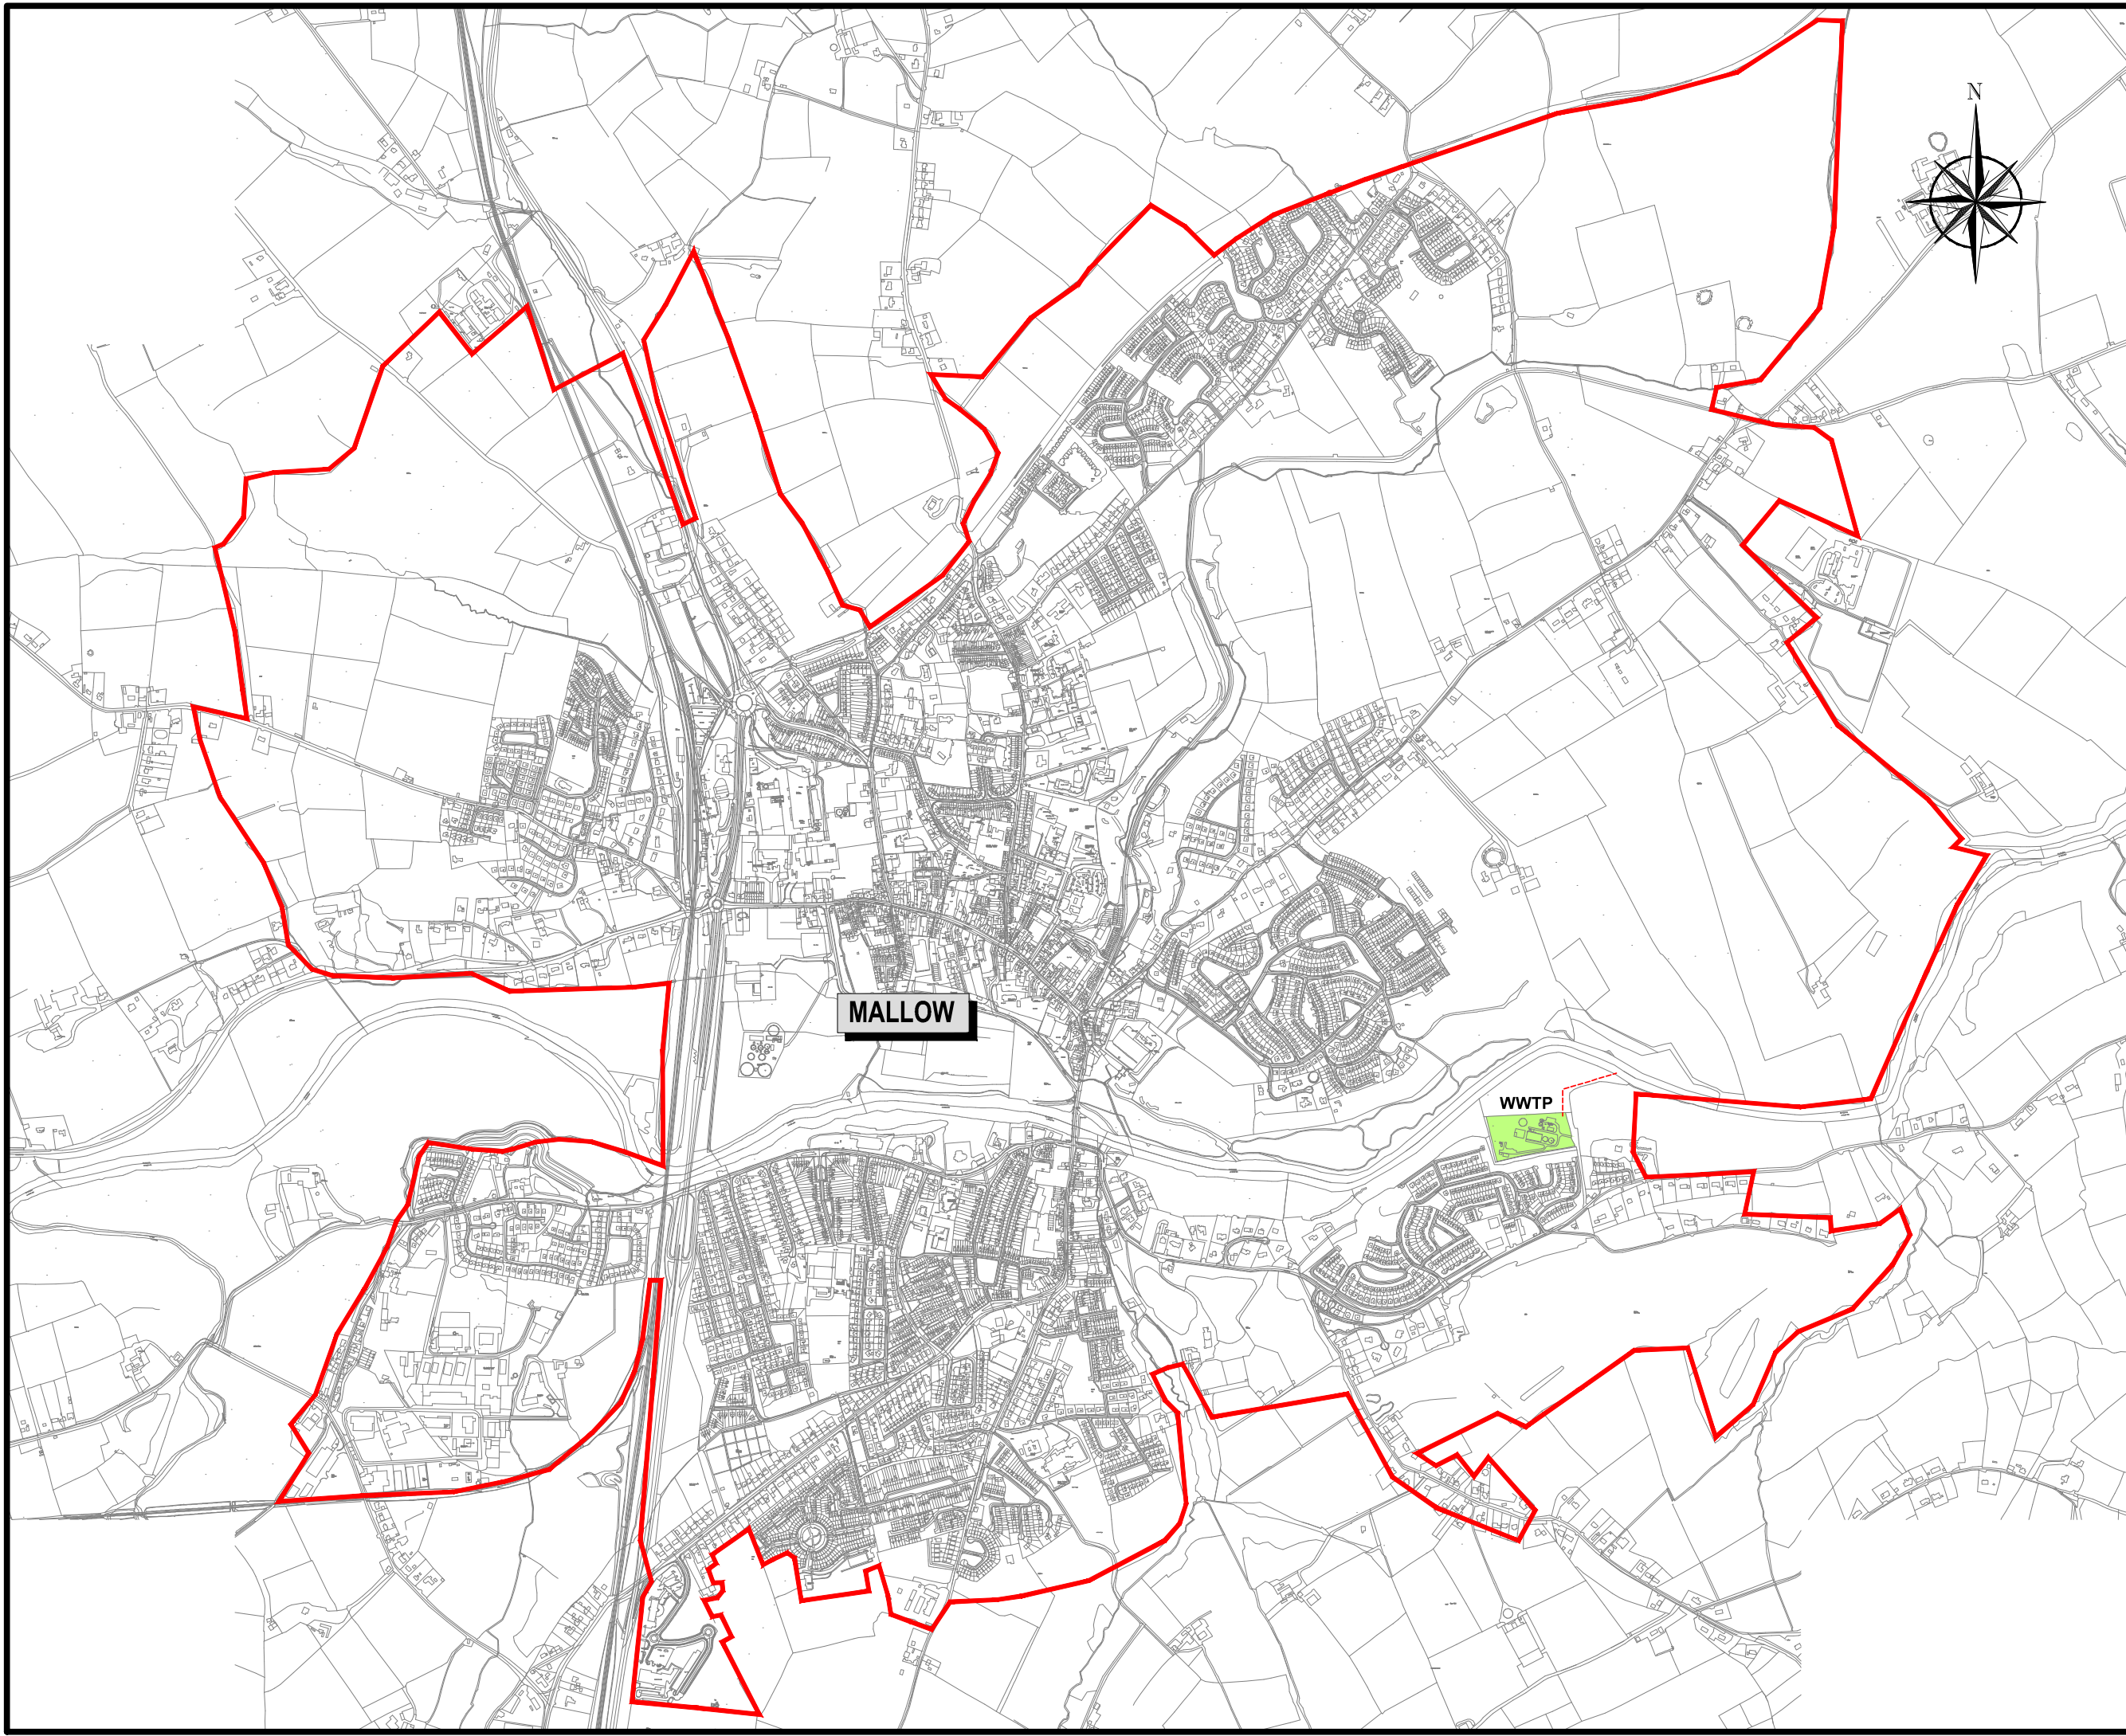


ATTACHMENT B.2.1:
MAP 2 - AGGLOMERATION PLAN



NOTES
 Ordnance Survey Ireland Licence No. EN0083316
 Copyright Ordnance Survey Ireland / Government of Ireland.

LEGEND

- AGGLOMERATION AREA
- WASTEWATER TREATMENT PLANT
- OUTFALL PIPELINE

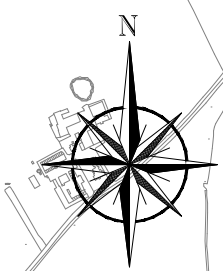

SIGNED: _____

PRINT NAME: _____

POSITION: _____

DATE: _____

FOR IRISH WATER

REV	DATE	DESCRIPTION	D	C	A

DISCHARGE LICENCE

CLIENT

IRISH WATER
 Colihill House,
 24-26 Talbot Street,
 Dublin 1.
 Tel. 1890 278 278 Web. www.water.ie

PROJECT

**MALLOW
 WASTE WATER DISCHARGE
 LICENCE APPLICATION**

TITLE

**MAP 2
 AGGLOMERATION PLAN**

SCALES	DRAWN	REV
1:15,000	D. Smithers	-
CAD REFERENCE	DATE	ATTACHMENT
20893-NOD-WWDL-06	11.10.2022	B.2.1