


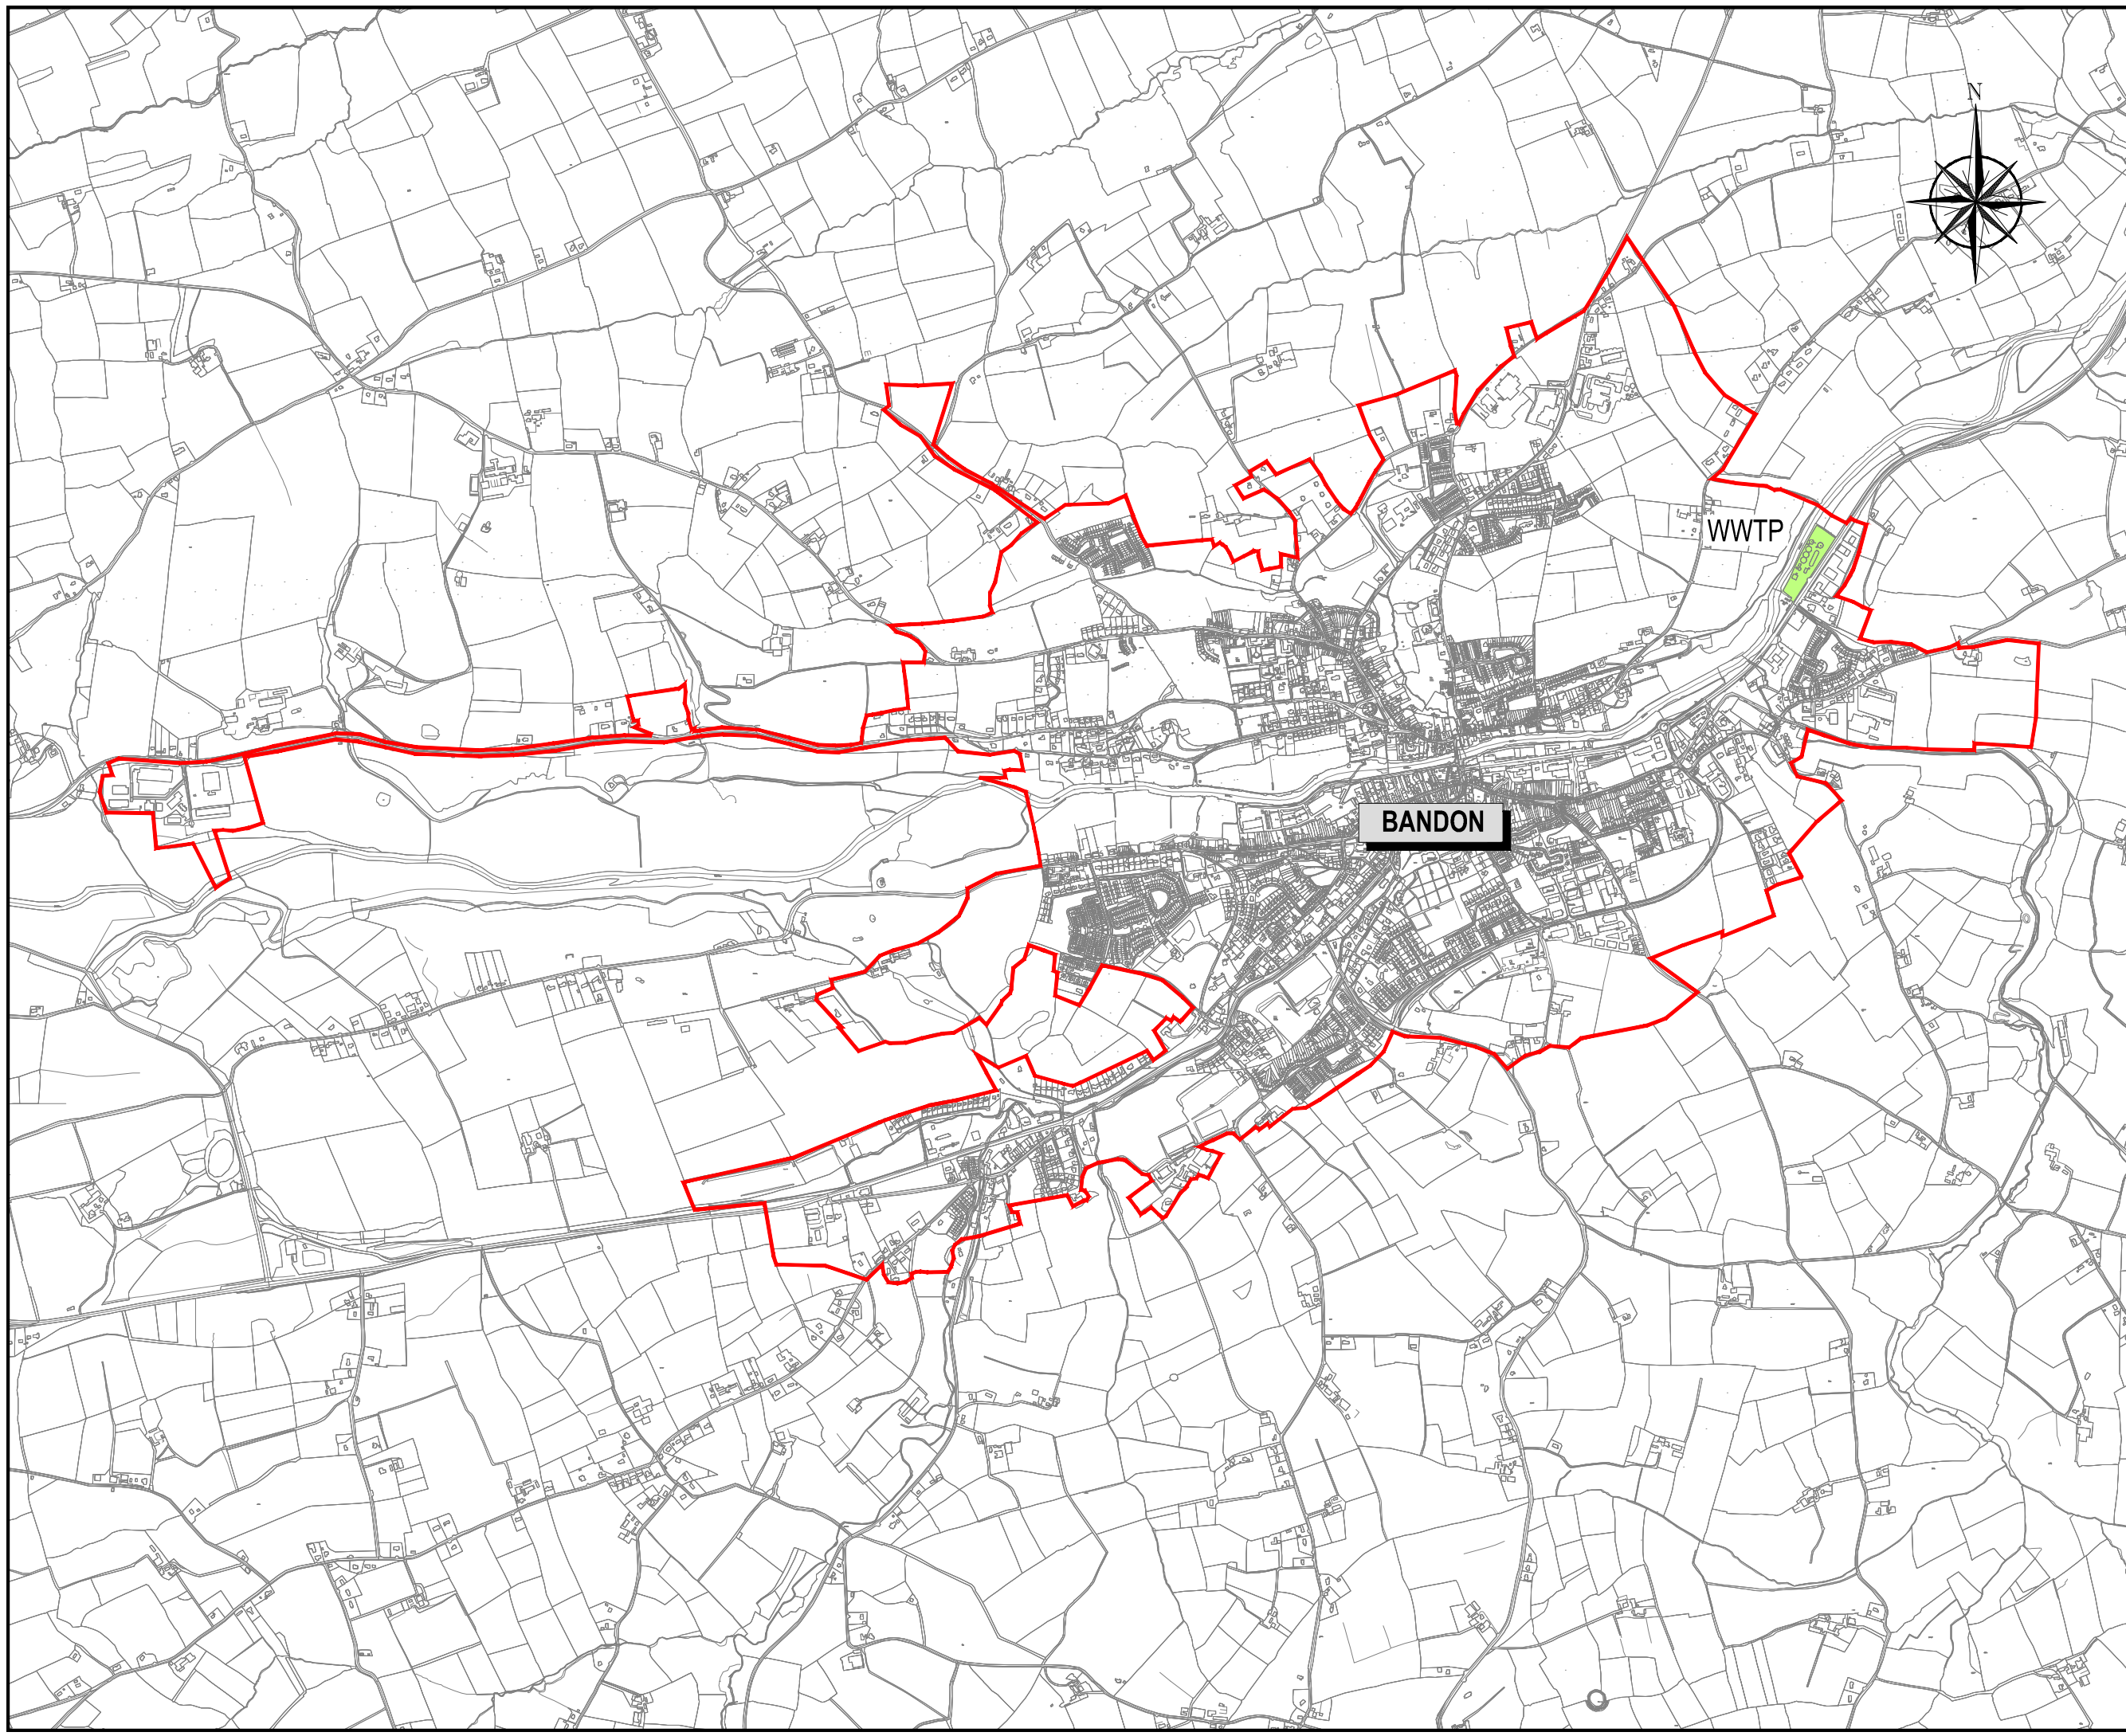

ATTACHMENT B.2.1:
MAP 2 - AGGLOMERATION PLAN



NOTES
 Ordnance Survey Ireland Licence No. EN0083316
 Copyright Ordnance Survey Ireland / Government of Ireland.

LEGEND

- AGGLOMERATION AREA
- WASTEWATER TREATMENT PLANT

SIGNED : _____

PRINT NAME : _____

POSITION : _____

DATE : _____

FOR IRISH WATER

REV	DATE	DESCRIPTION	D	C	A

DISCHARGE LICENCE

CLIENT

IRISH WATER
 Colvill House,
 24-26 Talbot Street,
 Dublin 1.
 Tel. 1890 278 278 Web. www.water.ie

PROJECT

**BANDON
 WASTE WATER DISCHARGE
 LICENCE APPLICATION**

TITLE

**MAP 2
 AGGLOMERATION PLAN**

SCALES 1:20,000	DRAWN A. McIntyre	DATE 09.09.2022
CAD REFERENCE 20893-NOD-WWDL-00	ATTACHMENT B.2.1	REV -