


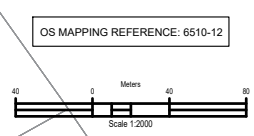
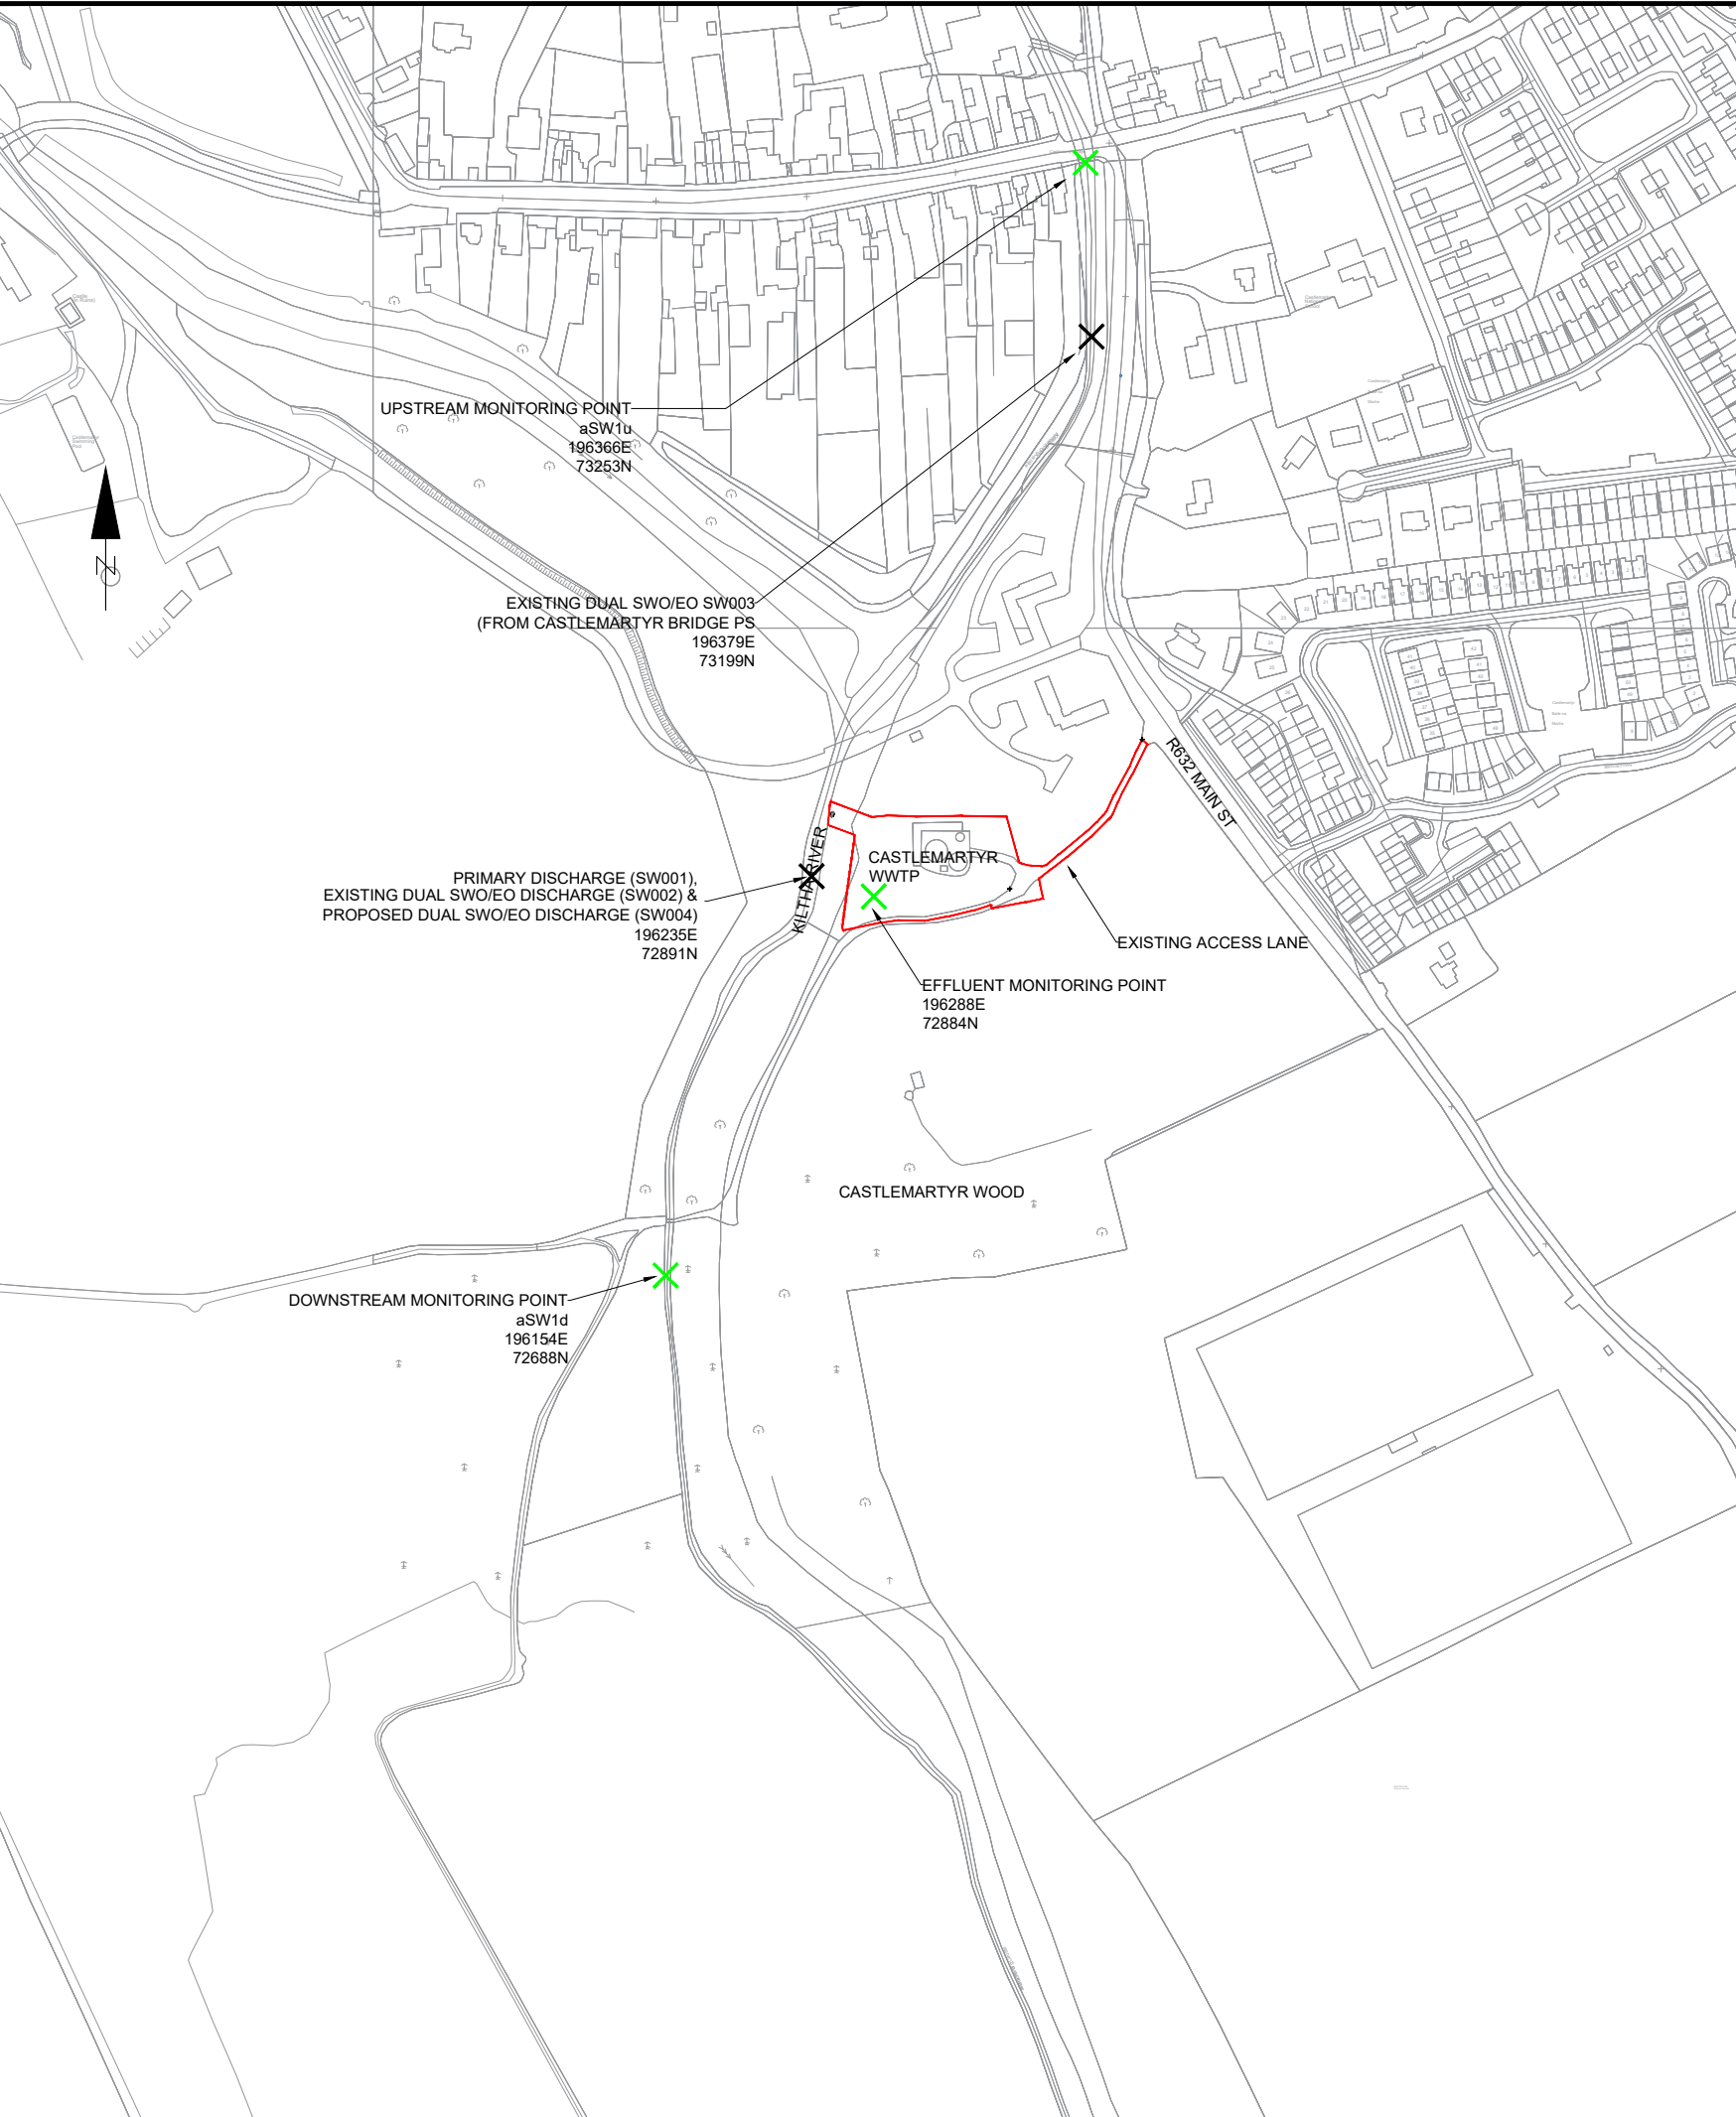
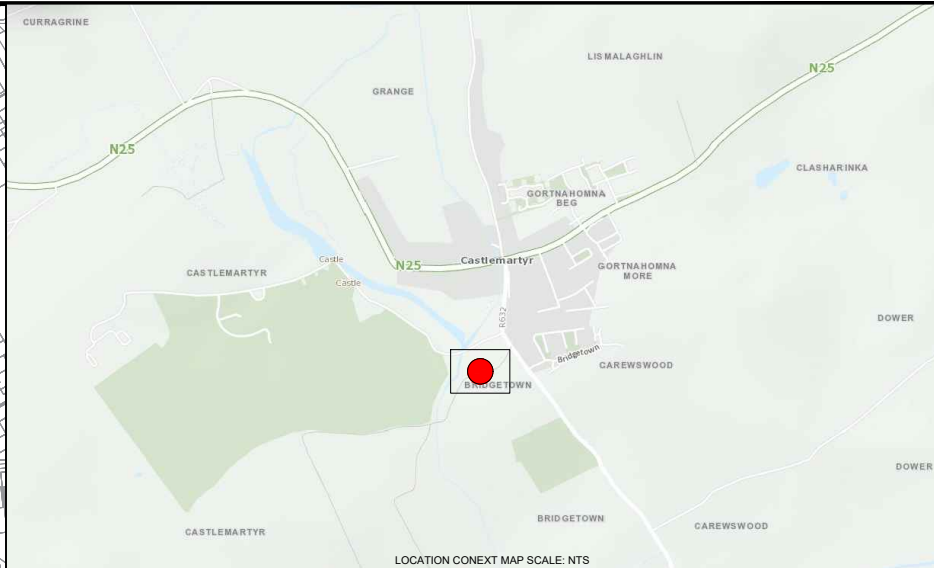


**NOTES**

1. THIS DRAWING TO BE READ IN CONJUNCTION WITH ALL RELEVANT ENGINEERS DRAWINGS AND DOCUMENTATION.
2. ALL LEVELS IN METRES TO MALIN HEAD DATUM.
3. ALL DIMENSIONS IN MM UNLESS NOTED OTHERWISE.

**LEGEND:**

-  MONITORING LOCATION
-  DISCHARGE LOCATION
-  WWTP LOCATION



P02	CMS	WGJ	-	30/01/2023	PLANNING SECOND ISSUE
P01	CMS	WGJ	-	13/05/2021	PLANNING FIRST ISSUE
Rev	Drawn	Chkd	Appvd	Date	Description

Drawing Status: **PLANNING**

Drawing Scale:	1:1000	Drawn By:	CMS
Original Size:	A1	Date:	MAY 21

**Doran CONSULTING**  
DELIVERING ENGINEERING EXCELLENCE

For: 

M7 Business Park,  
Naas, Co. Kildare  
Phone: 045-843614

Ballyhounis,  
Co. Mayo,  
Phone: 094-9633500

Business & Technology Park,  
Mallow, Co. Cork,  
Phone: 022-31200  
Email: contracts@epswater.com

Mountrath,  
Co. Laois  
Phone: 057-8732279

Scheme Name:  
**CASTLEMARTYR WW AGGLOMERATION WASTEWATER  
DISCHARGE LICENSE REVIEW APPLICATION**

Drawing Title:  
**ATTACHMENT B2.2  
SITE MAP INCLUDING DISCHARGE  
& MONITORING POINTS**

Client:  
**IRISH WATER**

Consulting Engineers:  
**DORAN CONSULTING**

EPS Project Code:  
**EC0008**

Originator:  
**DORAN CONSULTING**

Zone/Asset:	Level:	Type:	Role:
XX	XX	DR	Y

Sheet Number: 1000  
Suitability Code: S2  
Revision Code: P02

Drawing Number:  
**10015026-DRC-XX-XX-DR-Y-1010**

COPYRIGHT: This drawing is protected by copyright and must not be reproduced in any form without the prior written consent of EPS. Pumping & Treatment Systems.