


Legend

- Process Stream
- - - Bypass
- Wash Water
- - - Storm
- - - Emergency Overflow
- Sludge
- - - Thin Sludge
- - - Scum
- - - Works Liquors
- Chemical
- - - Recirculation

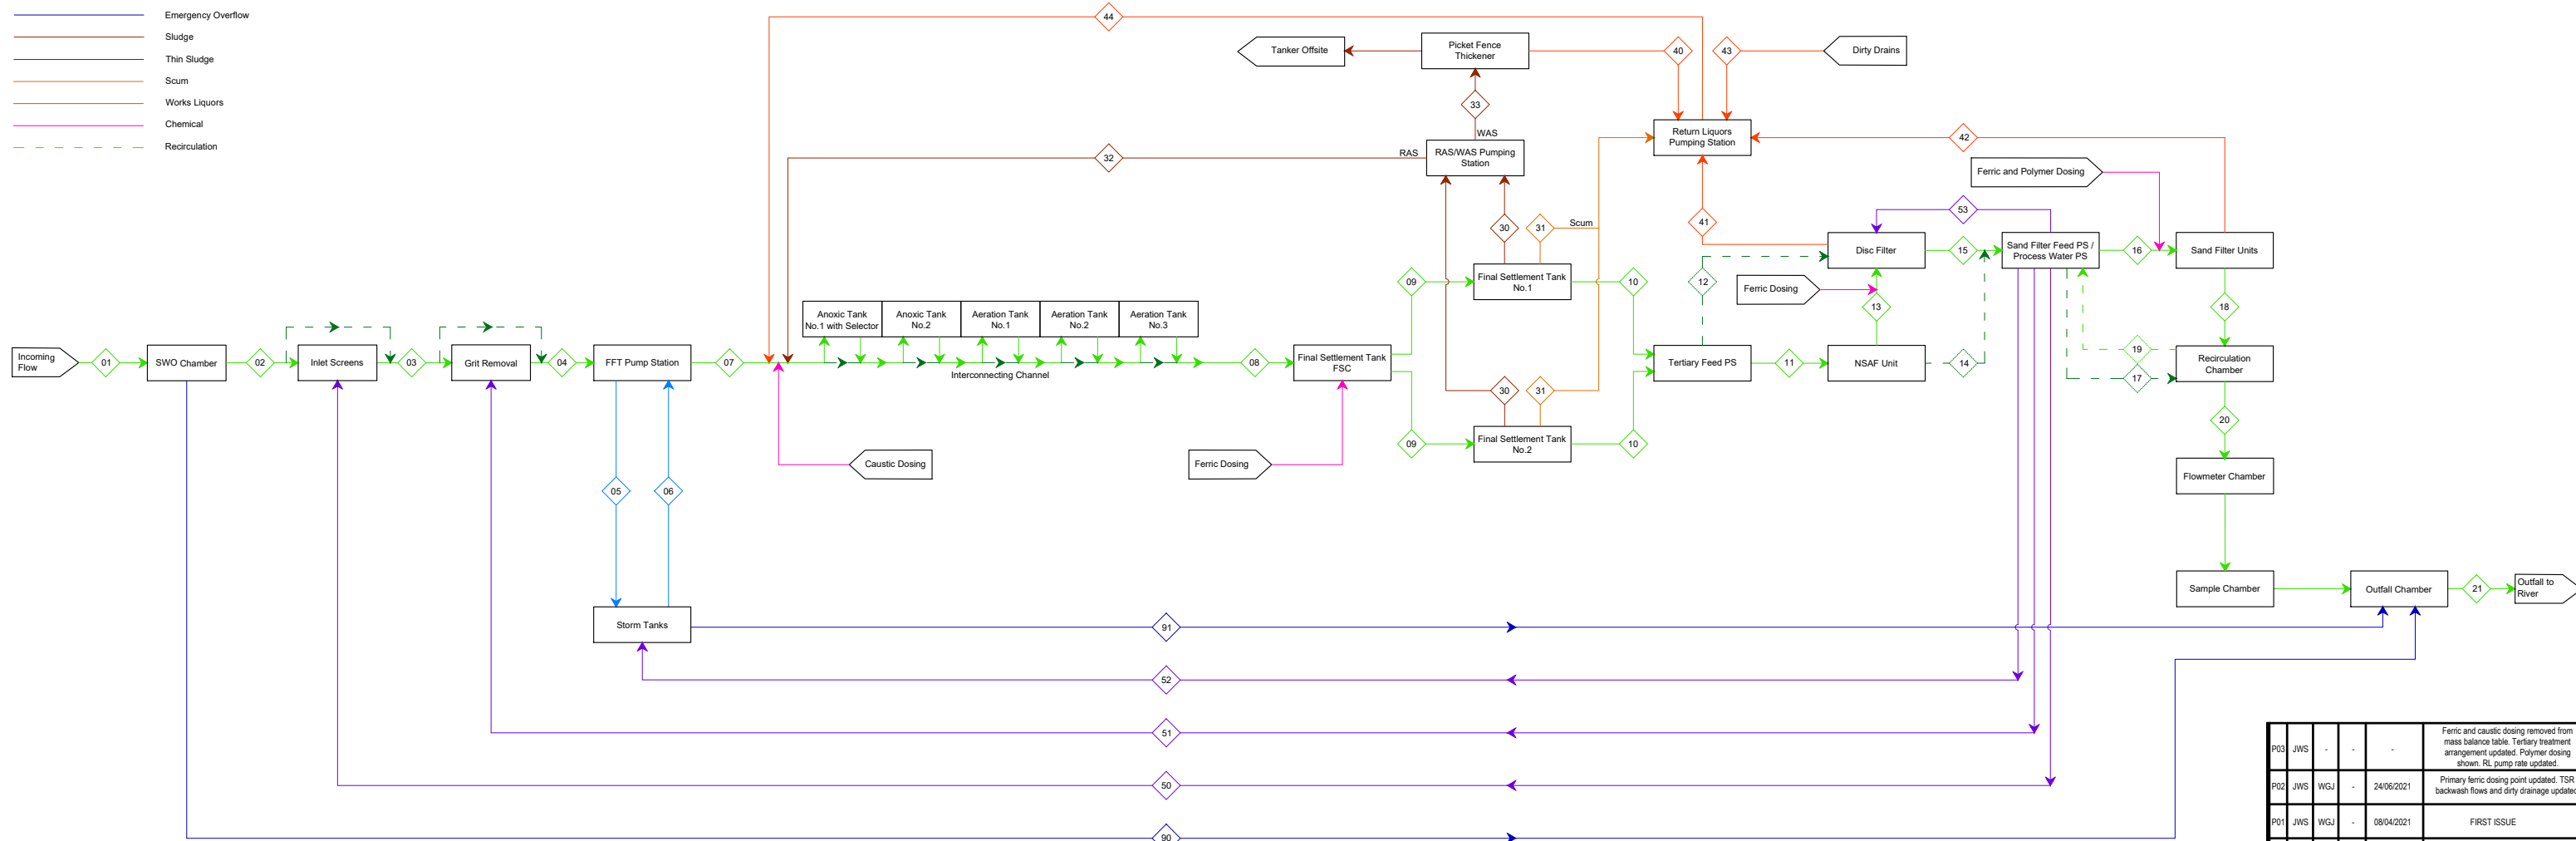

Rev	Drawn	Chkd	Appvd	Date	Description
P03	JWS	-	-	-	Ferric and caustic dosing removed from mass balance table. Tertiary treatment arrangement updated. Polymer dosing shown. RL pump rate updated.
P02	JWS	WGJ	-	24/06/2021	Primary ferric dosing point updated. TSR backwash flows and dirty drainage updated.
P01	JWS	WGJ	-	08/04/2021	FIRST ISSUE

Drawing Status:

DESIGN DEVELOPMENT			
Drawing Scale:	NTS	Drawn By:	JWS
Original Size:	A1	Date:	APR 21

Doran CONSULTING
26A-26B, 26C, 26D, 26E, 26Z

eps
 Business & Technology Park,
 Mallow, Co.Cork.
 Phone: 022-31200
 Email: contracts@epswater.com

M7 Business Park,
 Noos, Co. Kildare
 Phone: 045-845614

Ballyhounis,
 Co. Mayo,
 Phone: 094-9633500

Mounthroth,
 Co. Louth
 Phone: 057-8732279

Scheme Name:
CASTLEMARTYR WW AGGLOMERATION WASTEWATER DISCHARGE LICENSE REVIEW APPLICATION

Drawing Title:
ATTACHMENT B2.3 WASTEWATER PROCESS FLOW

Client:
IRISH WATER

Consulting Engineers:
DORAN CONSULTING

EPS Project Code: EC0008		Originator: DORAN CONSULTING	
Zone/Asset: XX	Level: XX	Type: DR	Role: Y
Sheet Number: 0001		Suitability Code: S3	Revision Code: P03

Drawing Number:
10015026-DRC-XX-XX-DR-Y-0001

COPYRIGHT: This drawing is protected by copyright and must not be reproduced in any form without the prior written consent of E.P.S. Pumping & Treatment Systems.