
COMMUNITY 35

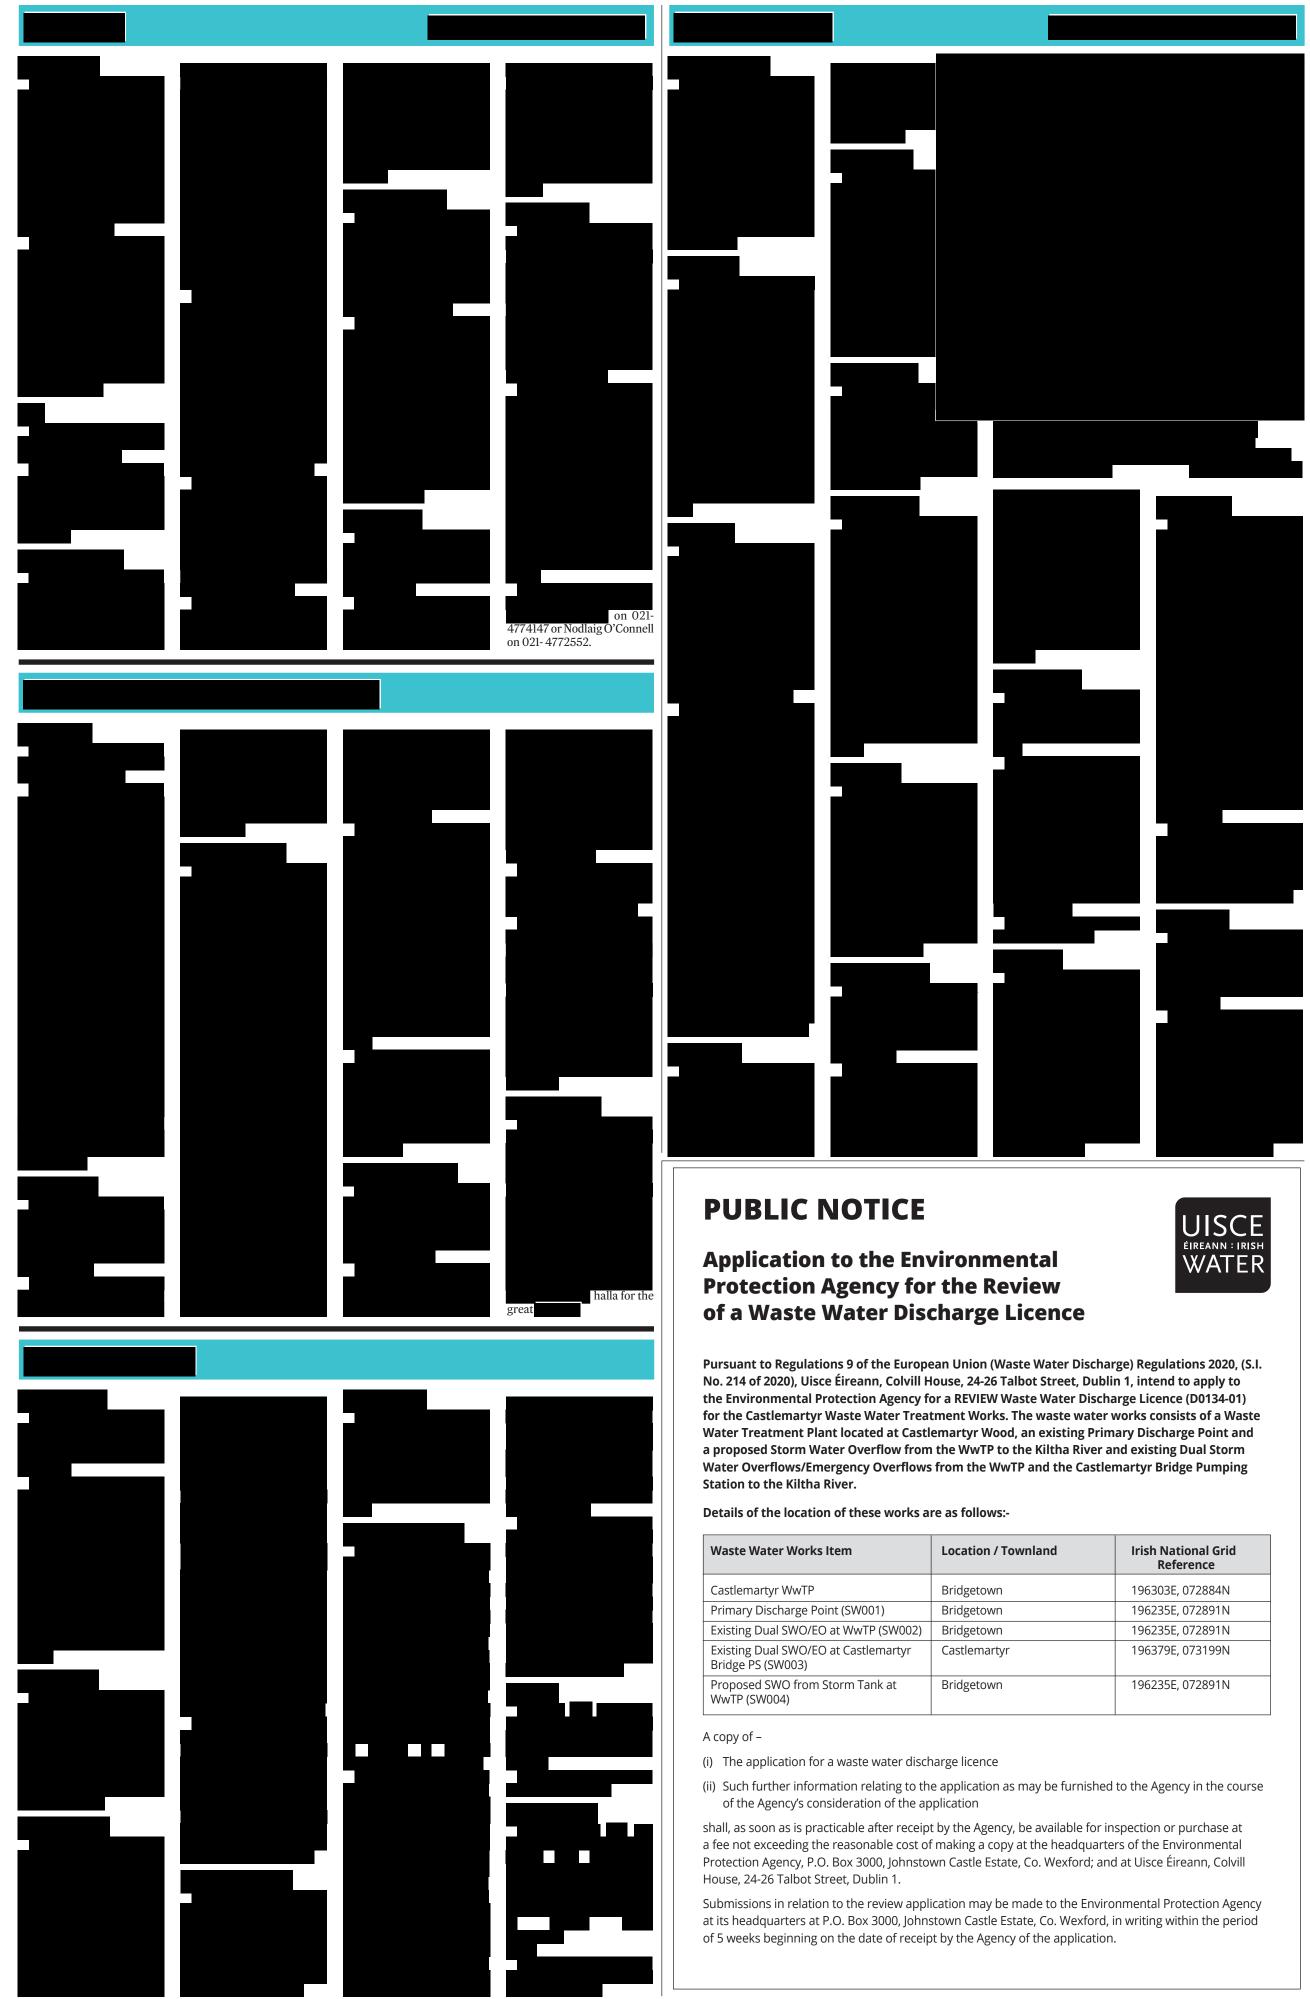

Waste Water Works Item	Location / Townland	Irish National Grid Reference
Castlemartyr WwTP	Bridgetown	196303E, 072884N
Primary Discharge Point (SW001)	Bridgetown	196235E, 072891N
Existing Dual SWO/EO at WwTP (SW002)	Bridgetown	196235E, 072891N
Existing Dual SWO/EO at Castlemartyr Bridge PS (SW003)	Castlemartyr	196379E, 073199N
Proposed SWO from Storm Tank at WwTP (SW004)	Bridgetown	196235E, 072891N