


00036.00080.0.16.Figure 3-2A. Proposed Waste Recovery Facility Layout.dwg

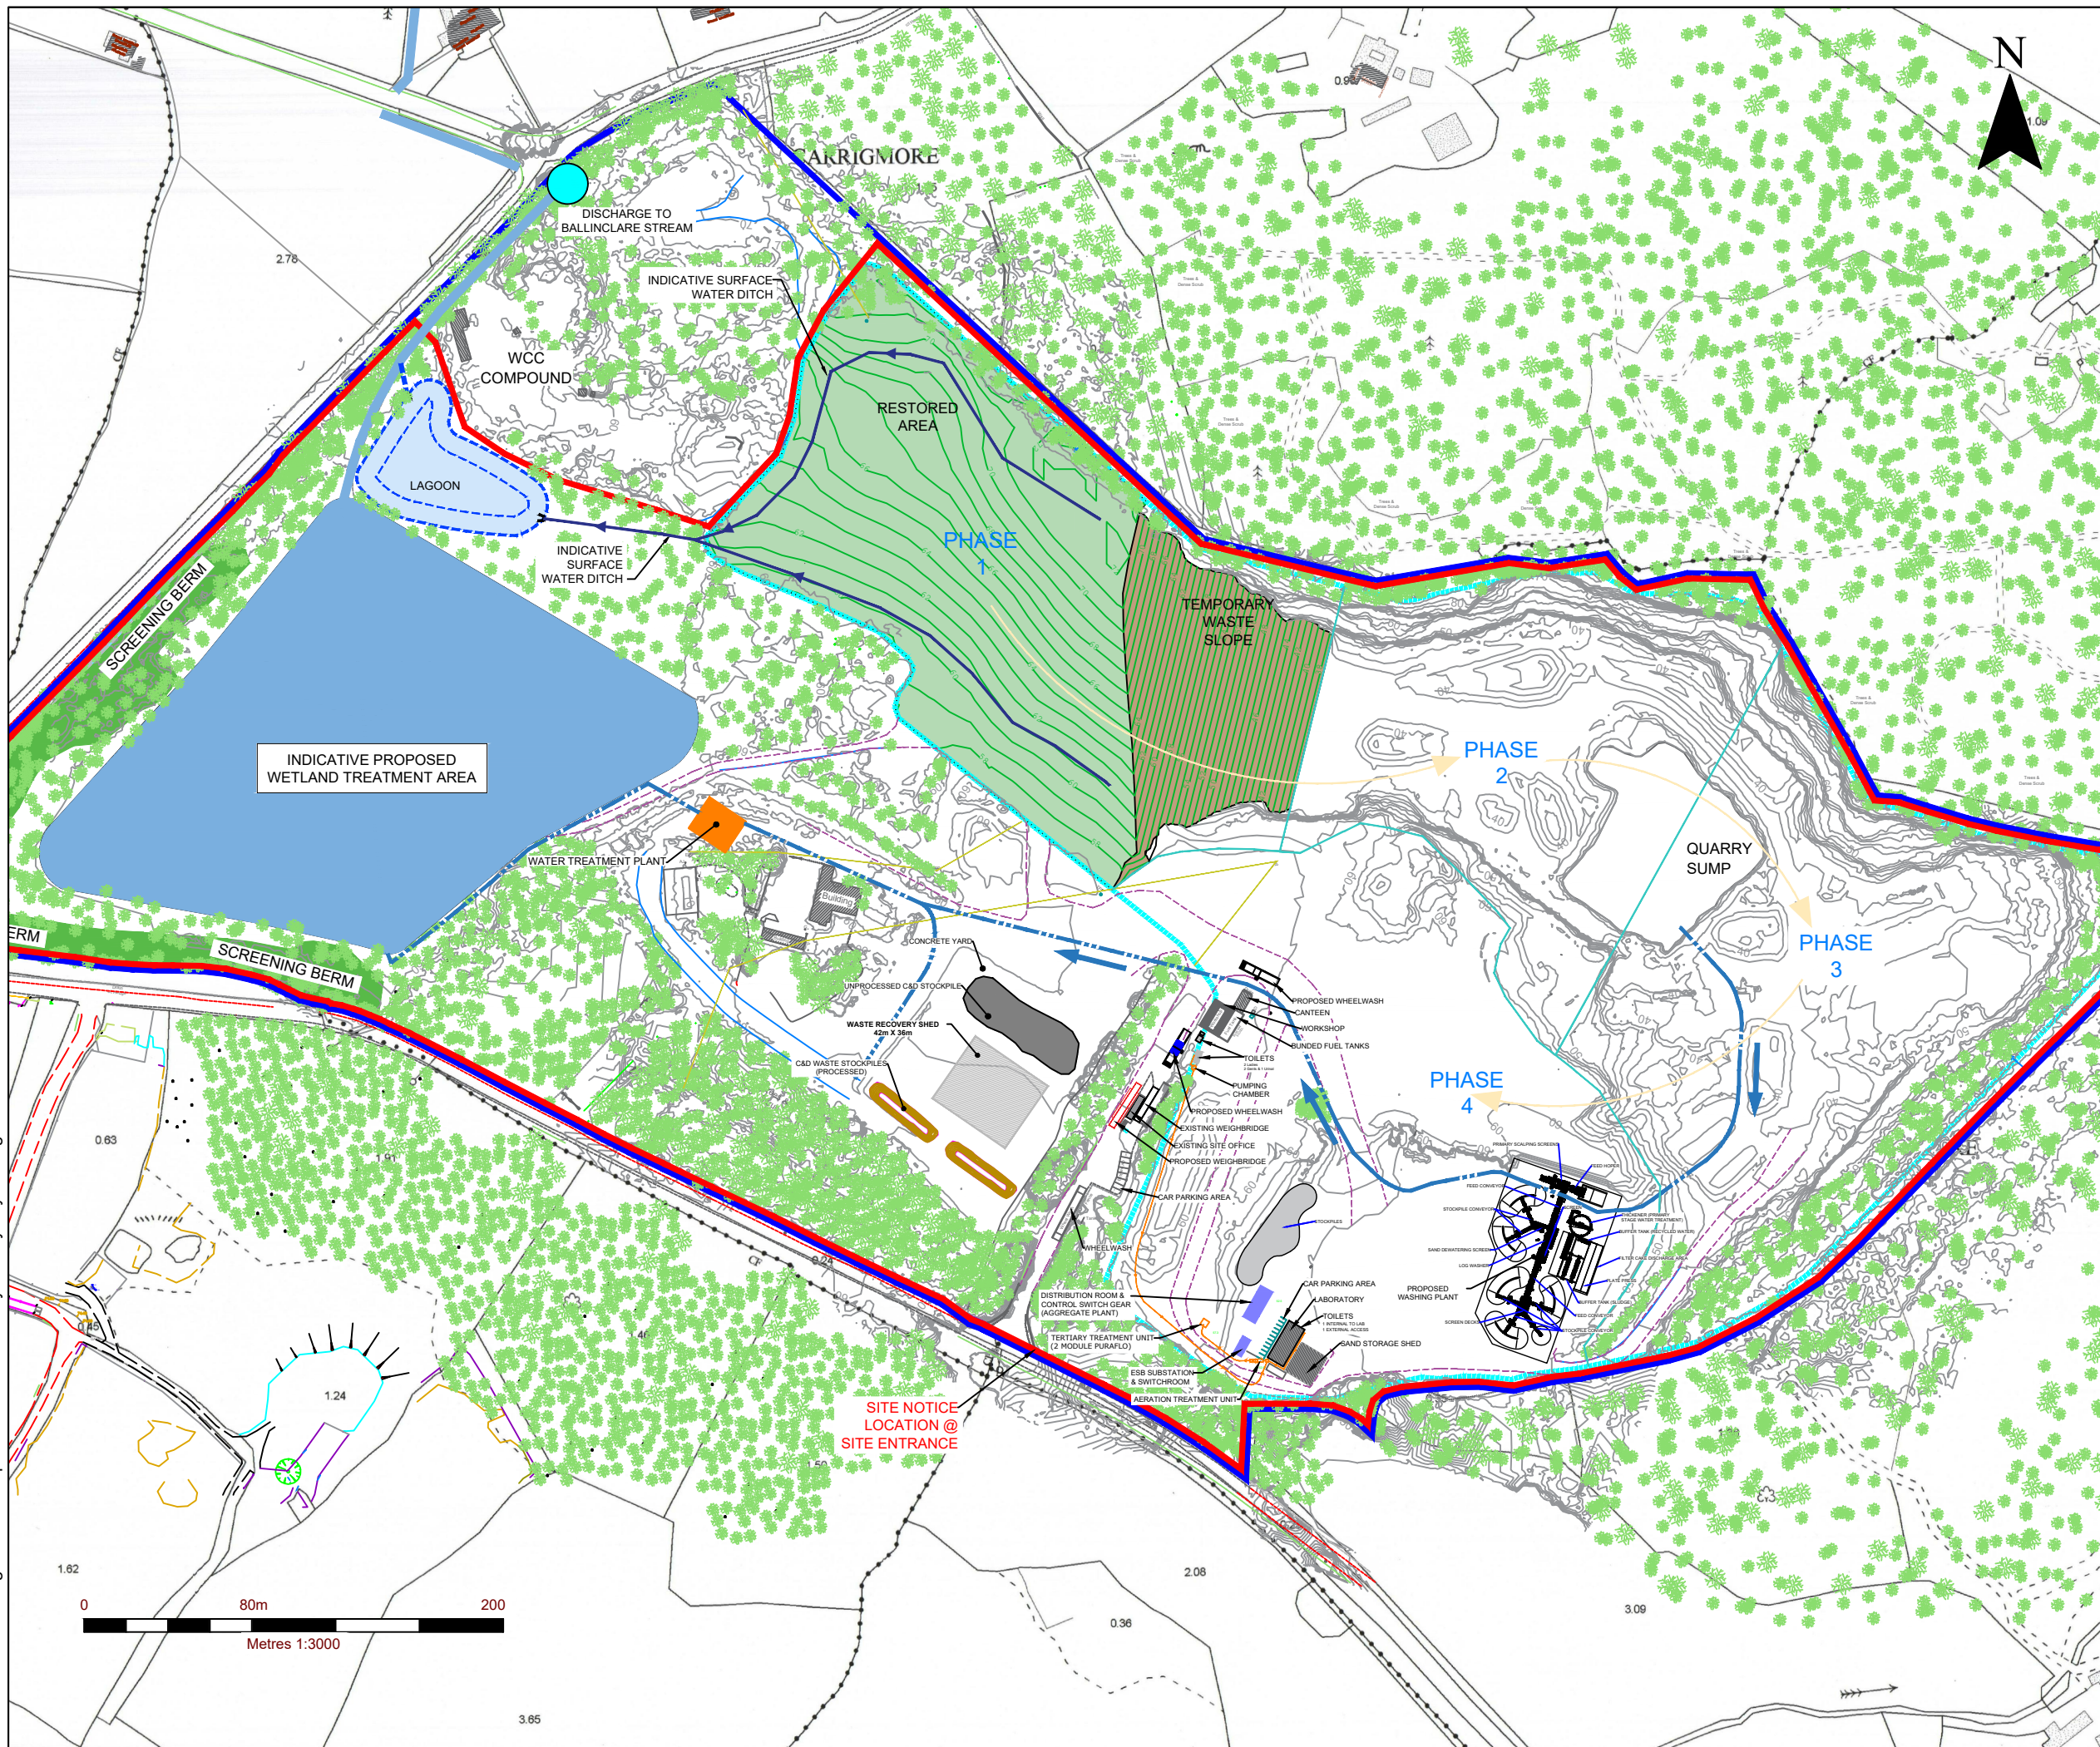

NOTES

1. EXTRACT FROM ORDNANCE SURVEY 1:2,500 / 1:5,000 MAP SERIES: 4137-B & 4137-D
2. ORDNANCE SURVEY IRELAND LICENCE NO. CYAL50248253 (C) ORDNANCE SURVEY IRELAND/ GOVERNMENT OF IRELAND
3. EXISTING SURVEY (MAY 2016) PROVIDED BY KILSARAN

LEGEND

	LANDHOLDING BOUNDARY (c. 36 Ha. / 89 acres)
	PLANNING APPLICATION AREA (c. 32.5 Ha.)
	PROPOSED INERT LANDFILL AREA (c. 17.0 Ha.)
	CONTOURS
	INTERNAL ACCESS TRACKS
	OVERHEAD LINES
	PUMPED WASTE WATER FROM SURFACE RUNOFF
	PHASE LINES
	RESTORED AREA
	TEMPORARY WASTE SLOPE
	PROPOSED DISCHARGE POINT
	INDICATIVE SURFACE WATER DITCH

SLR global environmental solutions

SLR CONSULTING IRELAND
7 DUNDRUM BUSINESS PARK
WINDY ARBOUR
DUBLIN 14
T: +353-1-2964667
F: +353-1-2964676
www.slrconsulting.com

KILSARAN CONCRETE
WASTE LICENCE APPLICATION


BALLINCLARE QUARRY RESTORATION &
INERT LANDFILL & C+D WASTE RECOVERY FACILITY
KILBRIDE (N11), CO. WICKLOW

PROPOSED WASTE RECOVERY FACILITY LAYOUT


FIGURE 3-2A

Scale 1:3,000 @ A3 Date FEBRUARY 2023

00036.00080.0.16 Figure 3-2B Site Utilities Layout.dwg

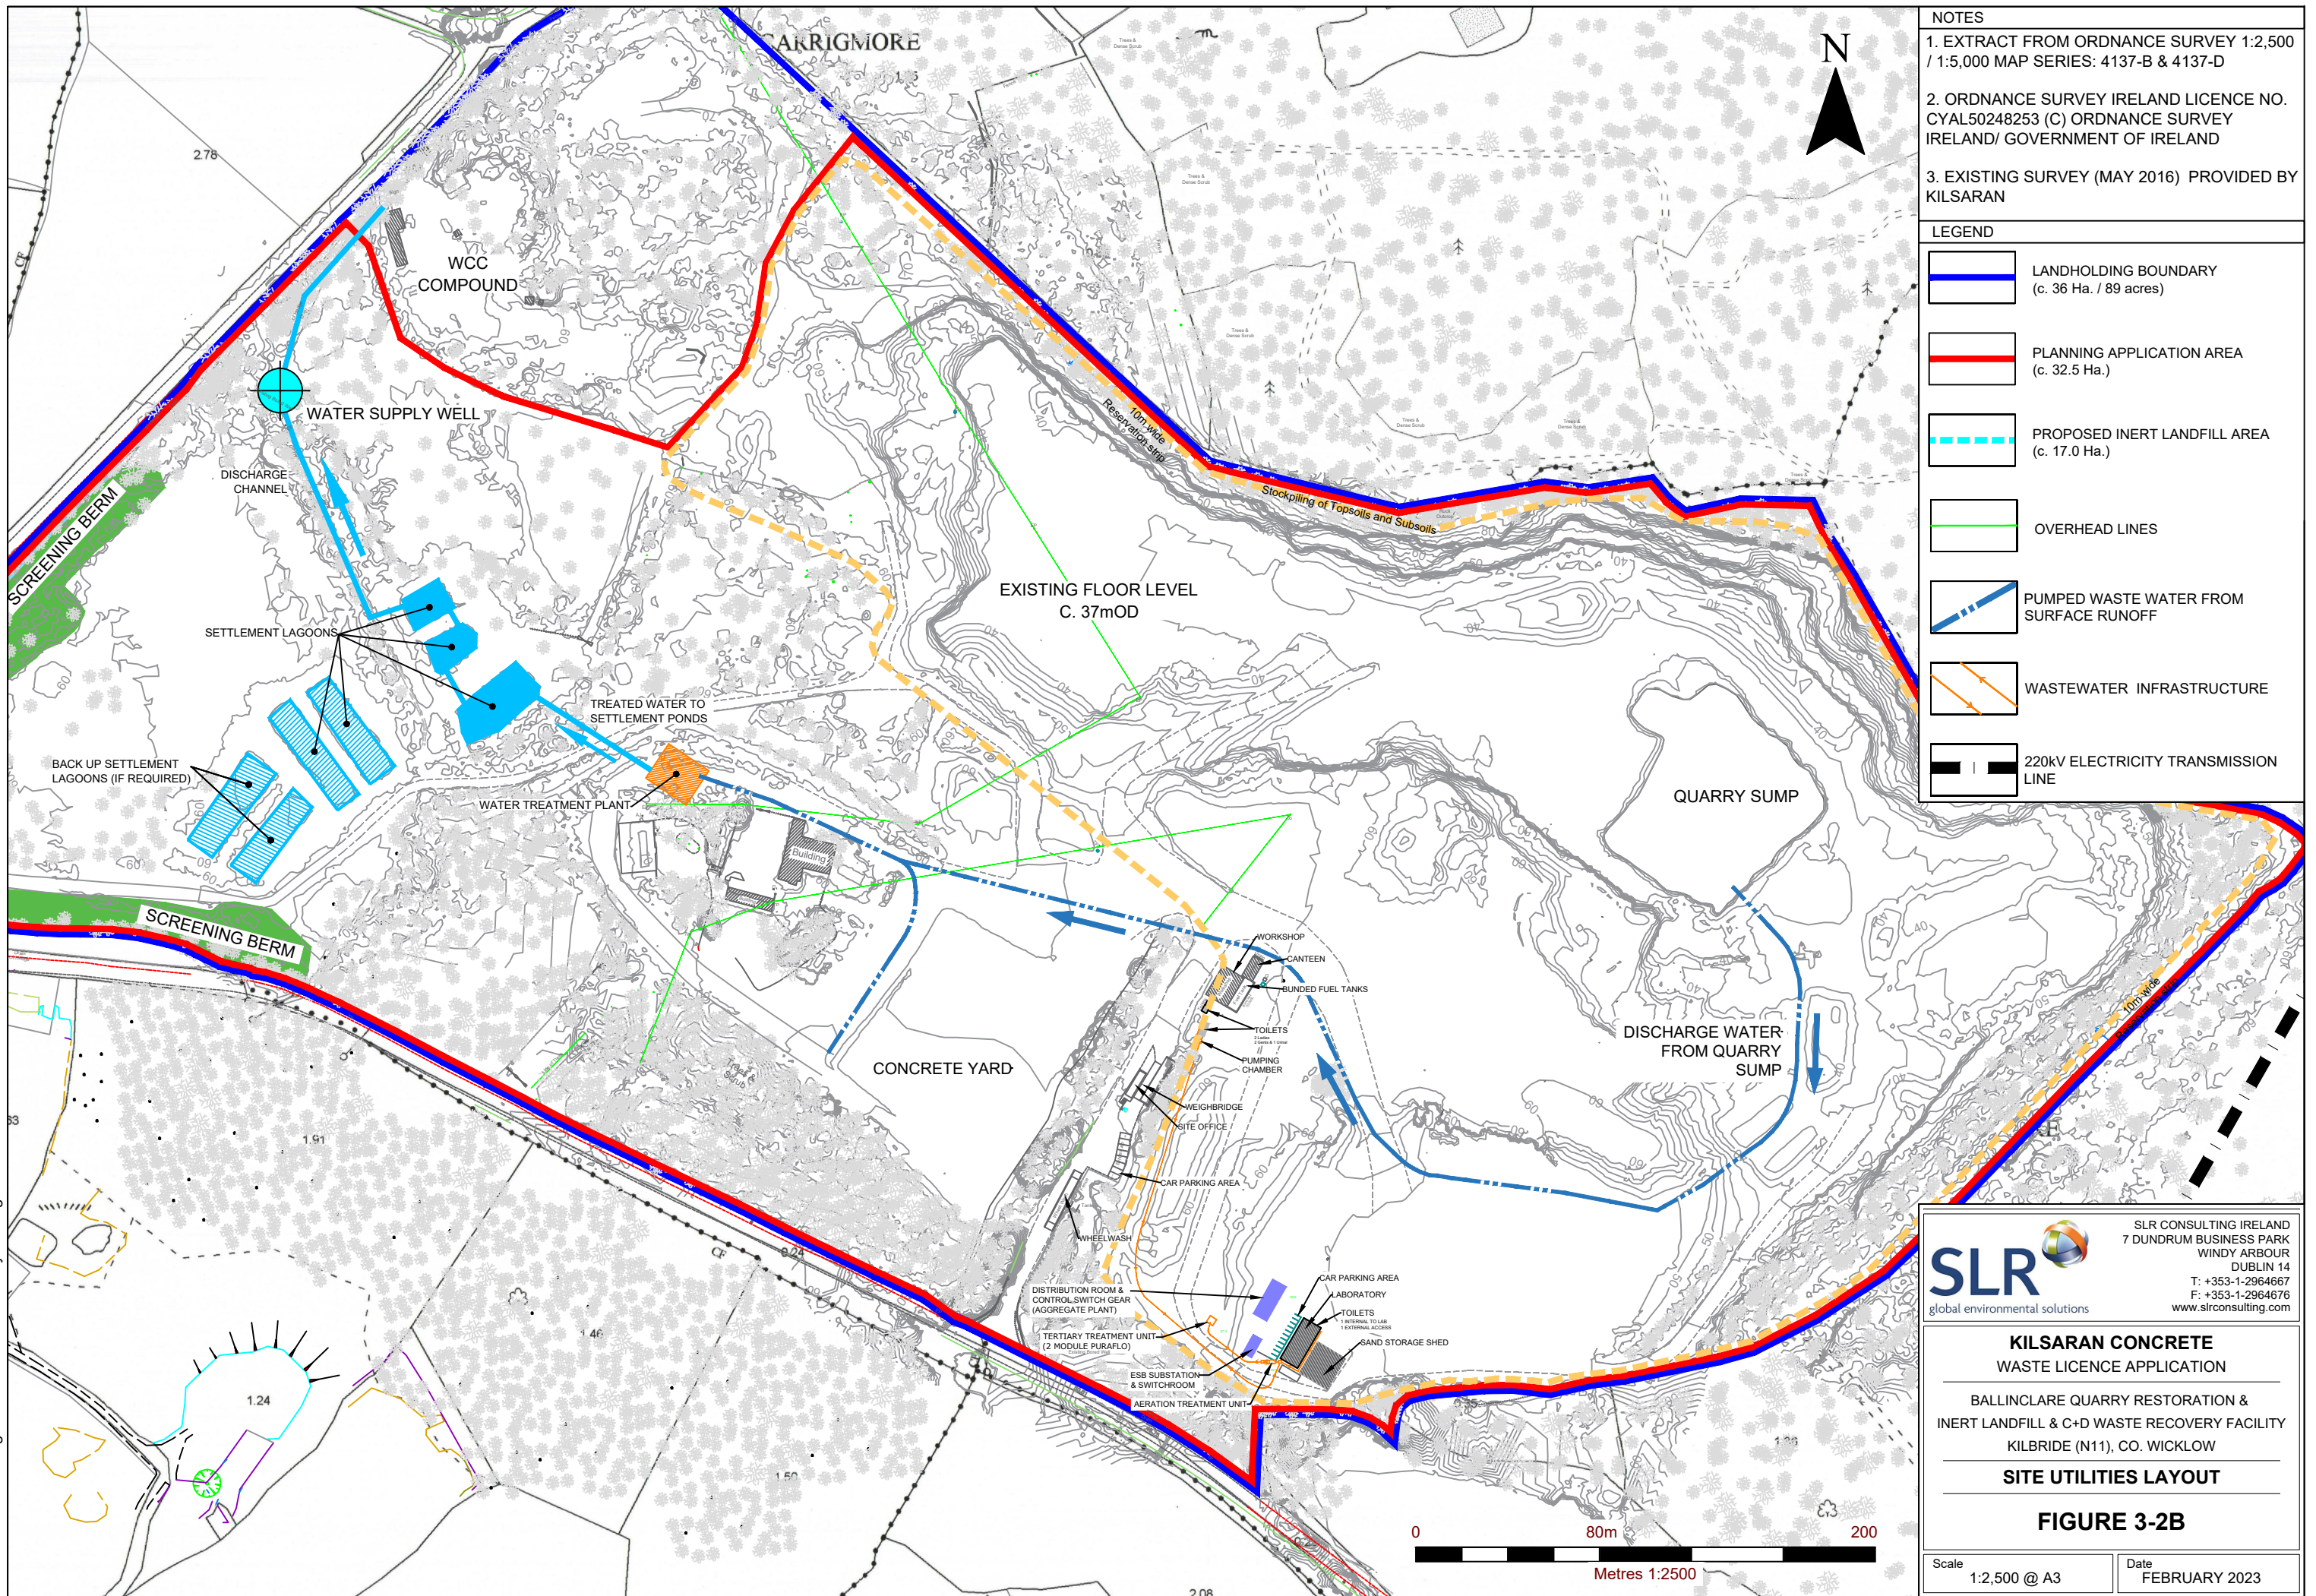

00036.00080.0.16.Figure 3-2C.Surrounding Land Use.dwg

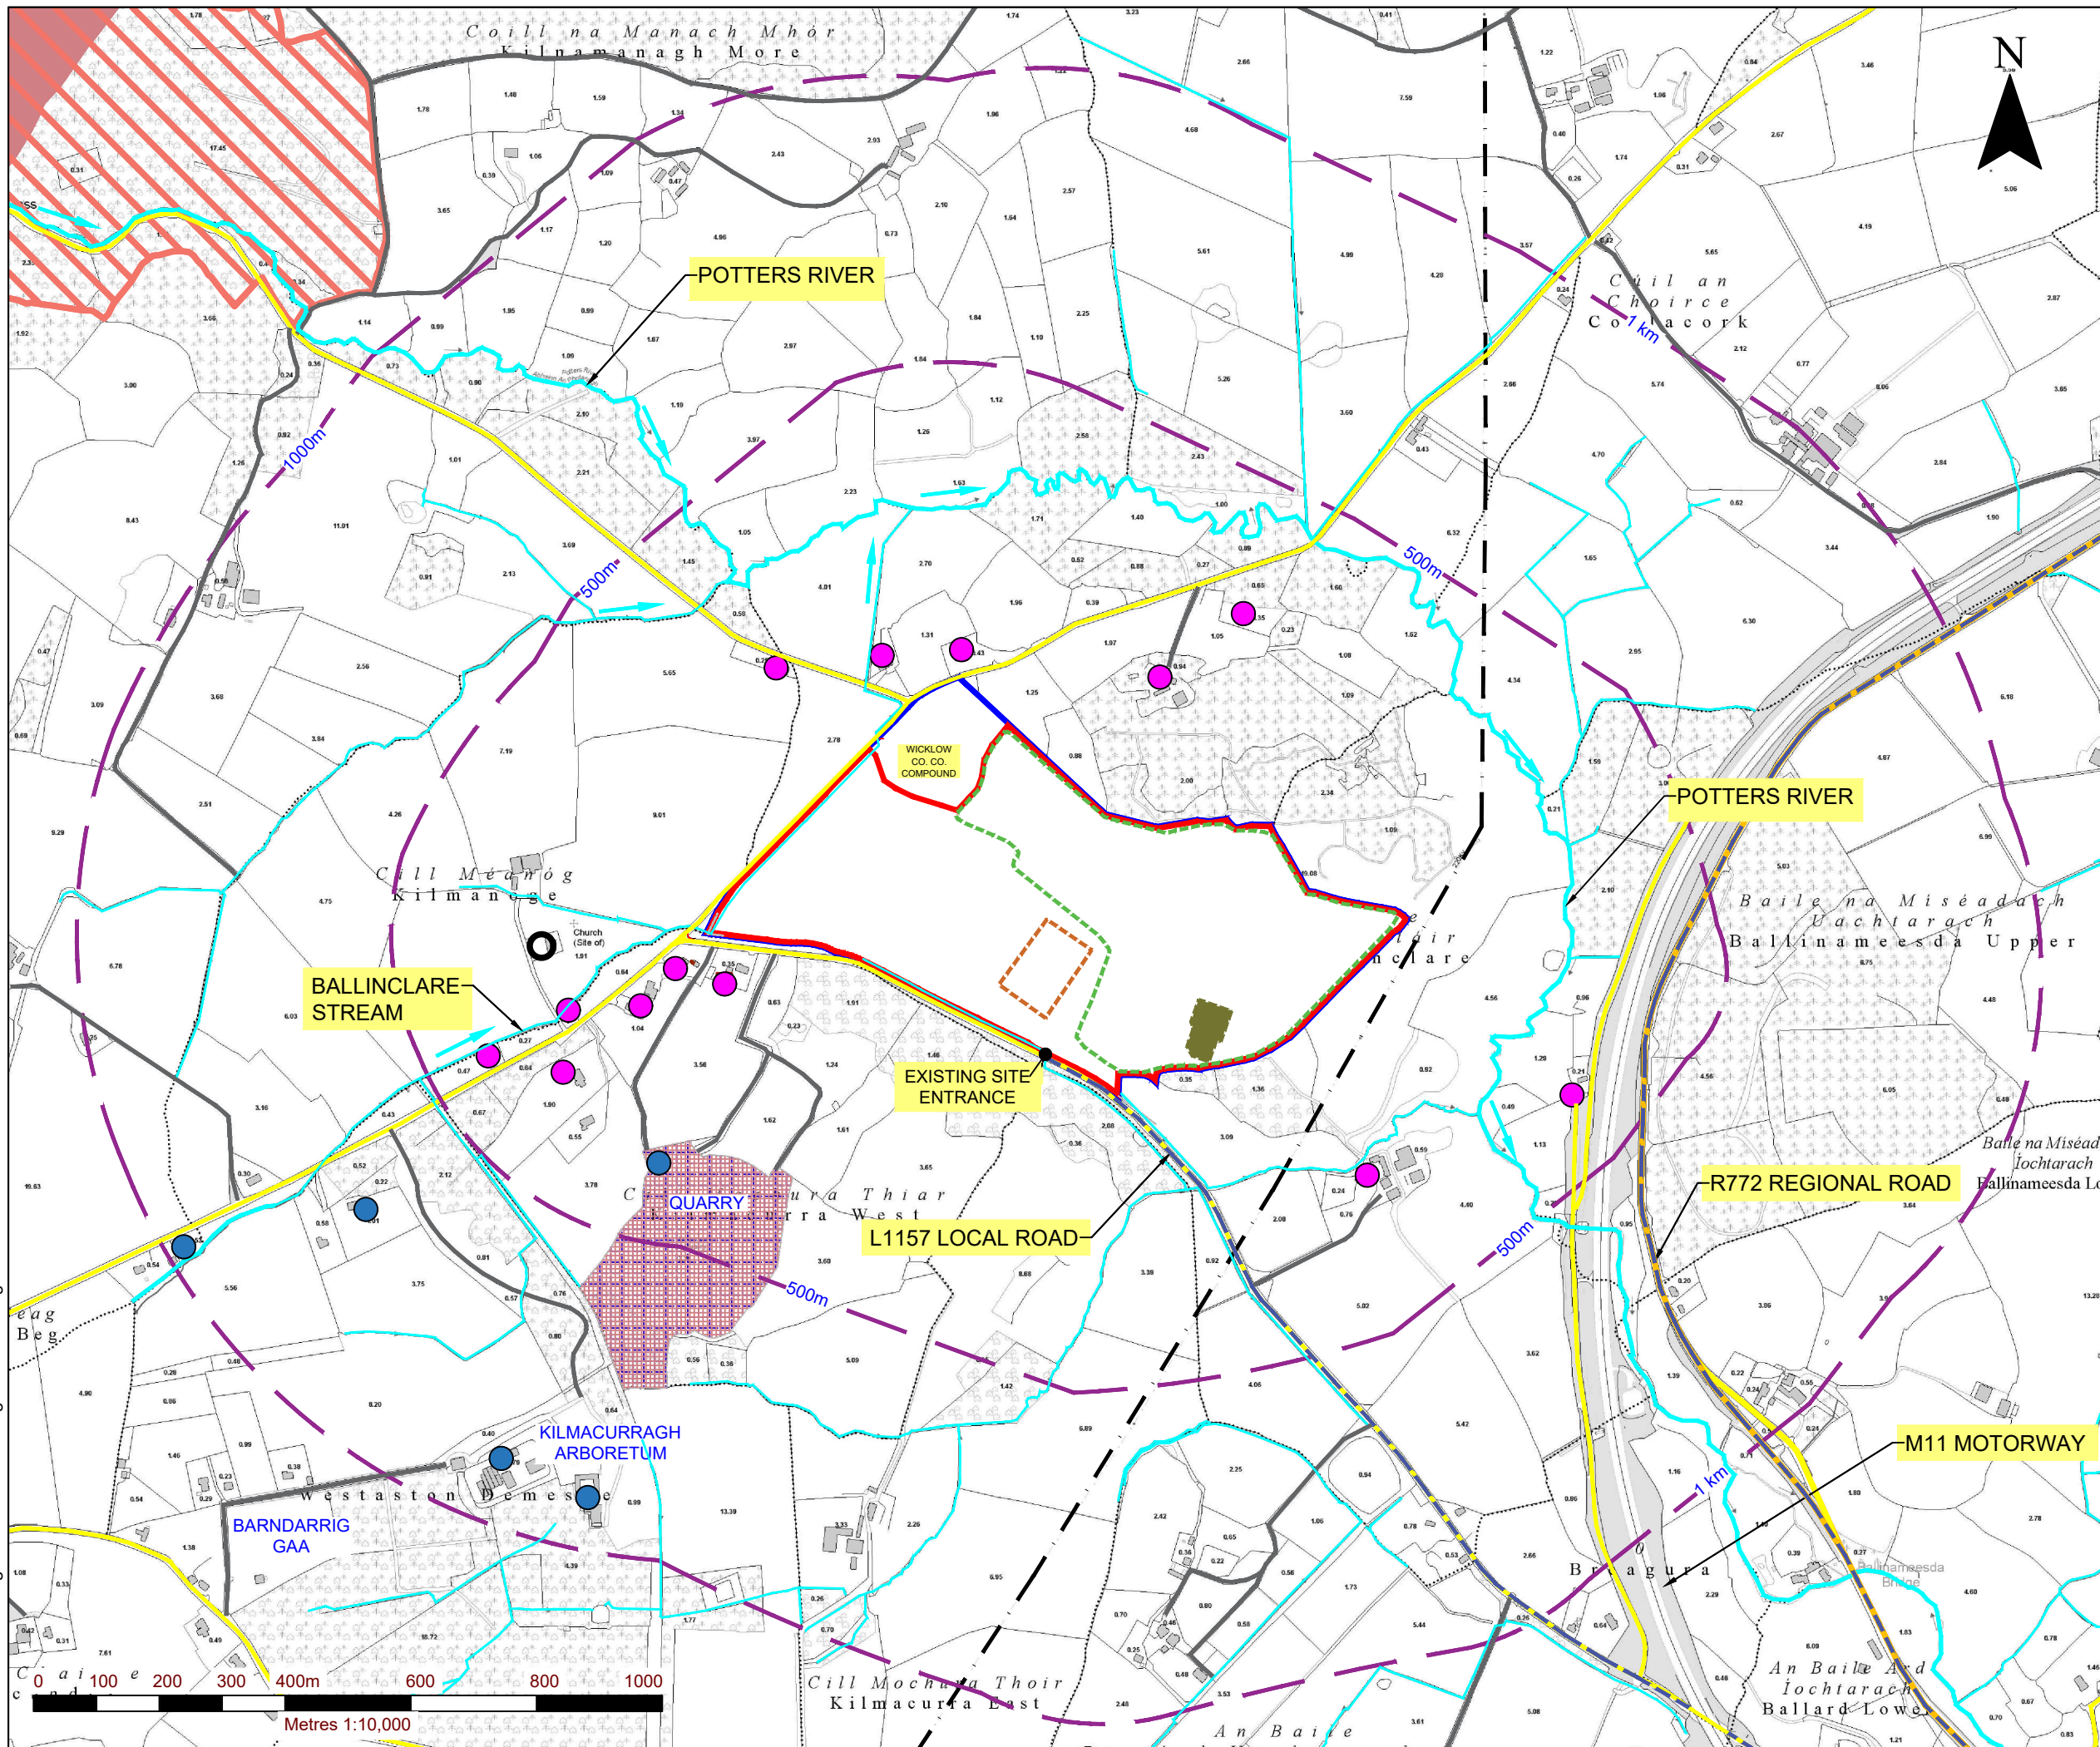

NOTES

1. EXTRACT FROM ORDNANCE SURVEY 6 INCH MAPPING WW030 & WW0311
2. ORDNANCE SURVEY IRELAND LICENCE NO. CYAL50248253 (C ORDNANCE SURVEY IRELAND/ GOVERNMENT OF IRELAND)
3. EXISTING SURVEY (MAY 2016) PROVIDED BY KILSARAN

LEGEND

	LANDHOLDING BOUNDARY (c. 36 Ha. / 89 acres)
	PLANNING APPLICATION AREA (c. 32.5 Ha.)
	INERT WASTE LANDFILL FOOTPRINT (c. 17.0 Ha.)
	C&D WASTE RECOVERY FACILITY AREA
	PROPOSED SOIL WASHING PLANT
	500m AND 1km DISTANCE OFFSETS FROM BOUNDARY
	RESIDENTIAL RECEPTORS
	COMMERCIAL RECEPTORS
	002274 - DEPUTY'S PASS NATURE RESERVE SAC
	001756 - GLENEALY WOODS pNHA
	R772 REGIONAL ROAD
	LOCAL ROAD NETWORK
	ACCESS TRACKS
	220KV ELECTRIC OVERHEAD LINE
	RIVER / STREAMS
	HAUL ROUTE

SLR global environmental solutions

SLR CONSULTING IRELAND
7 DUNDRUM BUSINESS PARK
WINDY ARBOUR
DUBLIN 14
T: +353-1-2964667
F: +353-1-2964676
www.slrconsulting.com

KILSARAN CONCRETE
WASTE LICENCE APPLICATION


BALLINCLARE QUARRY RESTORATION &
INERT WASTE & C+D WASTE RECOVERY FACILITY
KILBRIDE (N11), CO. WICKLOW

SURROUNDING LAND USE

FIGURE 3-2C

Scale: 1:10,000 @ A3 Date: FEBRUARY 2023

00036.00080.0.16.Figure 3-2D.Environmental Monitoring Locations.dwg

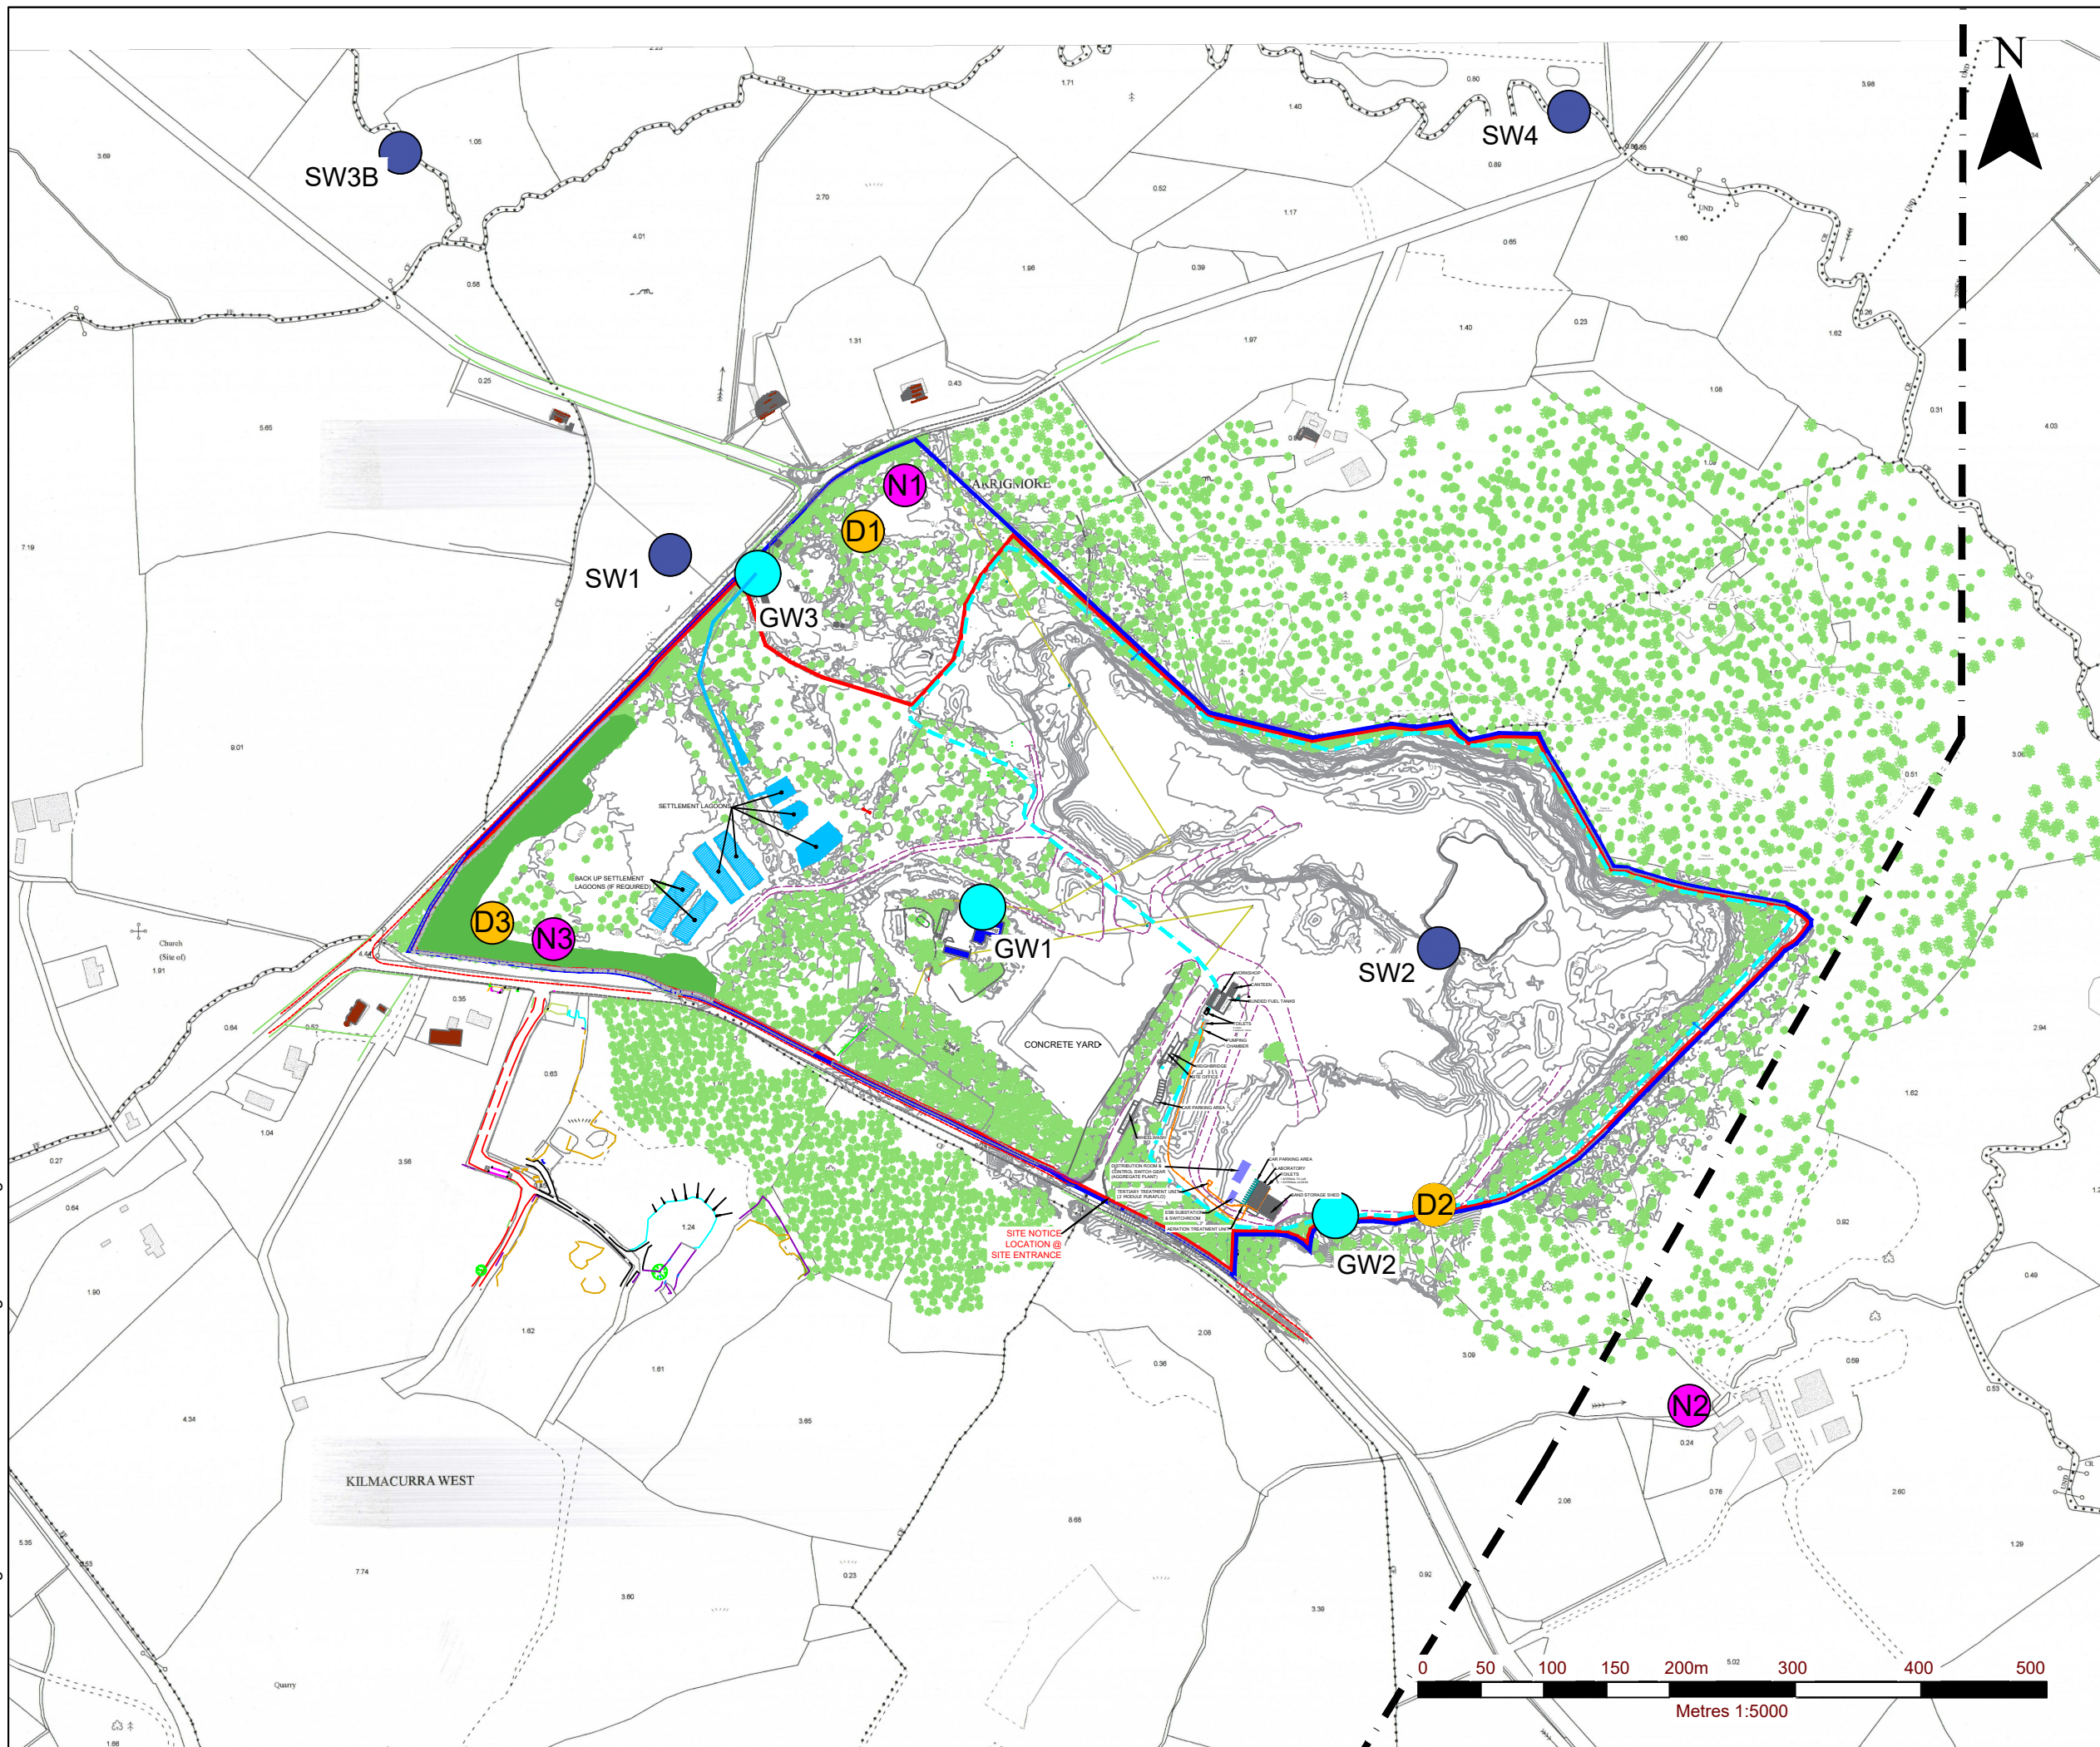

NOTES

1. EXTRACT FROM ORDNANCE SURVEY 6 INCH MAPPING WW030 & WW0311
2. ORDNANCE SURVEY IRELAND LICENCE NO. CYAL50248253 (C) ORDNANCE SURVEY IRELAND/ GOVERNMENT OF IRELAND
3. EXISTING SURVEY (MAY 2016) PROVIDED BY KILSARAN

LEGEND

	LANDHOLDING BOUNDARY (c. 36 Ha. / 89 acres)
	PLANNING APPLICATION AREA (c. 32.5 Ha.)
	PROPOSED INERT LANDFILL AREA (c. 17.0 Ha.)
	DUST MONITORING LOCATIONS
	NOISE MONITORING LOCATIONS
	SURFACE WATER MONITORING LOCATIONS
	GROUNDWATER MONITORING LOCATIONS

SLR global environmental solutions

SLR CONSULTING IRELAND
7 DUNDRUM BUSINESS PARK
WINDY ARBOUR
DUBLIN 14
T: +353-1-2964667
F: +353-1-2964676
www.slrconsulting.com

KILSARAN CONCRETE
WASTE LICENCE APPLICATION

BALLINCLARE QUARRY RESTORATION
INERT LANDFILL & C+D WASTE RECOVERY FACILITY
KILBRIDE (N11), CO. WICKLOW

ENVIRONMENTAL MONITORING LOCATIONS

FIGURE 3-2D

Scale 1:5,000 @ A3 Date FEBRUARY 2023