


00036.00080.0.16.Figure 3-2.Site Location Map.dwg

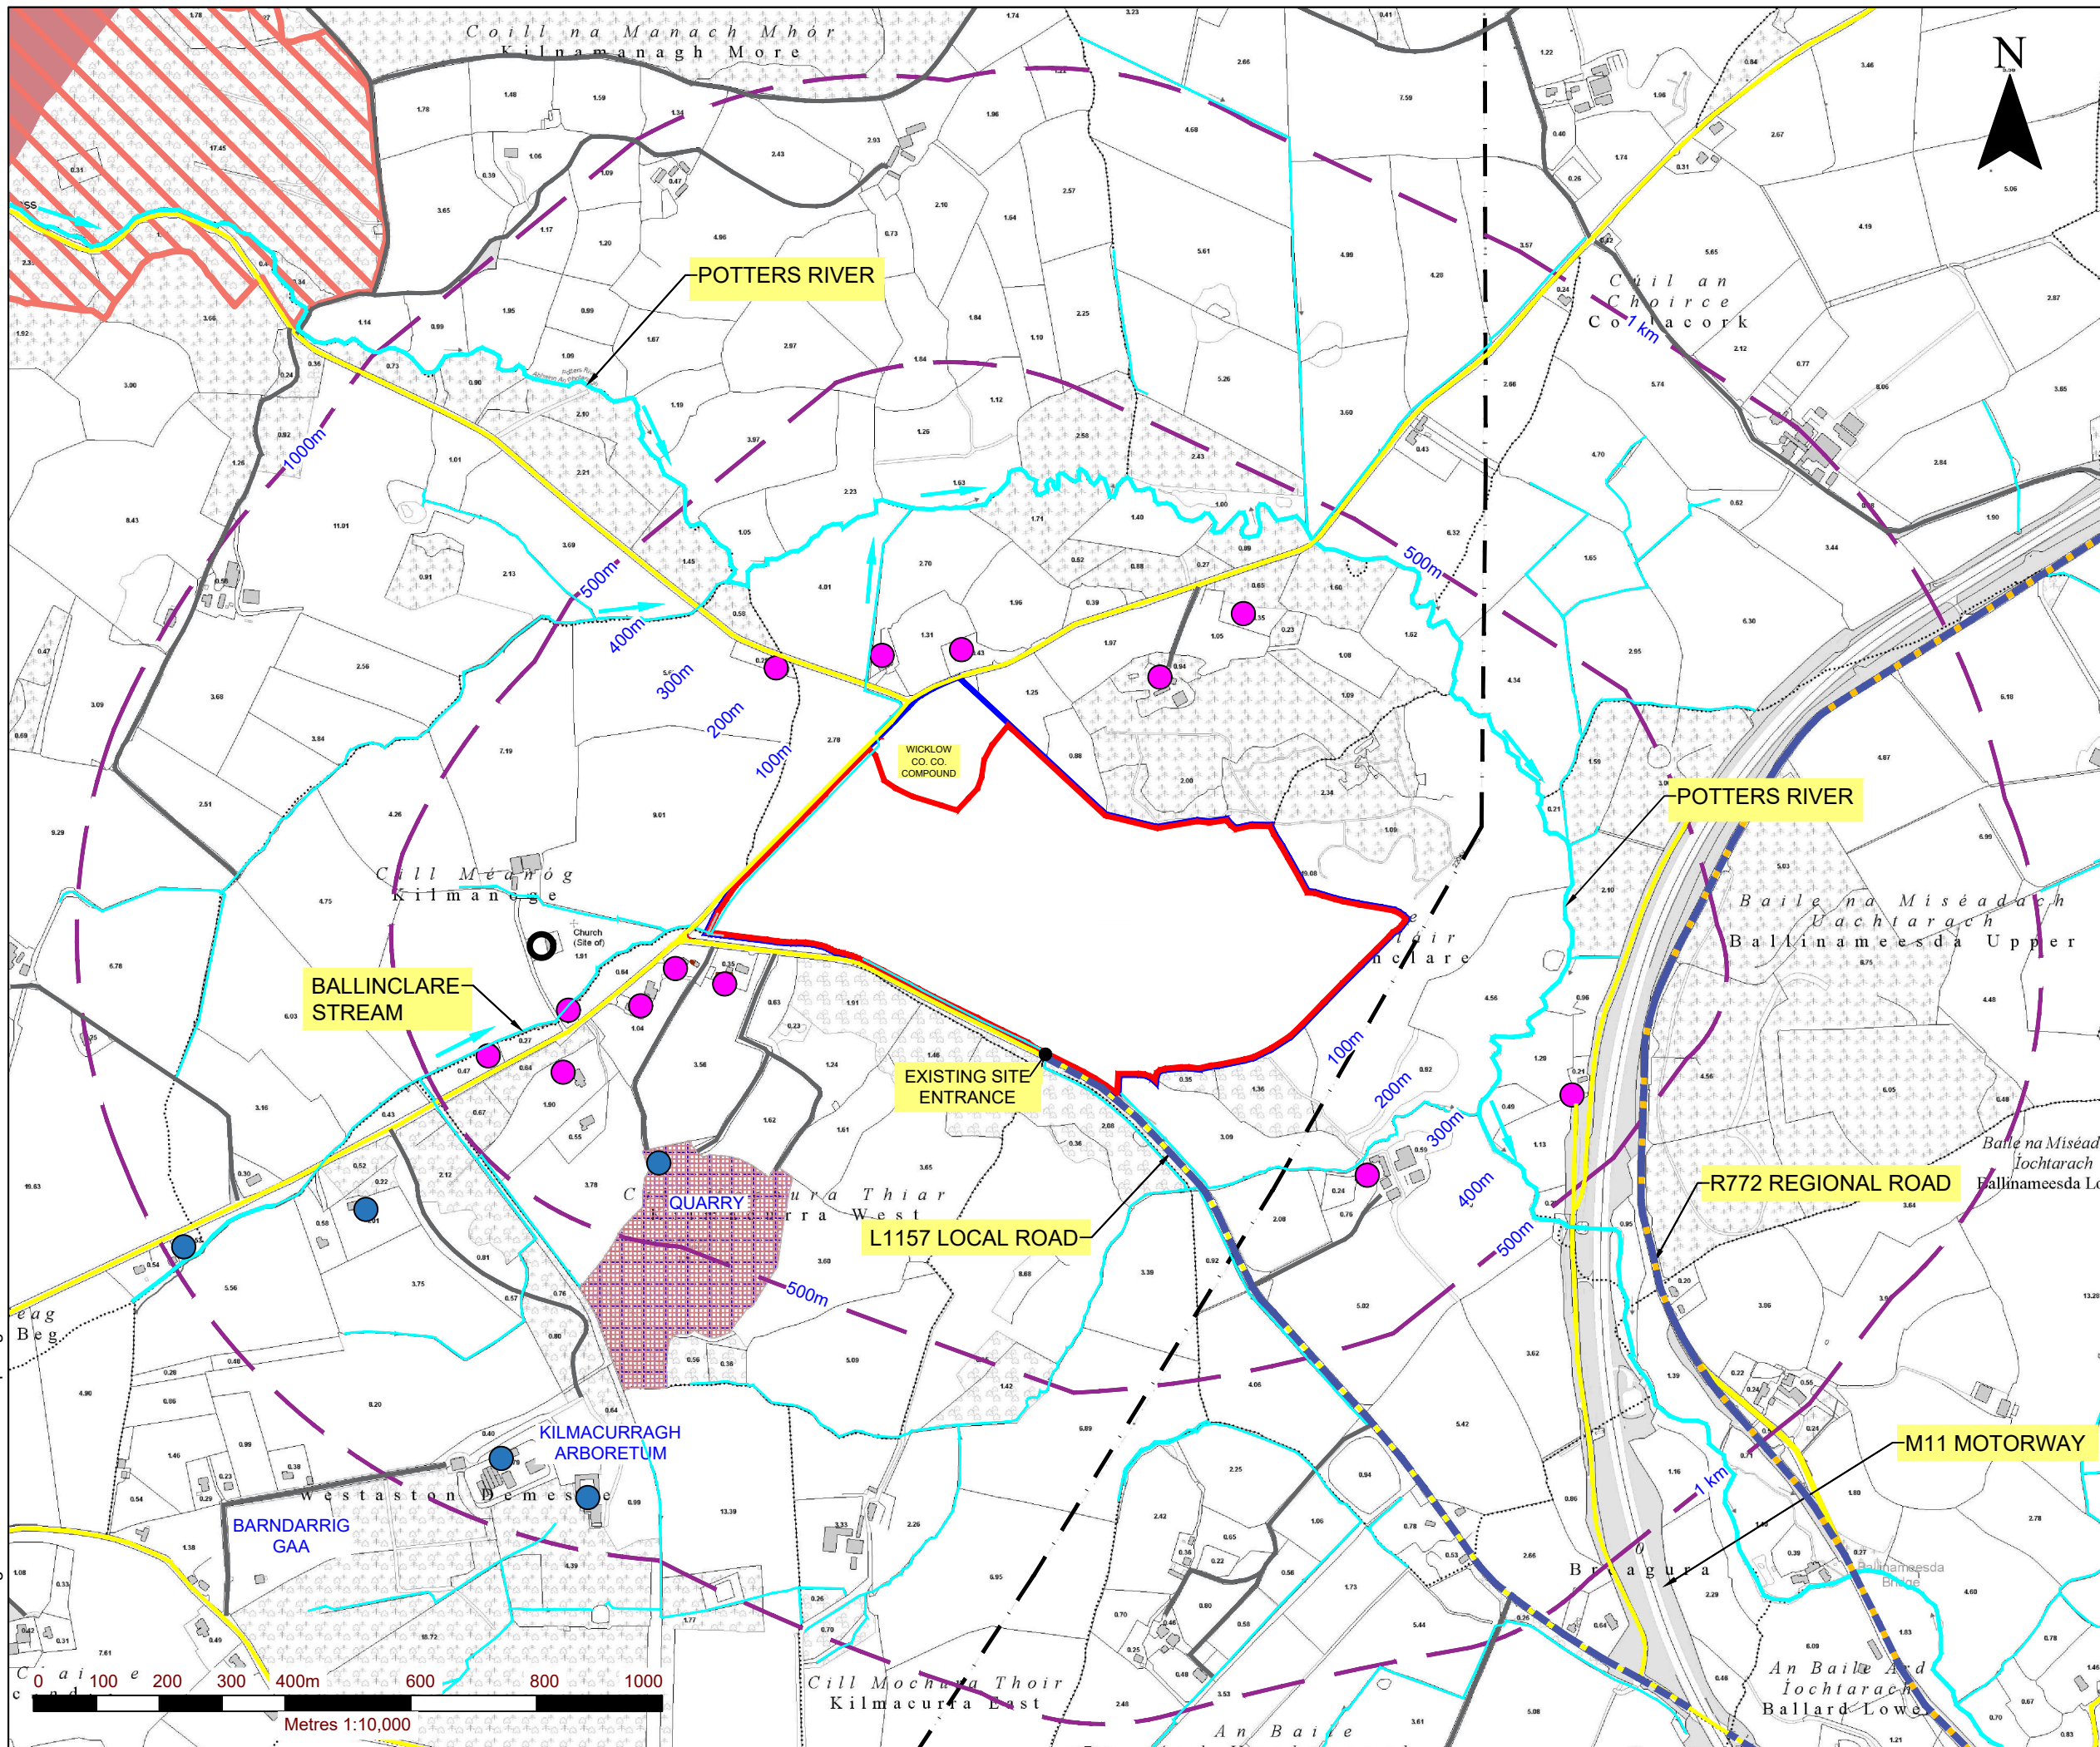

NOTES

1. EXTRACT FROM ORDNANCE SURVEY 6 INCH MAPPING WW030 & WW0311
2. ORDNANCE SURVEY IRELAND LICENCE NO. CYAL50248253 (C) ORDNANCE SURVEY IRELAND/ GOVERNMENT OF IRELAND
3. EXISTING SURVEY (MAY 2016) PROVIDED BY KILSARAN

LEGEND

	LANDHOLDING BOUNDARY (c. 36 Ha. / 89 acres)
	PLANNING APPLICATION AREA (c. 32.5 Ha.)
	500m & 1km DISTANCE OFFSETS FROM BOUNDARY
	RESIDENTIAL RECEPTORS
	COMMERCIAL RECEPTORS
	002274 - DEPUTY'S PASS NATURE RESERVE SAC
	001756 - GLENEALY WOODS pNHA
	R772 REGIONAL ROAD
	LOCAL ROAD NETWORK
	ACCESS TRACKS
	220KV ELECTRIC OVERHEAD LINE
	RIVER / STREAMS
	HAUL ROUTE

SLR global environmental solutions

SLR CONSULTING IRELAND
7 DUNDRUM BUSINESS PARK
WINDY ARBOUR
DUBLIN 14
T: +353-1-2964667
F: +353-1-2964676
www.slrconsulting.com

KILSARAN CONCRETE
WASTE LICENCE APPLICATION

BALLINCLARE QUARRY RESTORATION &
INERT WASTE & C+D WASTE RECOVERY FACILITY
KILBRIDE (N11), CO. WICKLOW

SITE LOCATION MAP

FIGURE 3-2

Scale: 1:10,000 @ A3 Date: FEBRUARY 2023