


00036.00080.0.16 Figure 6-7-3 Site Notice Location Map.dwg

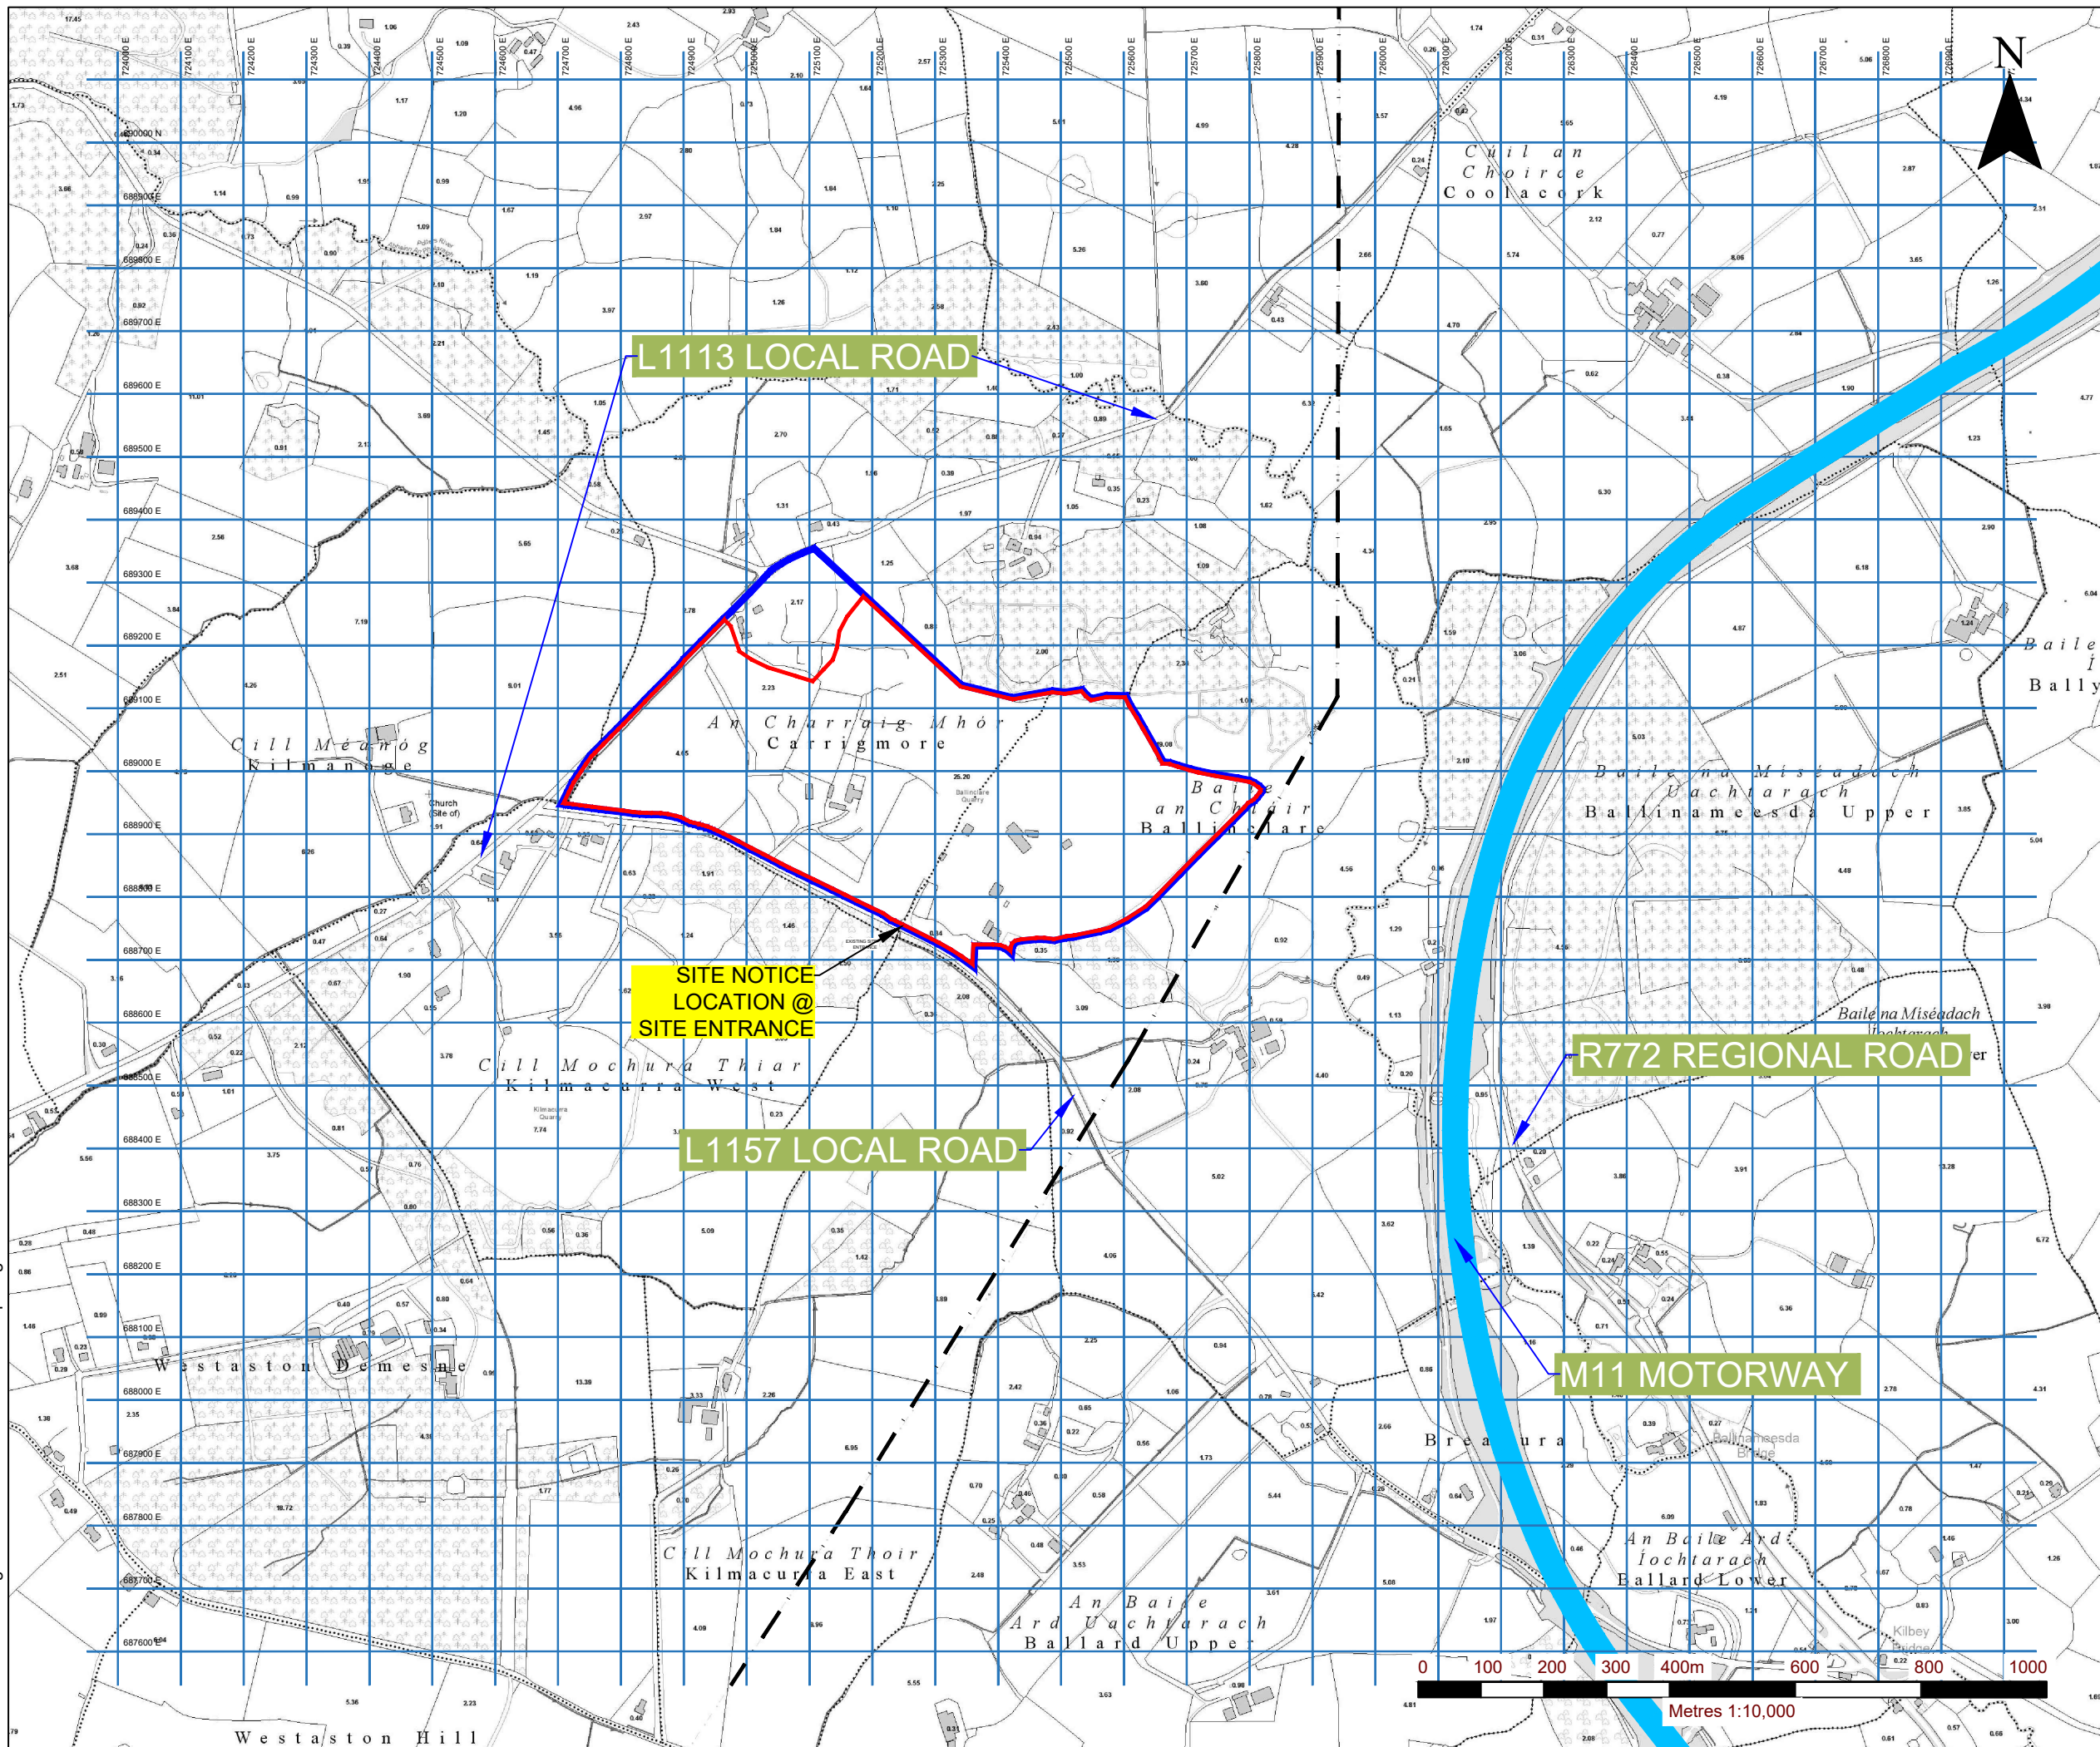

NOTES

1. EXTRACT FROM ORDNANCE SURVEY 6 INCH MAPPING WW030 & WW0311
2. ORDNANCE SURVEY IRELAND LICENCE NO. CYAL50248253 (C) ORDNANCE SURVEY IRELAND/ GOVERNMENT OF IRELAND

LEGEND

- LANDHOLDING BOUNDARY (c. 36 Ha. / 89 acres)
- PLANNING APPLICATION AREA (c. 32.5 Ha.)
- 220KV ELECTRIC OVERHEAD LINE

L1113 LOCAL ROAD

SITE NOTICE LOCATION @ SITE ENTRANCE

L1157 LOCAL ROAD

R772 REGIONAL ROAD

M11 MOTORWAY



SLR global environmental solutions

SLR CONSULTING IRELAND
7 DUNDRUM BUSINESS PARK
WINDY ARBOUR
DUBLIN 14
T: +353-1-2964667
F: +353-1-2964676
www.slrconsulting.com

**KILSARAN CONCRETE
WASTE LICENCE APPLICATION**

BALLINCLARE QUARRY RESTORATION
INERT WASTE & C+D WASTE RECOVERY FACILITY
KILBRIDE (N11), CO. WICKLOW

SITE NOTICE LOCATION MAP

FIGURE 6-7-3

Scale 1:10,000 @ A3 Date FEBRUARY 2023