

# Planning Pack Map



IT SHOULD BE NOTED THAT THIS IS A PLANNING DRAWING ONLY AND IS THEREFORE LIMITED IN ITS CAPACITY TO CONVEY THE TOTAL INFORMATION, DETAILS AND SPECIFICATIONS NECESSARY TO COMPLETE THE WORKS. ANY WORK CARRIED OUT THAT IS NOT COVERED HERE WILL BE THE RESPONSIBILITY OF THE PERSONS CARRYING THEM OUT. IF ANY SITUATION ARISES WHICH WOULD CAUSE A CONTRAVENTION OF THE BUILDING REGULATIONS, THEN THE ENGINEER SHOULD BE CONSULTED. OTHERWISE THE ENGINEER CANNOT BE HELD RESPONSIBLE. AS THESE DRAWINGS ARE PREPARED AS PLANNING DRAWINGS ONLY, THEN IT IS STRONGLY RECOMMENDED THAT THE ENGINEER BE CONSULTED FOR THE PREPARATION OF FULL WORKING DRAWINGS.

**CENTRE COORDINATES:**  
ITM 671153,825906

SECOND CLOSEST THIRD PARTY DWELLING AT THIS LOCATION

**PUBLISHED:** 20/03/2018  
**ORDER NO.:** 50001050\_1

**MAP SERIES:** 1:5,000  
**MAP SHEETS:** 1218

**COMPILED AND PUBLISHED BY:**  
Ordnance Survey Ireland,  
Phoenix Park,  
Dublin 8,  
Ireland.

Unauthorised reproduction infringes Ordnance Survey Ireland and Government of Ireland copyright.

All rights reserved. No part of this publication may be copied, reproduced or transmitted in any form or by any means without the prior written permission of the copyright owners.

The representation on this map of a road, track or footpath is not evidence of the existence of a right of way.


Ordnance Survey maps never show legal property boundaries, nor do they show ownership of physical features.

© Suirbhéireacht Ordánáis Éireann, 2018  
© Ordnance Survey Ireland, 2018  
[www.osi.ie/copyright](http://www.osi.ie/copyright)

**LEGEND:**  
<http://www.osi.ie>;  
search 'Large Scale Legend'

THIRD CLOSEST THIRD PARTY DWELLING AT THIS LOCATION

CLOSEST THIRD PARTY DWELLING AT THIS LOCATION

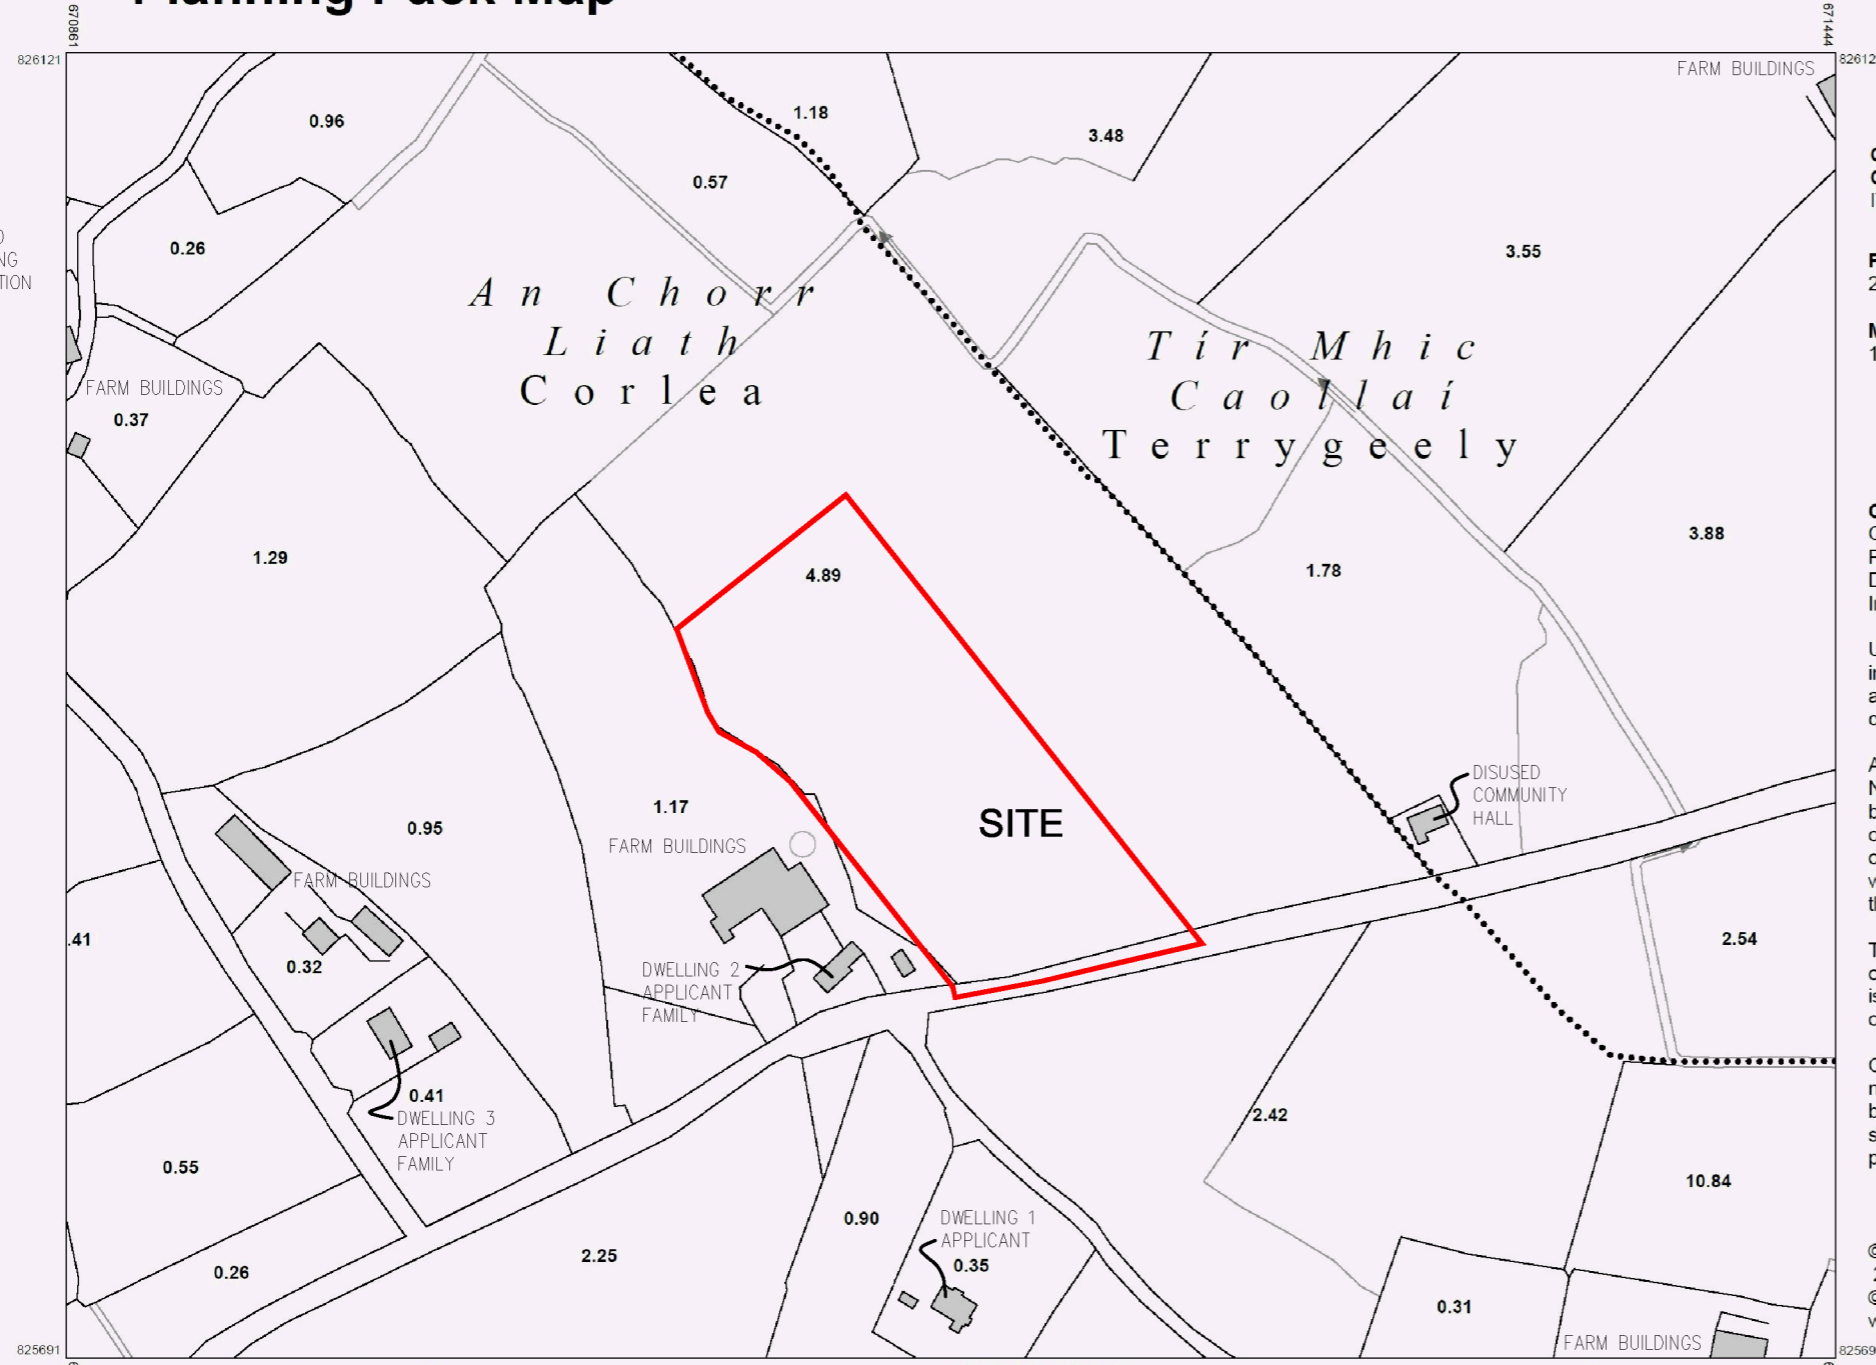

OUTPUT SCALE: 1:2,500

**CAPTURE RESOLUTION:**  
The map objects are only accurate to the resolution at which they were captured. Output scale is not indicative of data capture scale. Further information is available at: <http://www.osi.ie>; search 'Capture Resolution'



# SITE LOCATION MAP

SCALE 1:2500

SITE BOUNDARIES OUTLINED IN RED

**Project:**  
POULTRY HSE. & STORAGE SHED

**Client:**  
Stephen Moffett  
Corlea, Ballybay, Co. Monaghan

**Location:**  
Corlea, Ballybay, Co. Monaghan

**Drawing Title:**  
SITE LOCATION MAP

**Drawing No:**  
466 20 07

**Scale:**  
1:2500 @ A3

**Issued:**  
1st Jan. '21



**moffett**  
ARCHITECTURAL  
design - for home, farm & business

CORLEA, BALLYBAY, CO. MONAGHAN  
[info@moffettarchitectural.ie](mailto:info@moffettarchitectural.ie)  
T: 042 97 56912 M: 087 661 0834

THIS DRAWING IS COPYRIGHT OF MOFFETT ARCHITECTURAL & MUST NOT BE REPRODUCED WITHOUT WRITTEN PERMISSION.

EPA DRAWING