
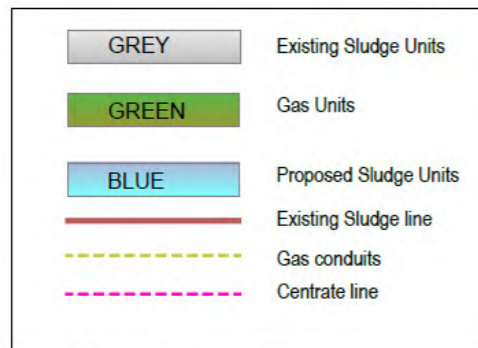


LIQUOR STREAM

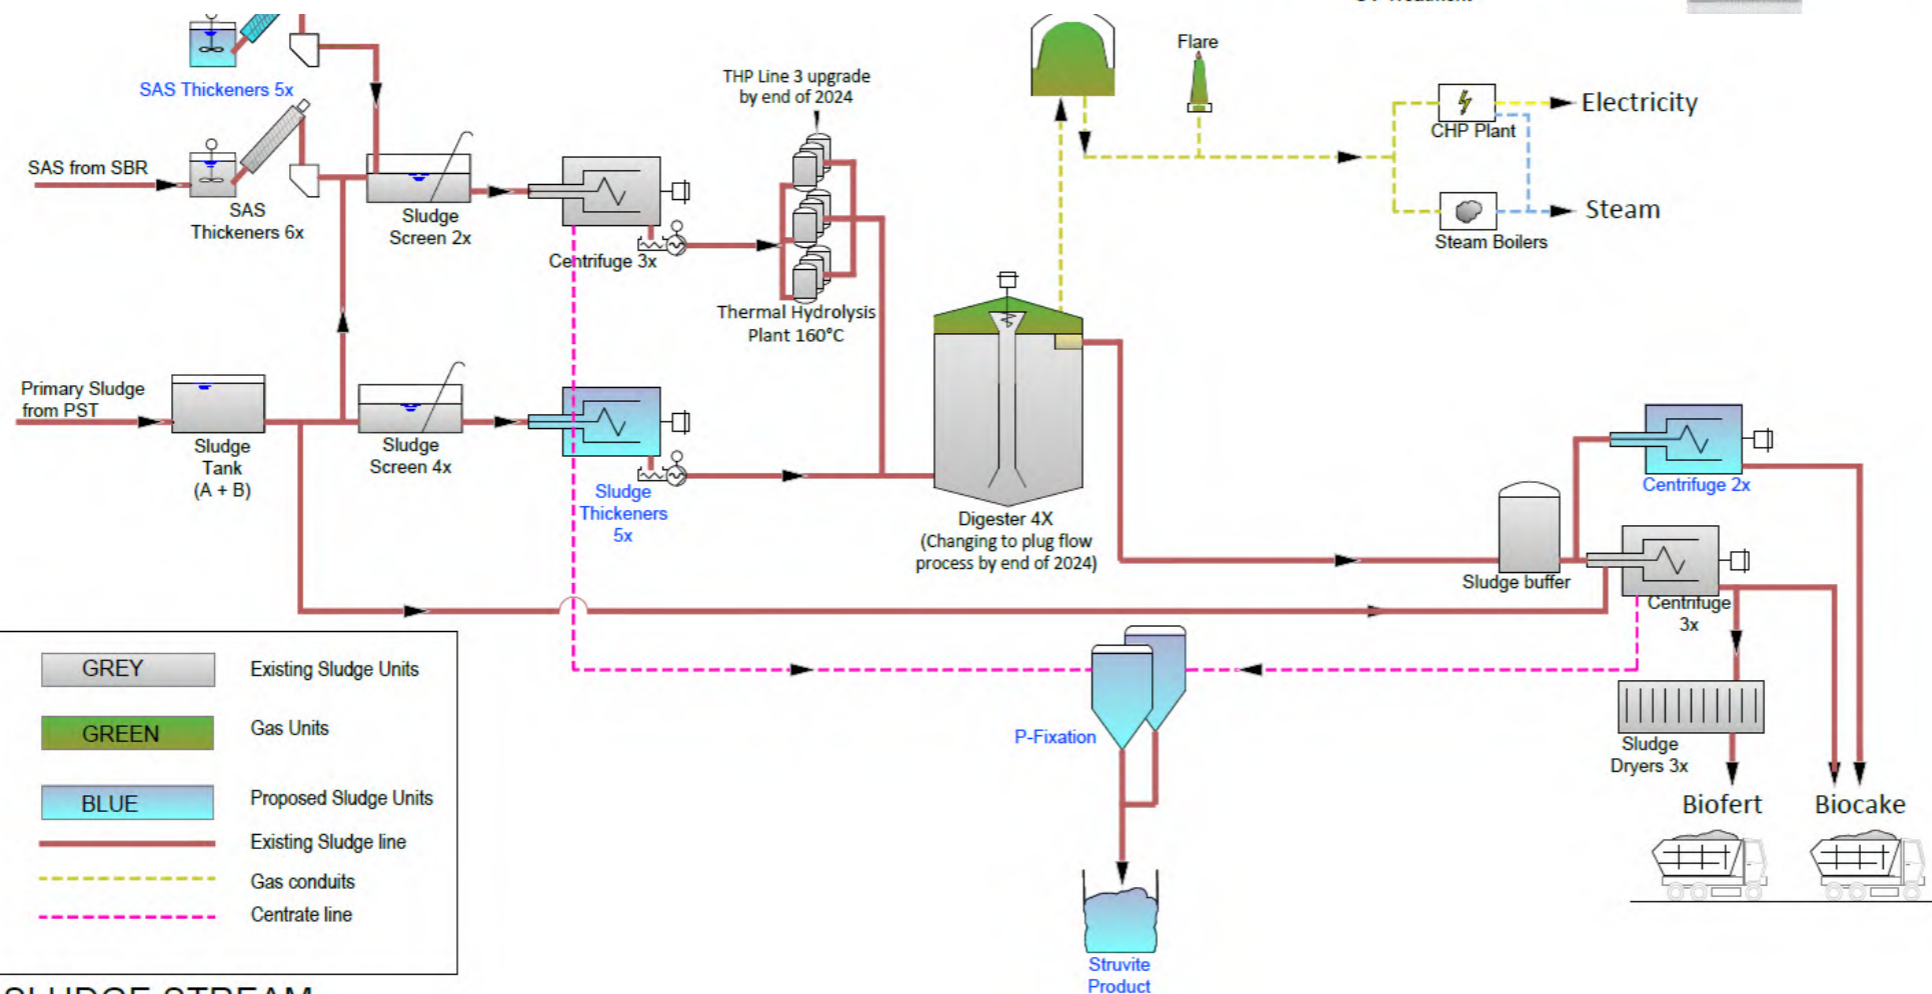

SLUDGE STREAM

NOTES:

SIGNED: \_\_\_\_\_  
 PRINT NAME: \_\_\_\_\_  
 POSITION: \_\_\_\_\_  
 DATE: \_\_\_\_\_  
 FOR UISCE ÉIREANN

Rev	Date	Description	Drn	Chk	App

DISCHARGE LICENCE

CLIENT: **UISCE ÉIREANN**  
 Colvill House,  
 24-26 Talbot Street,  
 Dublin 1  
 Tel. 1890 278 278 Web. www.water.ie

PROJECT: **GREATER DUBLIN AREA  
 AGGLOMERATION WASTE WATER  
 DISCHARGE  
 LICENCE APPLICATION**

TITLE: **WASTE WATER PROCESS  
 FLOW DIAGRAM**

SCALE: **N.T.S** DRAWN: **U. Daly**  
 DATE: **22/05/2023**

ATTACHMENT

B.2.3