


MARTIN O DONOVAN'S PIG FARM
COOLIGBOY, TIMOLEAGUE, BANDON, CO CORK

ATTACHMENT NO. 1

SITE LOCATION MAPS

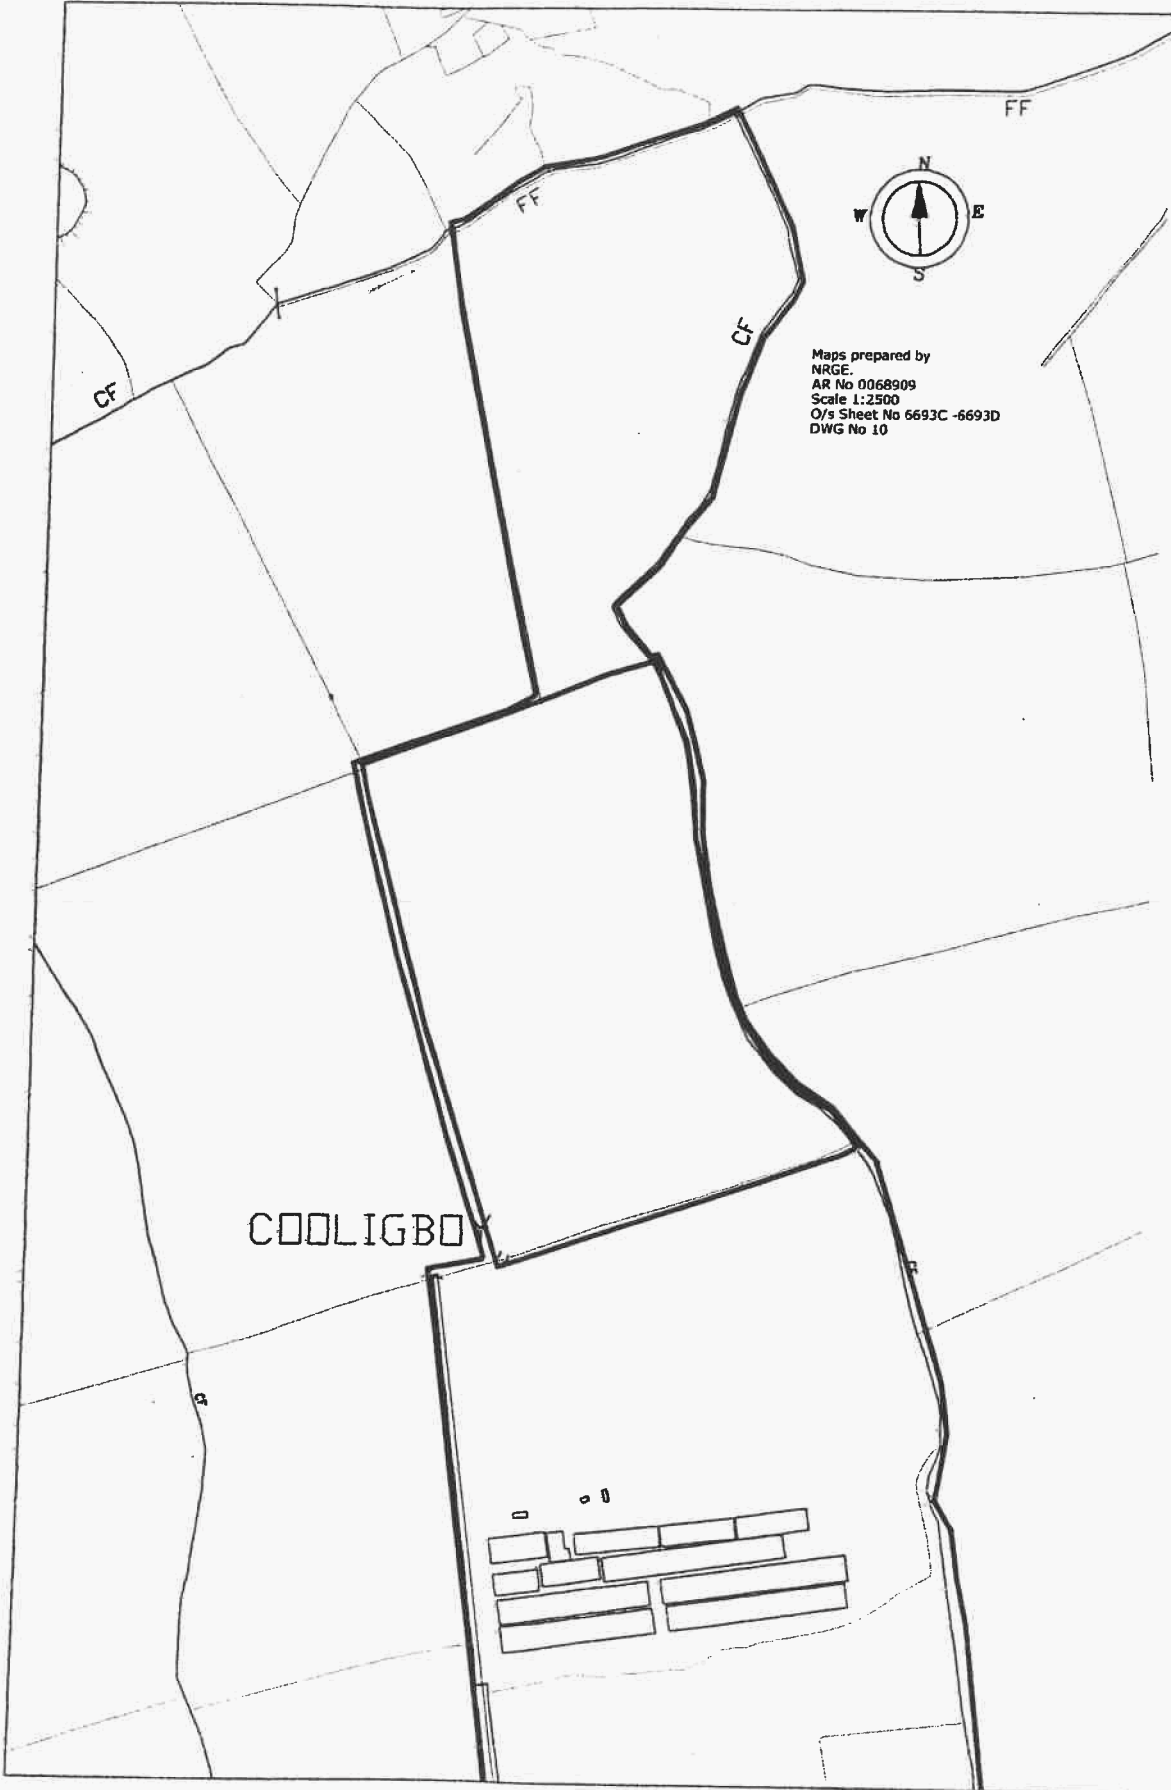


Maps prepared by
NRGE.
AR No 0068909
Scale 1:2500
O/s Sheet No 6693C -6693D
DWG No 10

COOLIGBOY

Maps prepared by N.R.G.E.
052-7467185
AR No 0068909
Scale 1:10560
O/S Sheet No CK/23
DWG No 11



Site Notice
Location

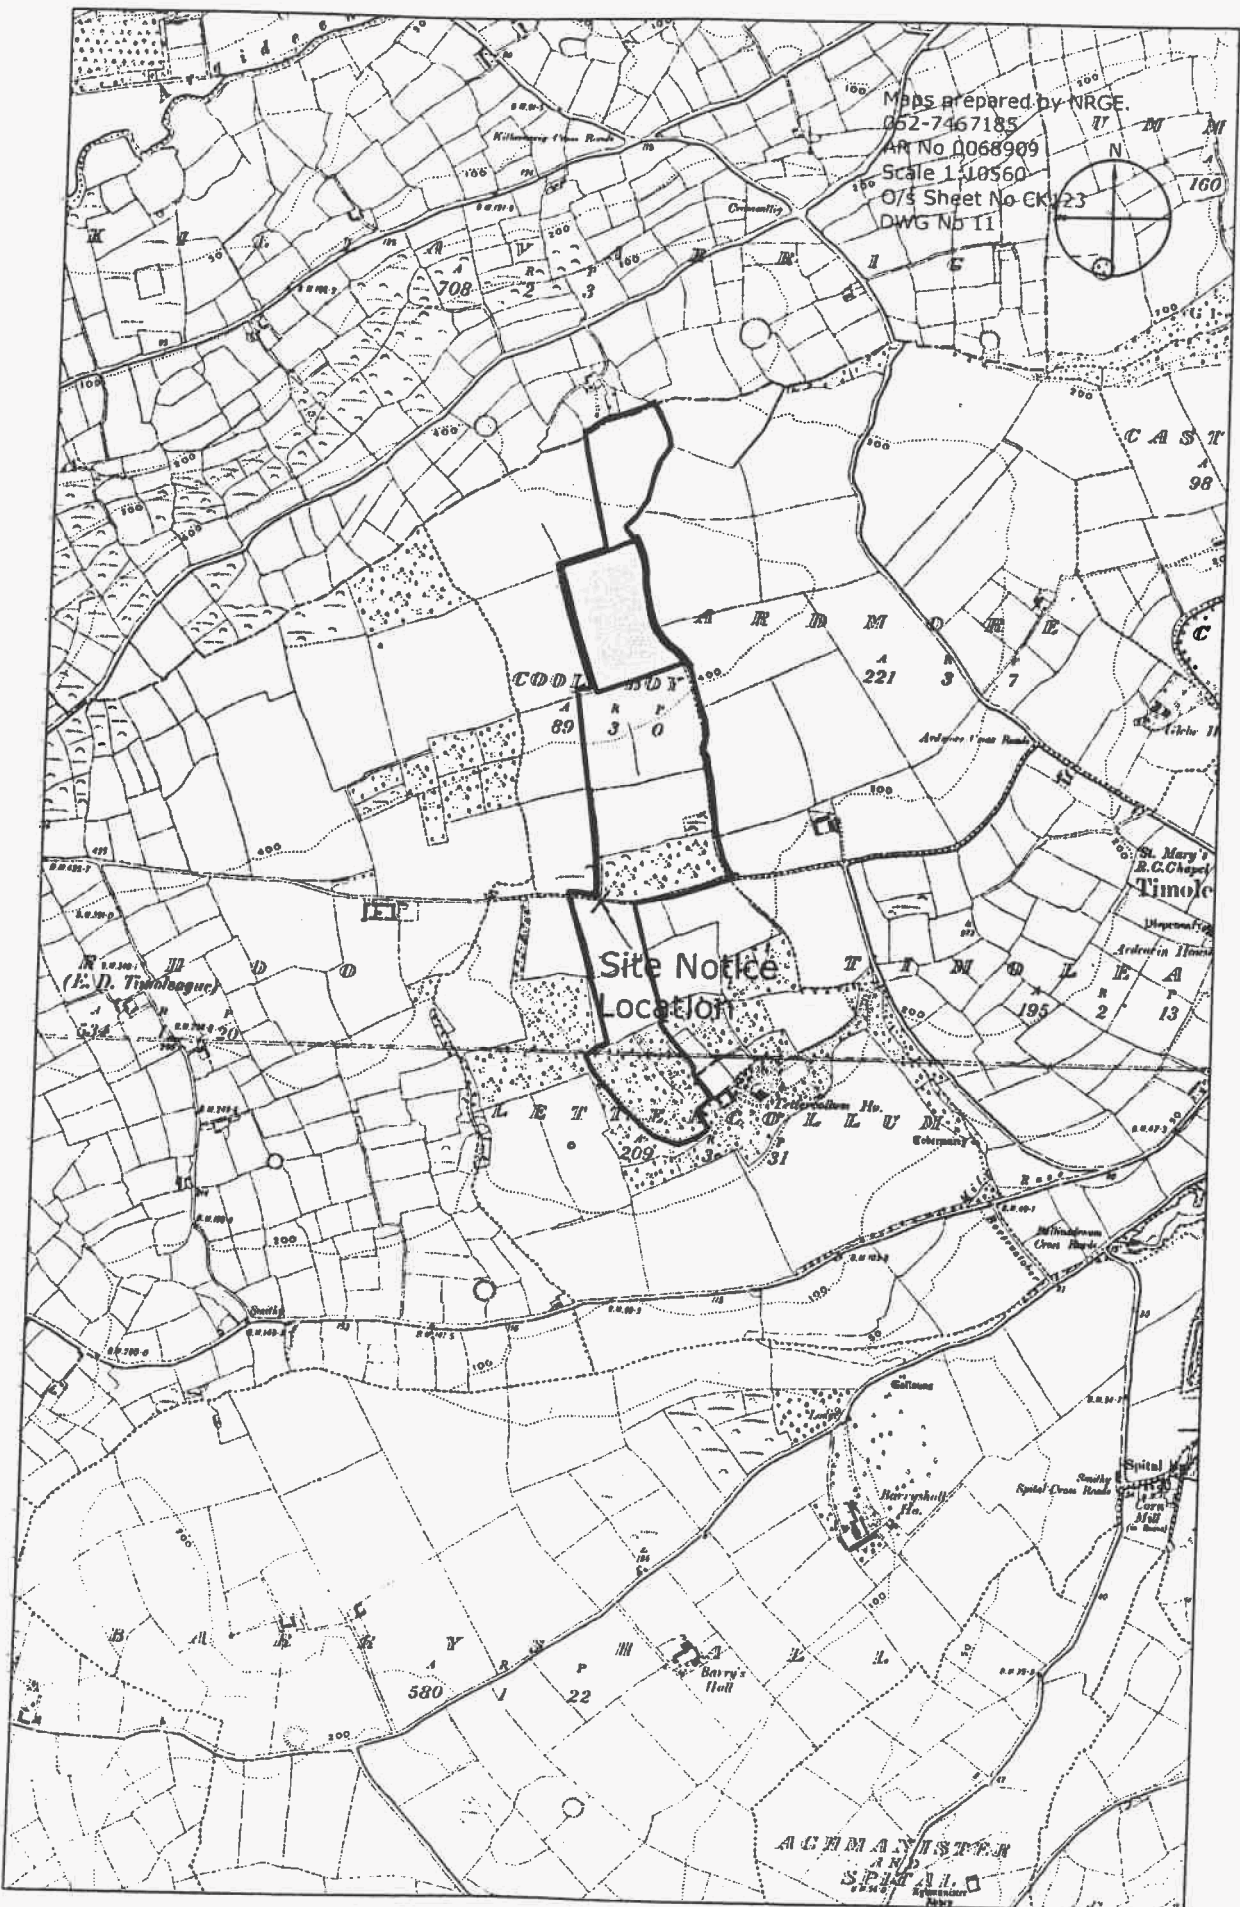

AGHMANISTER
AND
SPIL
S.P.A. 1947