




ATTACHMENT B.2.1:

MAP 2 - AGGLOMERATION PLAN

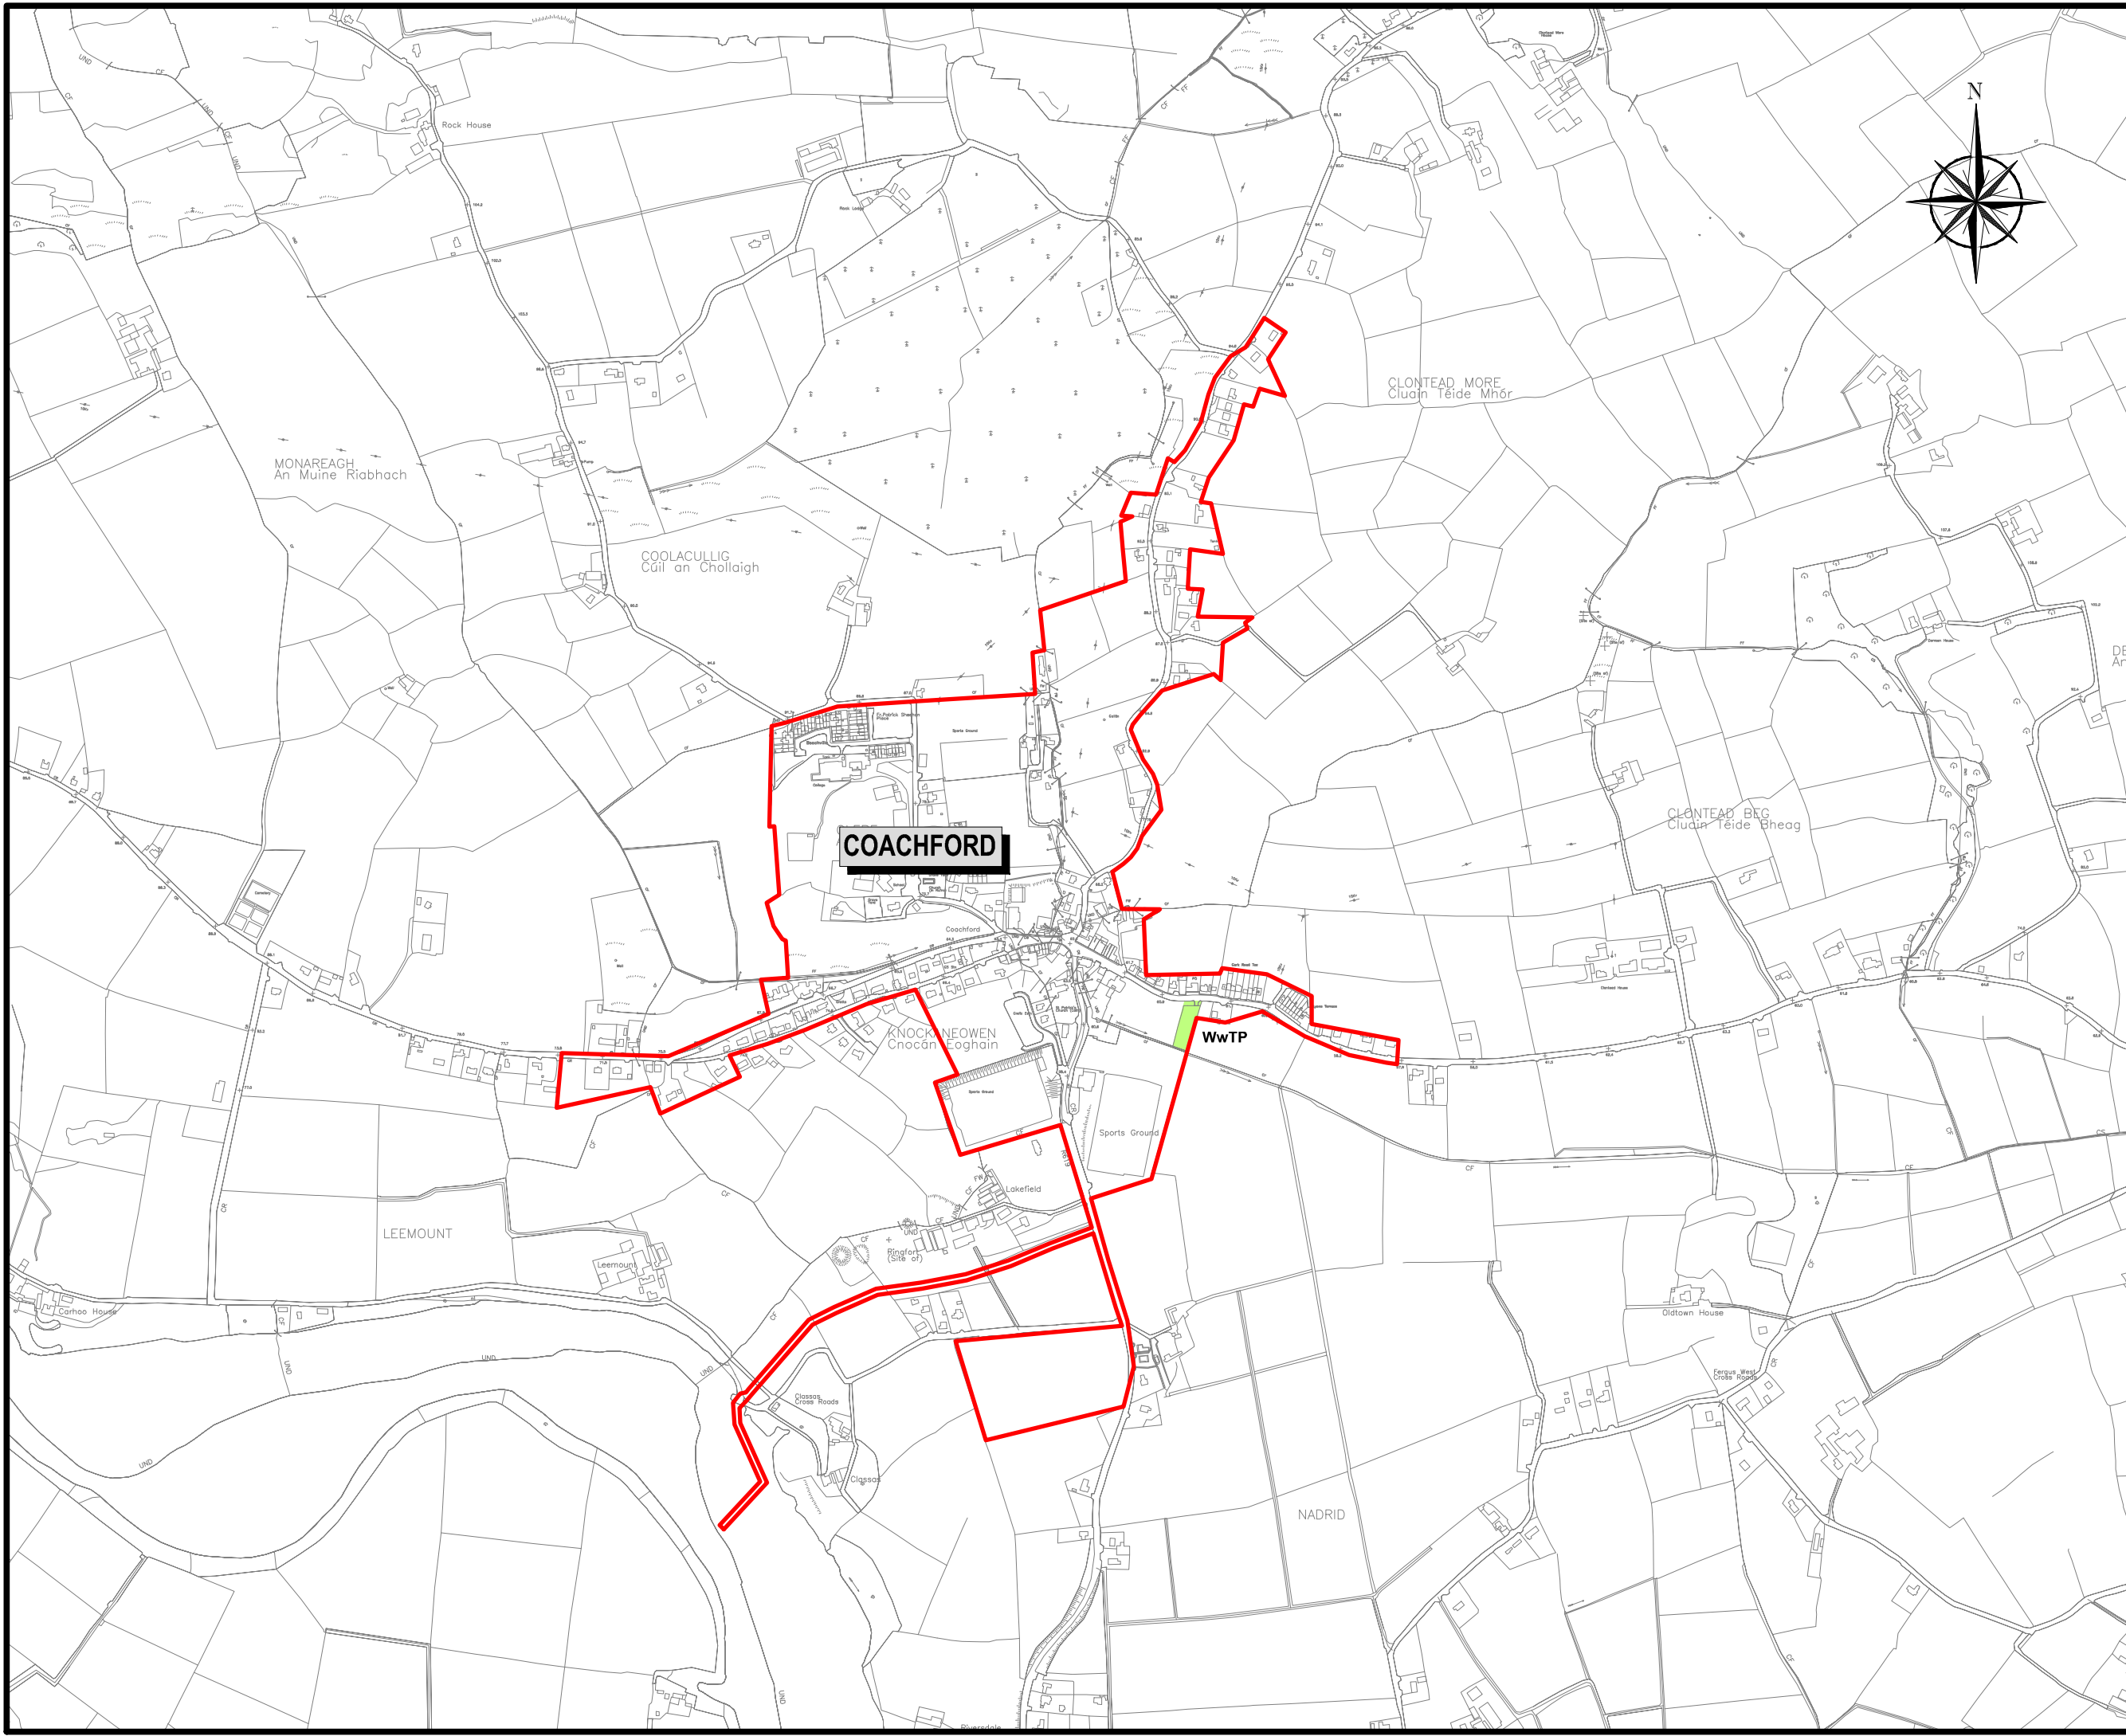

NOTES
 Ordnance Survey Ireland Licence No. EN0083316
 Copyright Ordnance Survey Ireland / Government of Ireland.

LEGEND

- AGGLOMERATION AREA
- WASTEWATER TREATMENT PLANT

SIGNED: _____

PRINT NAME: _____

POSITION: _____

DATE: _____

FOR UISCE ÉIREANN

REV	DATE	DESCRIPTION	D	C	A

DISCHARGE LICENCE

CLIENT
 **UISCE ÉIREANN**
 Colvill House,
 24-26 Talbot Street,
 Dublin 1,
 Tel. 1890 278 278 Web. www.water.ie

PROJECT
**COACHFORD
 WASTE WATER DISCHARGE
 LICENCE APPLICATION**

TITLE
**MAP 2
 AGGLOMERATION PLAN**

SCALES 1:10,000	DRAWN D.Rimdzius	DATE 27.09.2022
CAD REFERENCE 20918-NOD-WWDL	ATTACHMENT B.2.1	REV -