




ATTACHMENT B.2.2:



MAP 3 - WWTP SITE LOCATION PLAN & LAYOUT

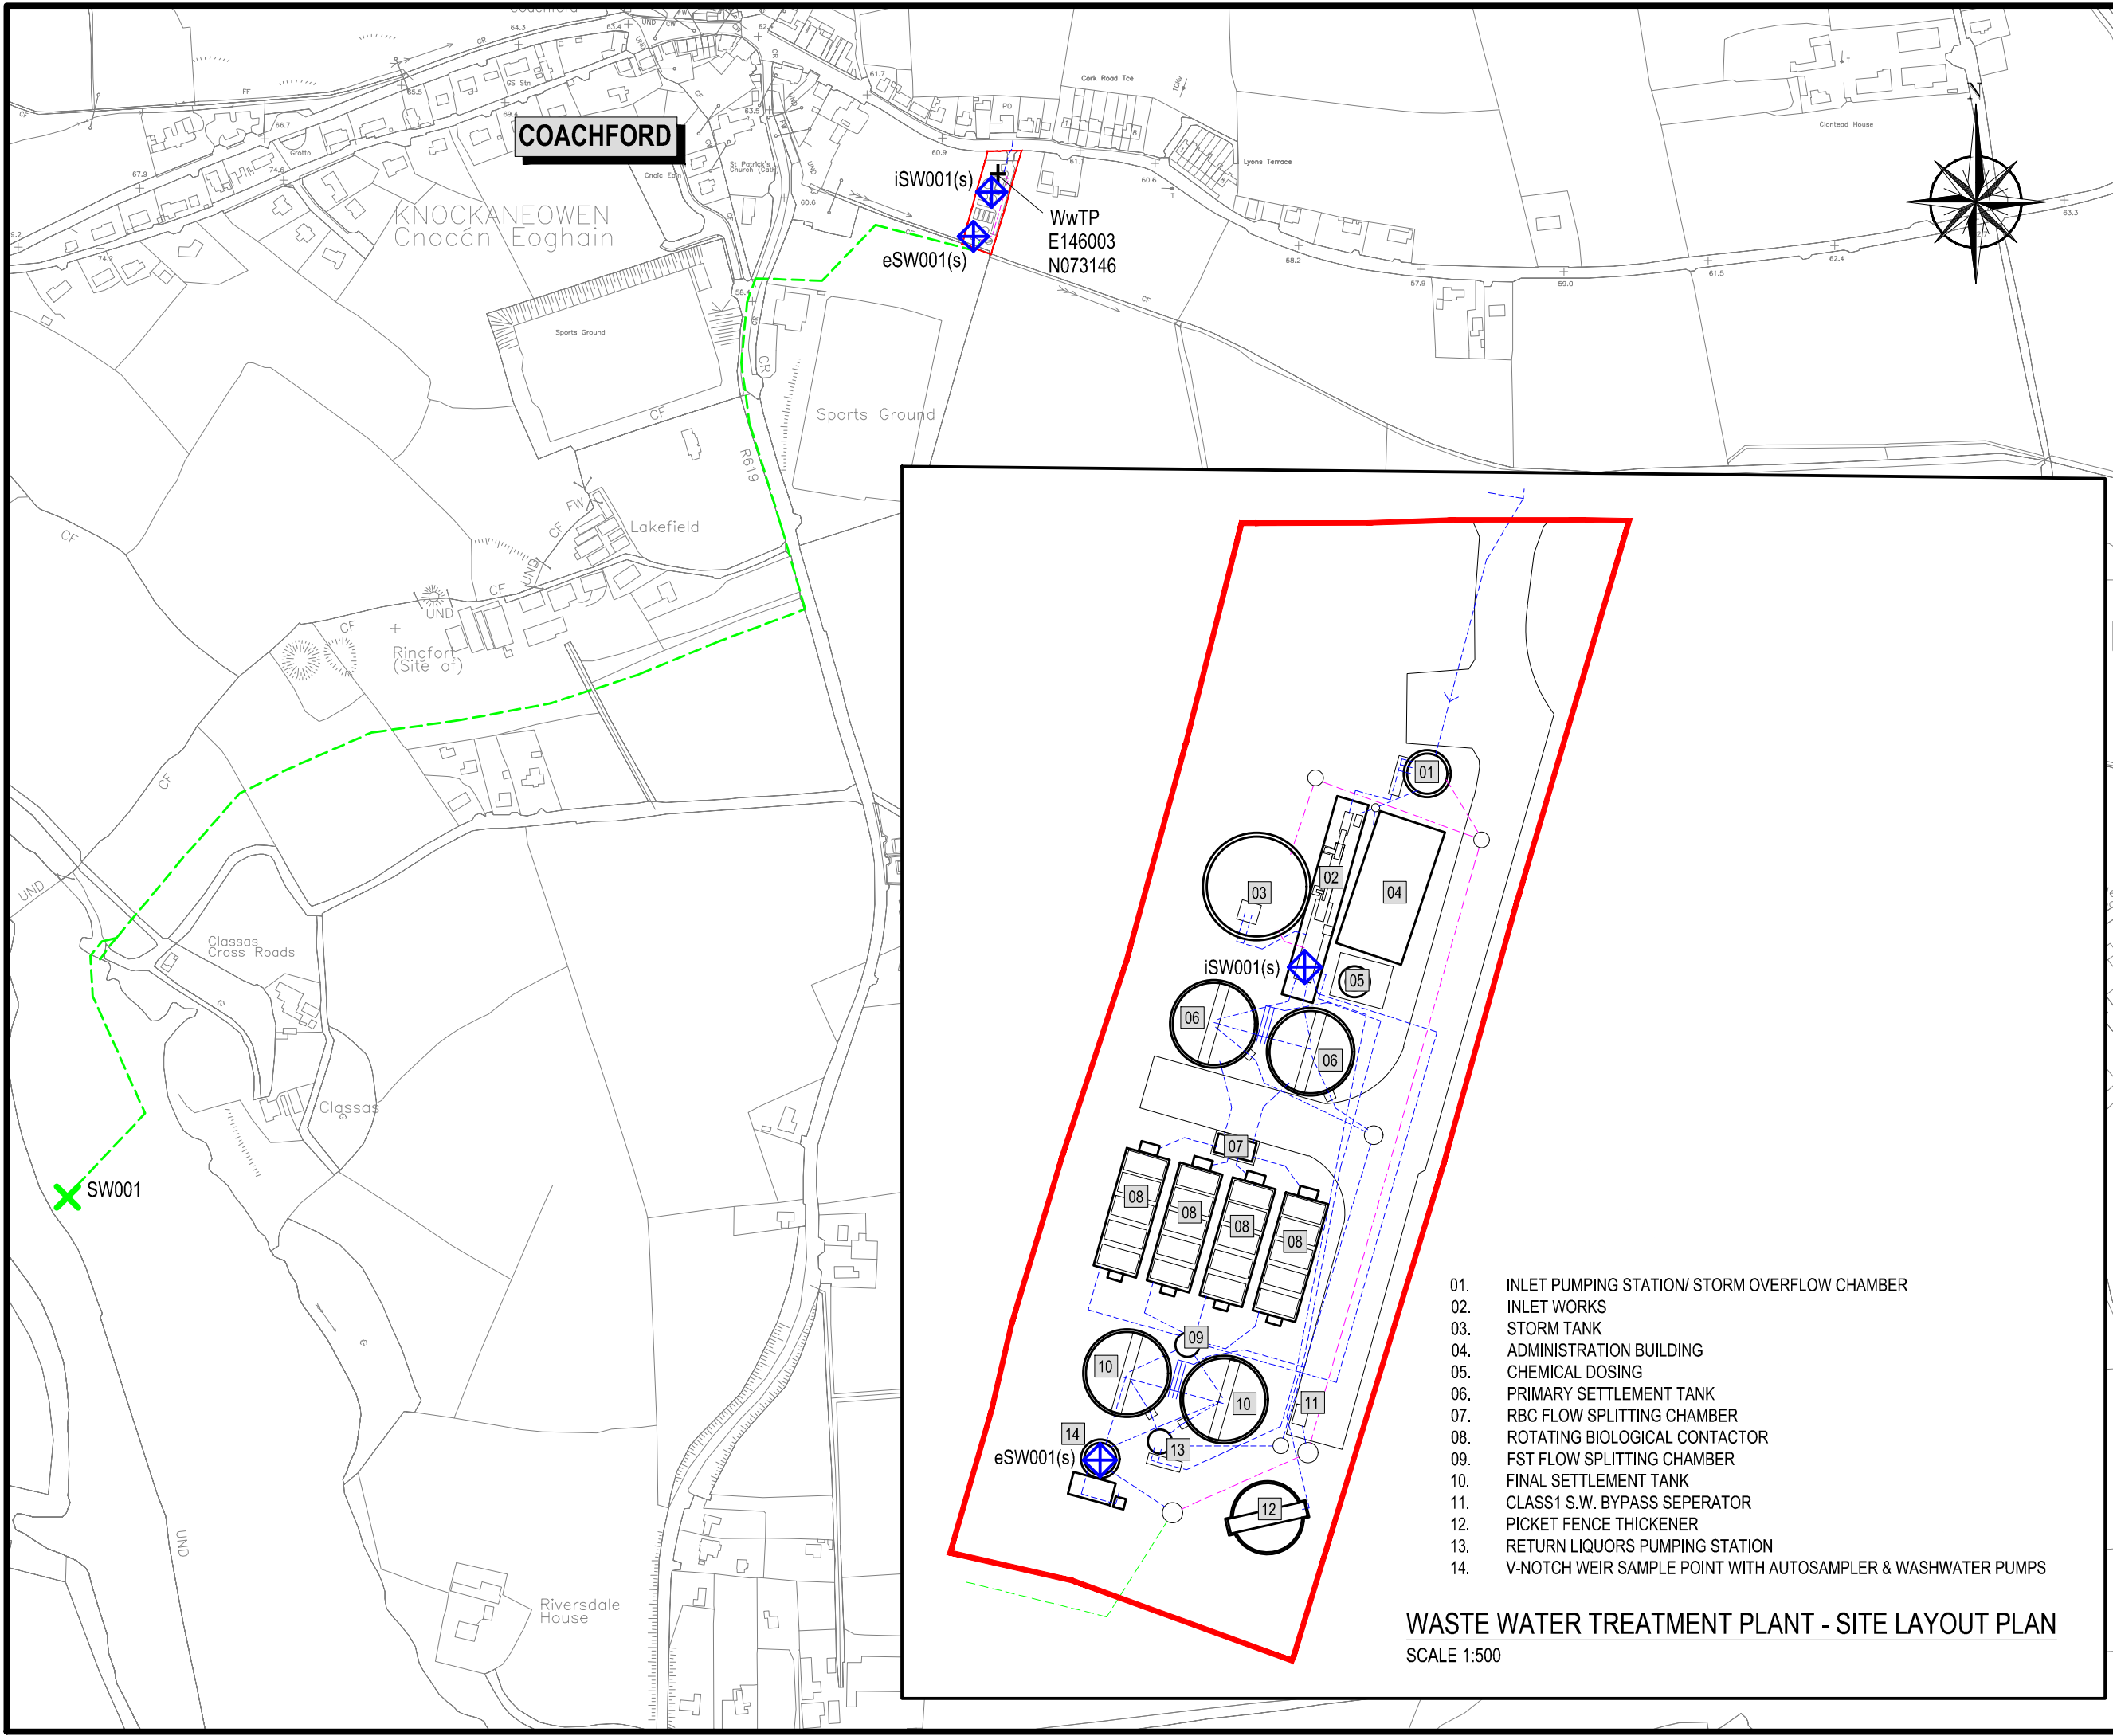

COACHFORD

WwTP
E146003
N073146

iSW001(s)
eSW001(s)

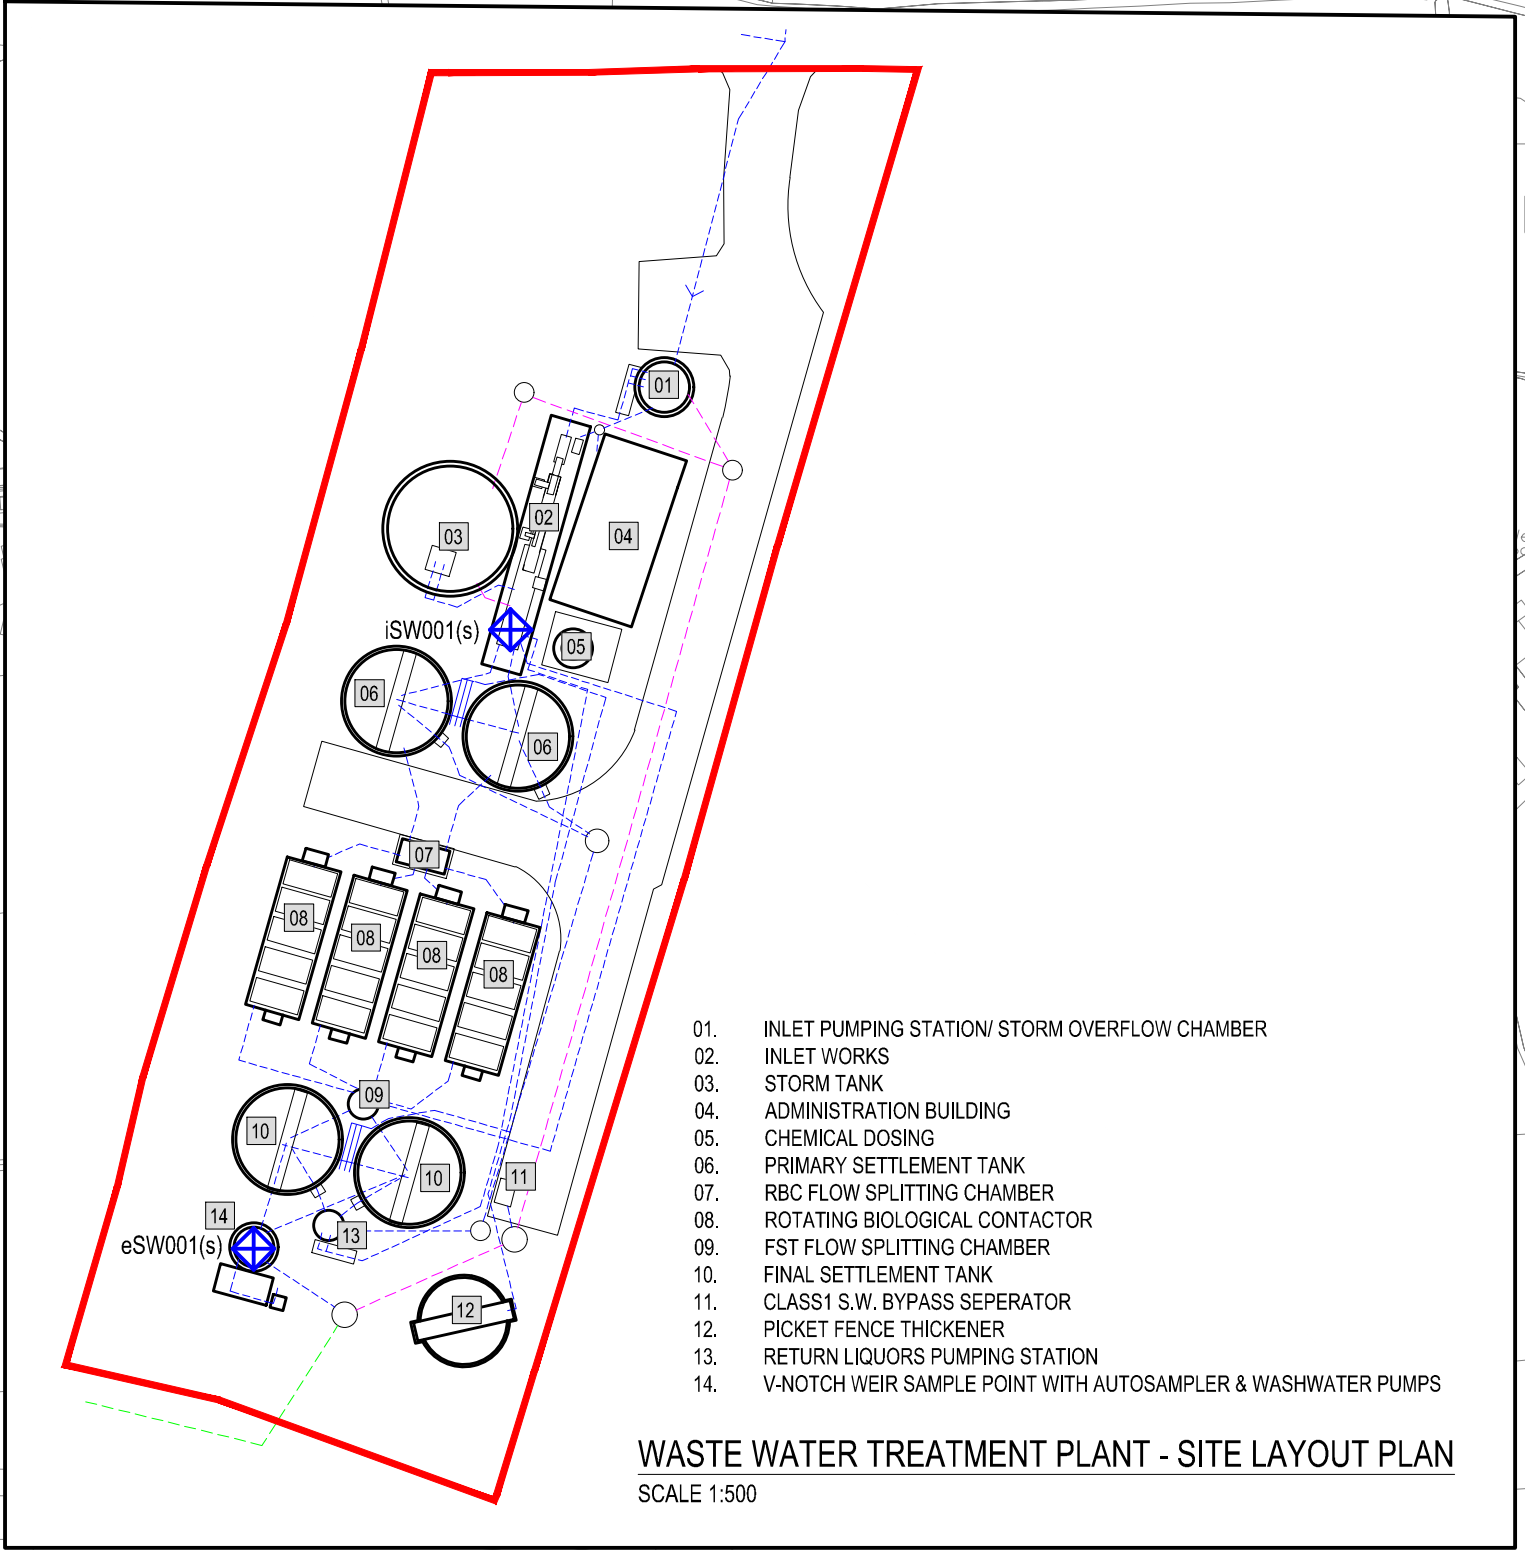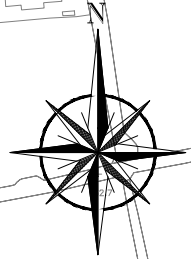

- 01. INLET PUMPING STATION/ STORM OVERFLOW CHAMBER
- 02. INLET WORKS
- 03. STORM TANK
- 04. ADMINISTRATION BUILDING
- 05. CHEMICAL DOSING
- 06. PRIMARY SETTLEMENT TANK
- 07. RBC FLOW SPLITTING CHAMBER
- 08. ROTATING BIOLOGICAL CONTACTOR
- 09. FST FLOW SPLITTING CHAMBER
- 10. FINAL SETTLEMENT TANK
- 11. CLASS1 S.W. BYPASS SEPERATOR
- 12. PICKET FENCE THICKENER
- 13. RETURN LIQUORS PUMPING STATION
- 14. V-NOTCH WEIR SAMPLE POINT WITH AUTOSAMPLER & WASHWATER PUMPS

WASTE WATER TREATMENT PLANT - SITE LAYOUT PLAN
SCALE 1:500

NOTES
Ordnance Survey Ireland Licence No. EN0083316
Copyright Ordnance Survey Ireland / Government of Ireland.

LEGEND

- WwTP SITE BOUNDARY
- WASTE WATER PROCESS PIPELINES
- OVERFLOW PIPELINE
- OUTFALL PIPELINE
- SW001 - PRIMARY DISCHARGE LOCATION
- iSW001(s) - INFLUENT SAMPLING LOCATION
- eSW001(s) - EFFLUENT SAMPLING LOCATION

POINT	EASTING	NORTHING
SW001	145231	72297
iSW001(s)	145998	73131
eSW001(s)	145983	73094

SIGNED : _____

PRINT NAME : _____

POSITION : _____

DATE : _____

FOR UISCE ÉIREANN

REV	DATE	DESCRIPTION	D	C	A

DISCHARGE LICENCE

CLIENT
 UISCE ÉIREANN
Colin House,
24-26 Talbot Street,
Dublin 1,
Tel. 1890 278 278 Web. www.water.ie

PROJECT
**COACHFORD
WASTE WATER DISCHARGE
LICENCE APPLICATION**


TITLE
**MAP 3
WwTP SITE LOCATION PLAN**

SCALES 1:5,000 1:500	DRAWN D.Rimdzius	DATE 27.09.2022	REV -
CAD REFERENCE 20918-NDD-WWDL	ATTACHMENT B.2.2		






ATTACHMENT B.2.2:

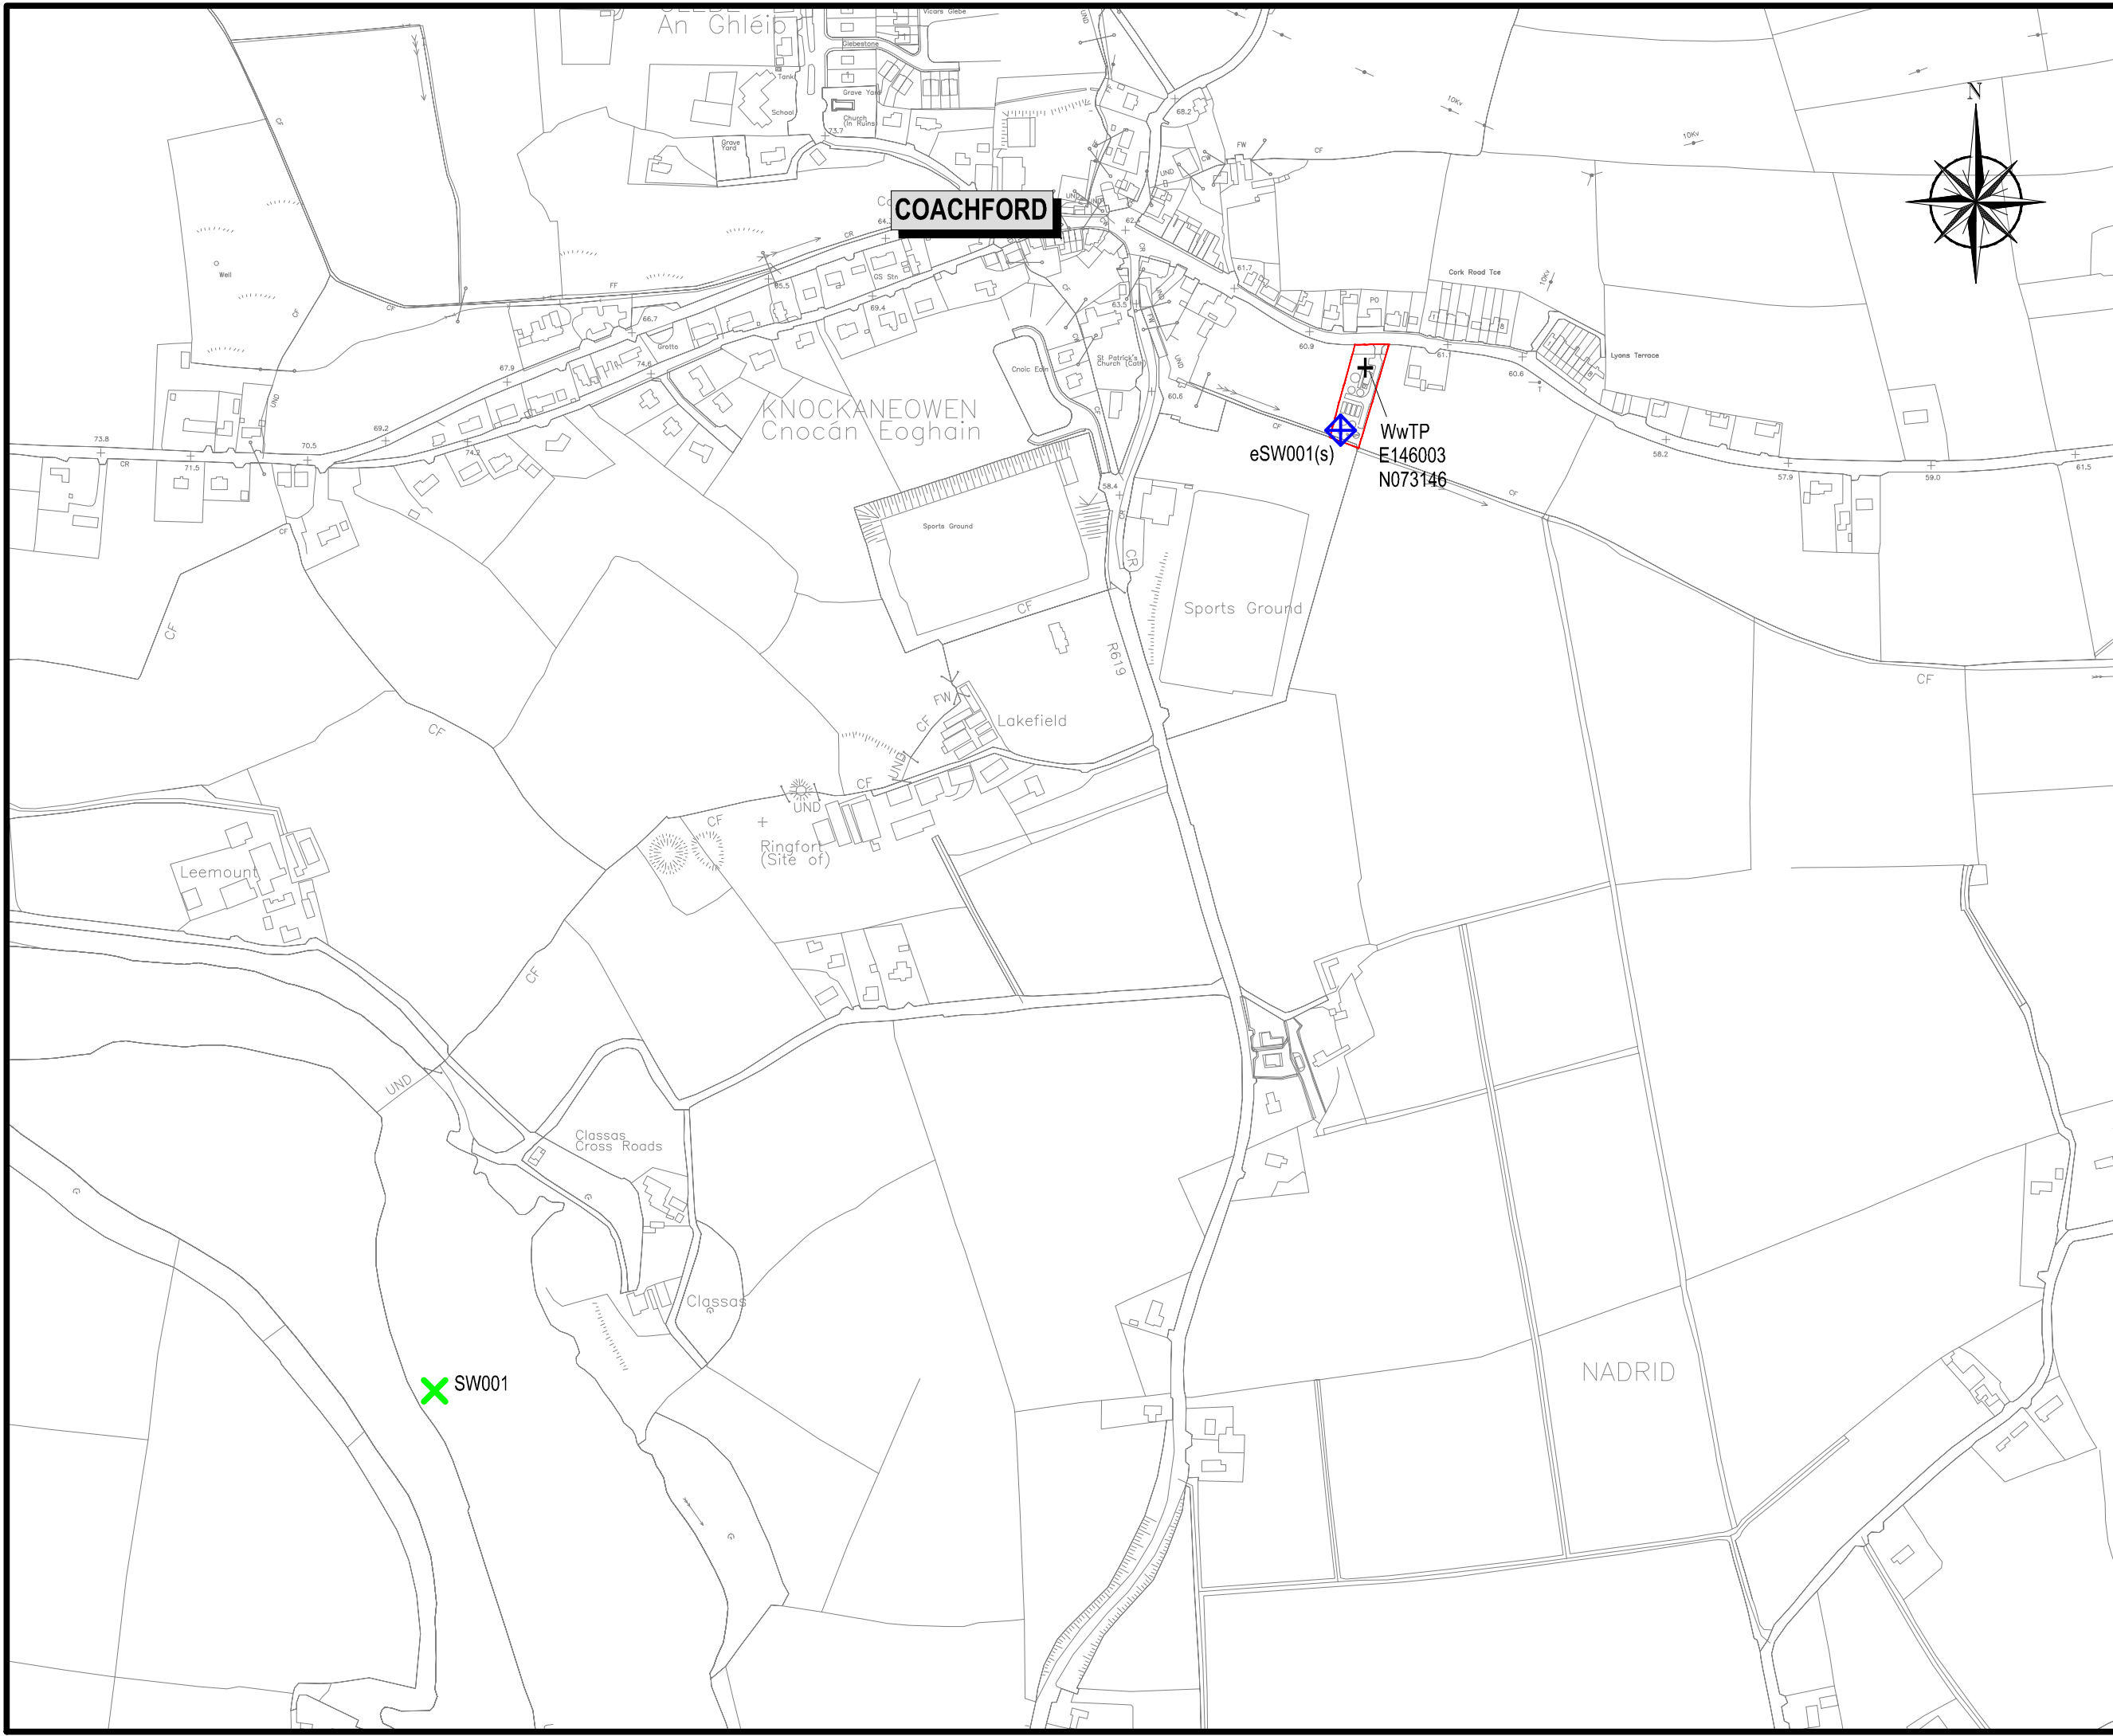MAP 4 - LOCATION OF PRIMARY DISCHARGE POINT & SAMPLING POINT



NOTES
 Ordnance Survey Ireland Licence No. EN0083316
 Copyright Ordnance Survey Ireland / Government of Ireland.

- LEGEND**
-  WwTP SITE BOUNDARY
 -  SW001 - PRIMARY DISCHARGE LOCATION
 -  eSW001(s) - PRIMARY DISCHARGE SAMPLING LOCATION

POINT	EASTING	NORTHING
SW001	145231	72297
eSW001(s)	145983	73094

SIGNED: _____

PRINT NAME: _____

POSITION: _____

DATE: _____

FOR UISCE ÉIREANN

REV	DATE	DESCRIPTION	D	C	A

DISCHARGE LICENCE

CLIENT
 **UISCE ÉIREANN**
 Colvill House,
 24-26 Talbot Street,
 Dublin 1,
 Tel. 1890 278 278 Web. www.water.ie

PROJECT
**COACHFORD
 WASTE WATER DISCHARGE
 LICENCE APPLICATION**

TITLE
**MAP 4
 LOCATION OF PRIMARY DISCHARGE
 POINT & SAMPLING POINT**

SCALES
 1:5,000

DRAWN
 D.Rimdzius

DATE
 27.09.2022

CAD REFERENCE
 20918-NOD-WWDL


ATTACHMENT
B.2.2

REV
 -





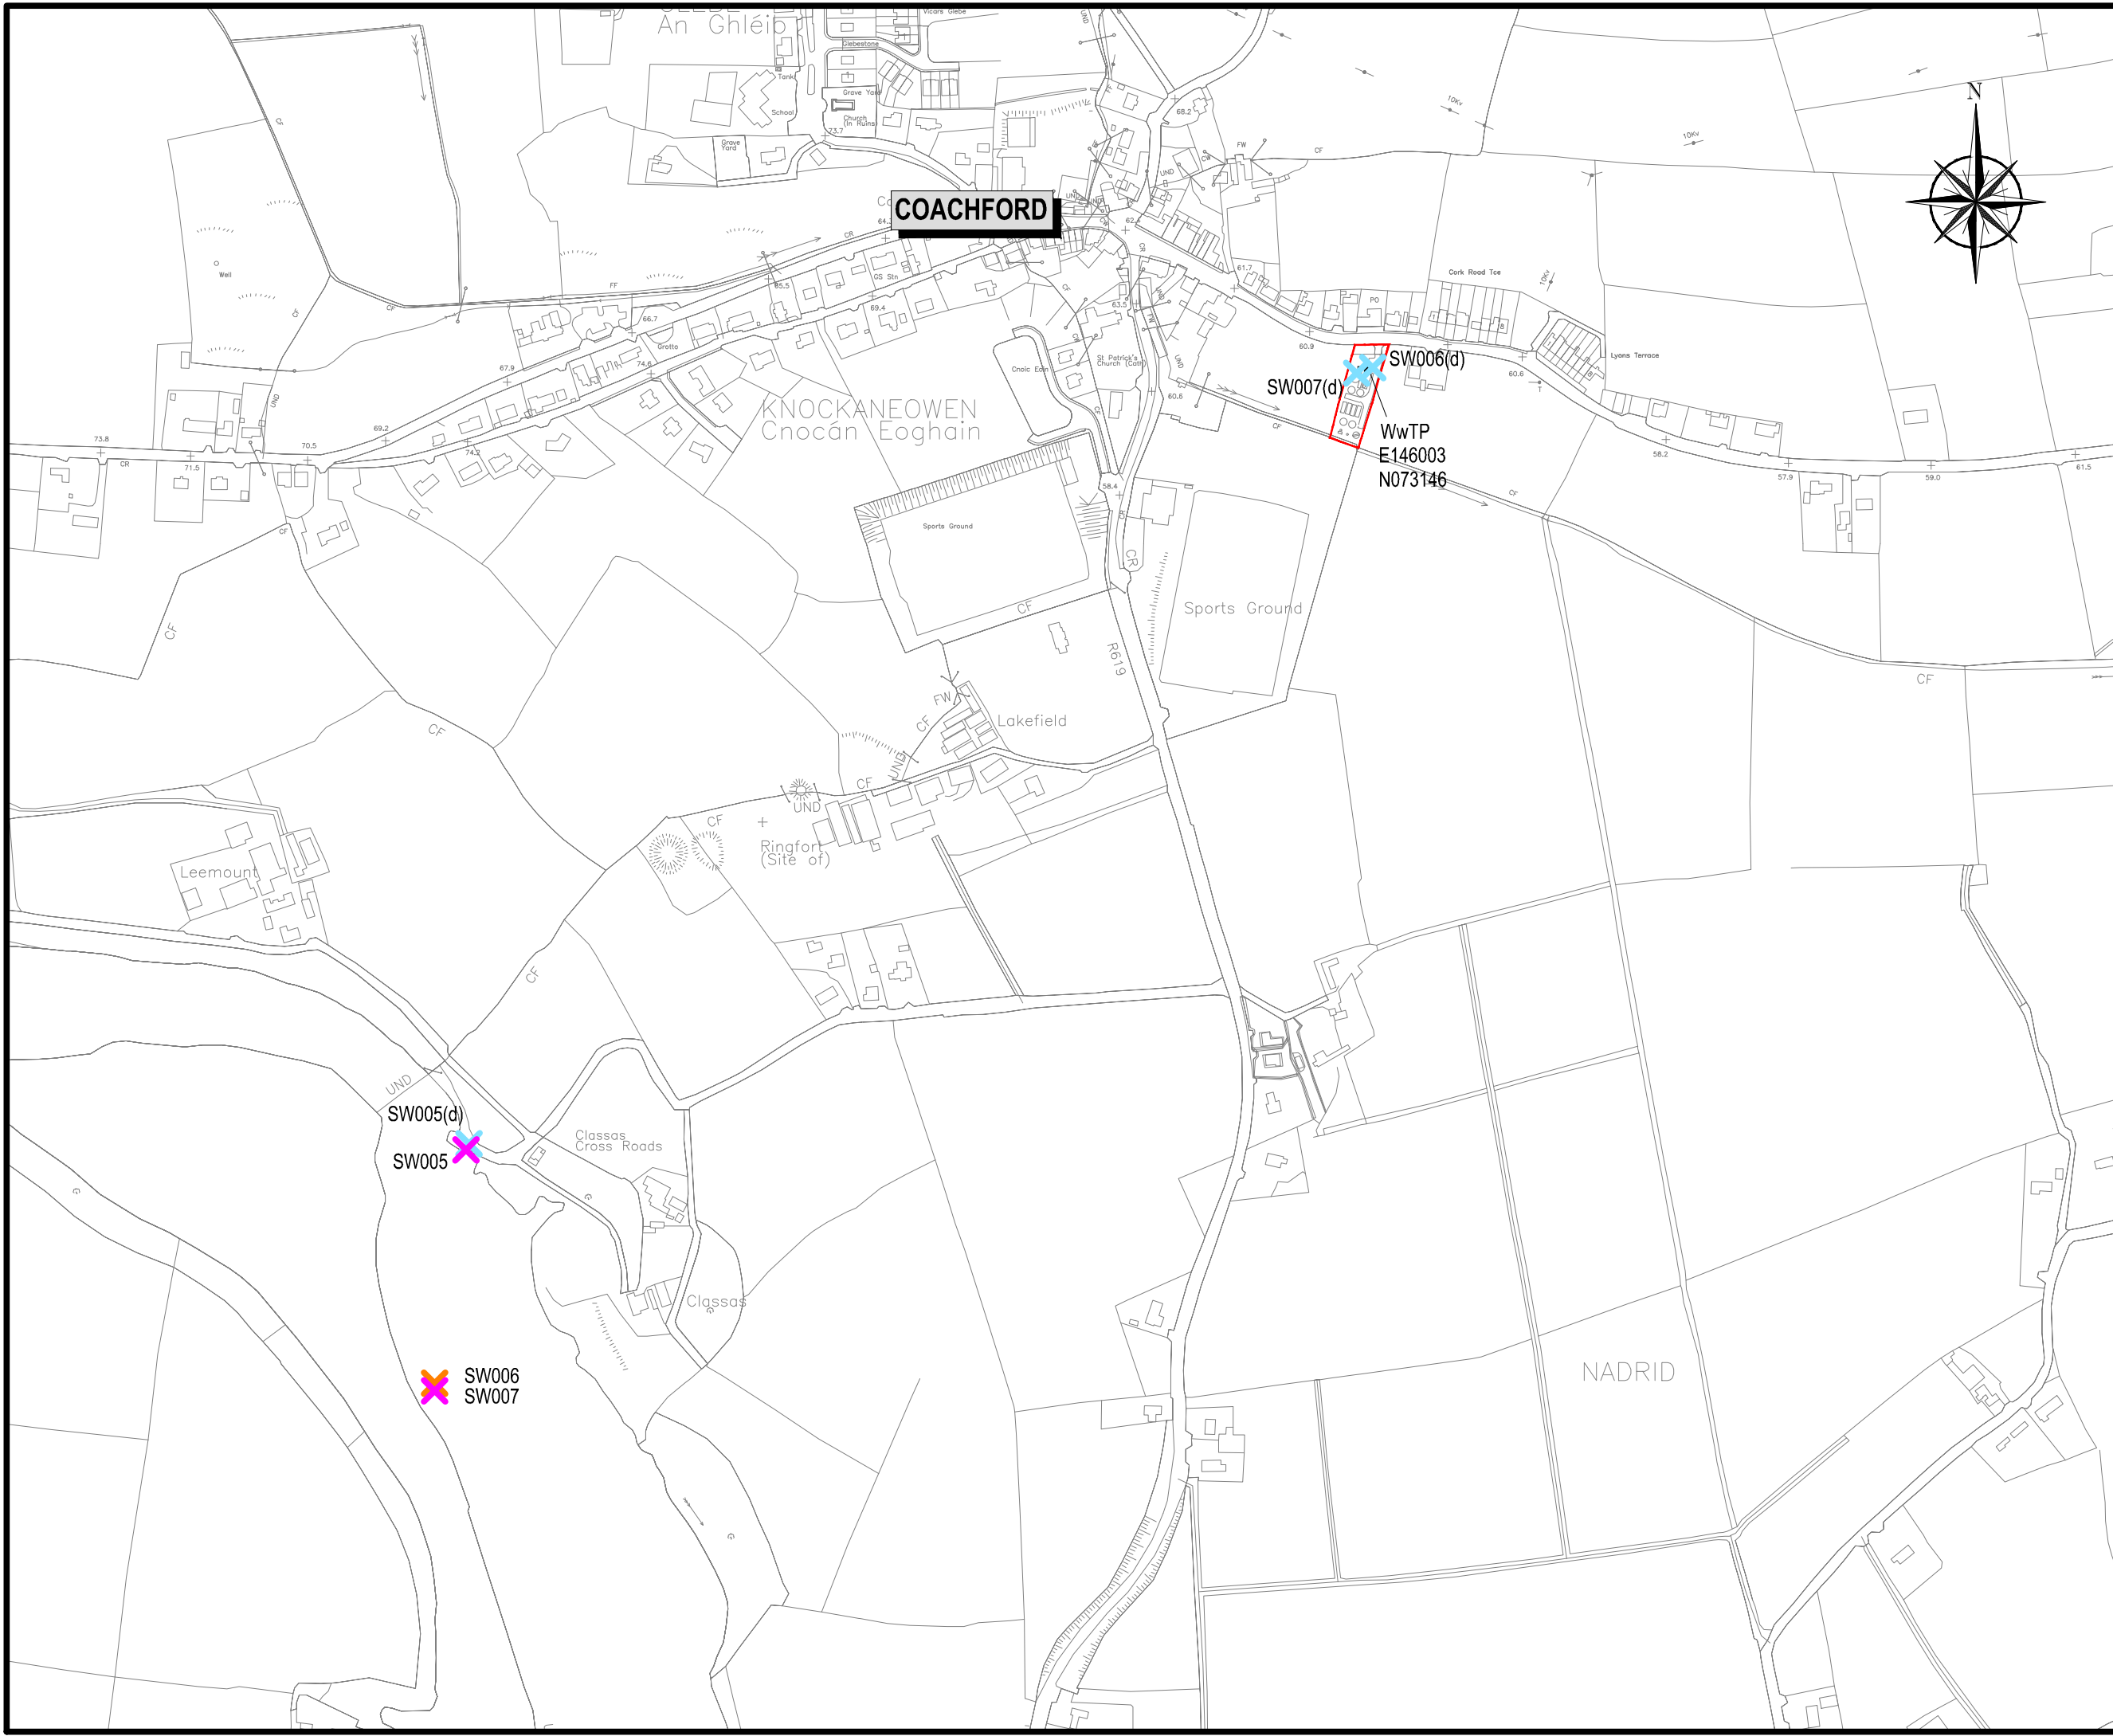

ATTACHMENT B.2.2:

MAP 5 – LOCATION OF OVERFLOWS



NOTES
 Ordnance Survey Ireland Licence No. EN0083316
 Copyright Ordnance Survey Ireland / Government of Ireland.

- LEGEND**
-  WWTP SITE BOUNDARY
 -  SW005(d), SW006(d), SW007(d) - STORM WATER OVERFLOW DEVICE LOCATIONS
 -  SW005, SW007 - STORM WATER OVERFLOW DISCHARGE LOCATIONS
 -  SW006 - DUAL FUNCTION OVERFLOW DISCHARGE LOCATIONS

POINT	EASTING	NORTHING
SW005	145257	72497
SW005(d)	145259	72502
SW006	145231	72297
SW006(d)	146009	73146
SW007	145231	72297
SW007(d)	145996	73141

SIGNED : _____

PRINT NAME : _____

POSITION : _____

DATE : _____

FOR UISCE ÉIREANN

REV	DATE	DESCRIPTION	D	C	A

DISCHARGE LICENCE

CLIENT
 **UISCE ÉIREANN**
 Colvill House,
 24-26 Talbot Street,
 Dublin 1.
 Tel. 1890 278 278 Web. www.water.ie

PROJECT
**COACHFORD
 WASTE WATER DISCHARGE
 LICENCE APPLICATION**


TITLE
**MAP 5
 LOCATION OF OVERFLOWS**

SCALES 1:5,000	DRAWN D.Rimdzius	DATE 27.09.2022
CAD REFERENCE 20918-NOD-WVDL	ATTACHMENT B.2.2	REV -



ATTACHMENT B.2.2:

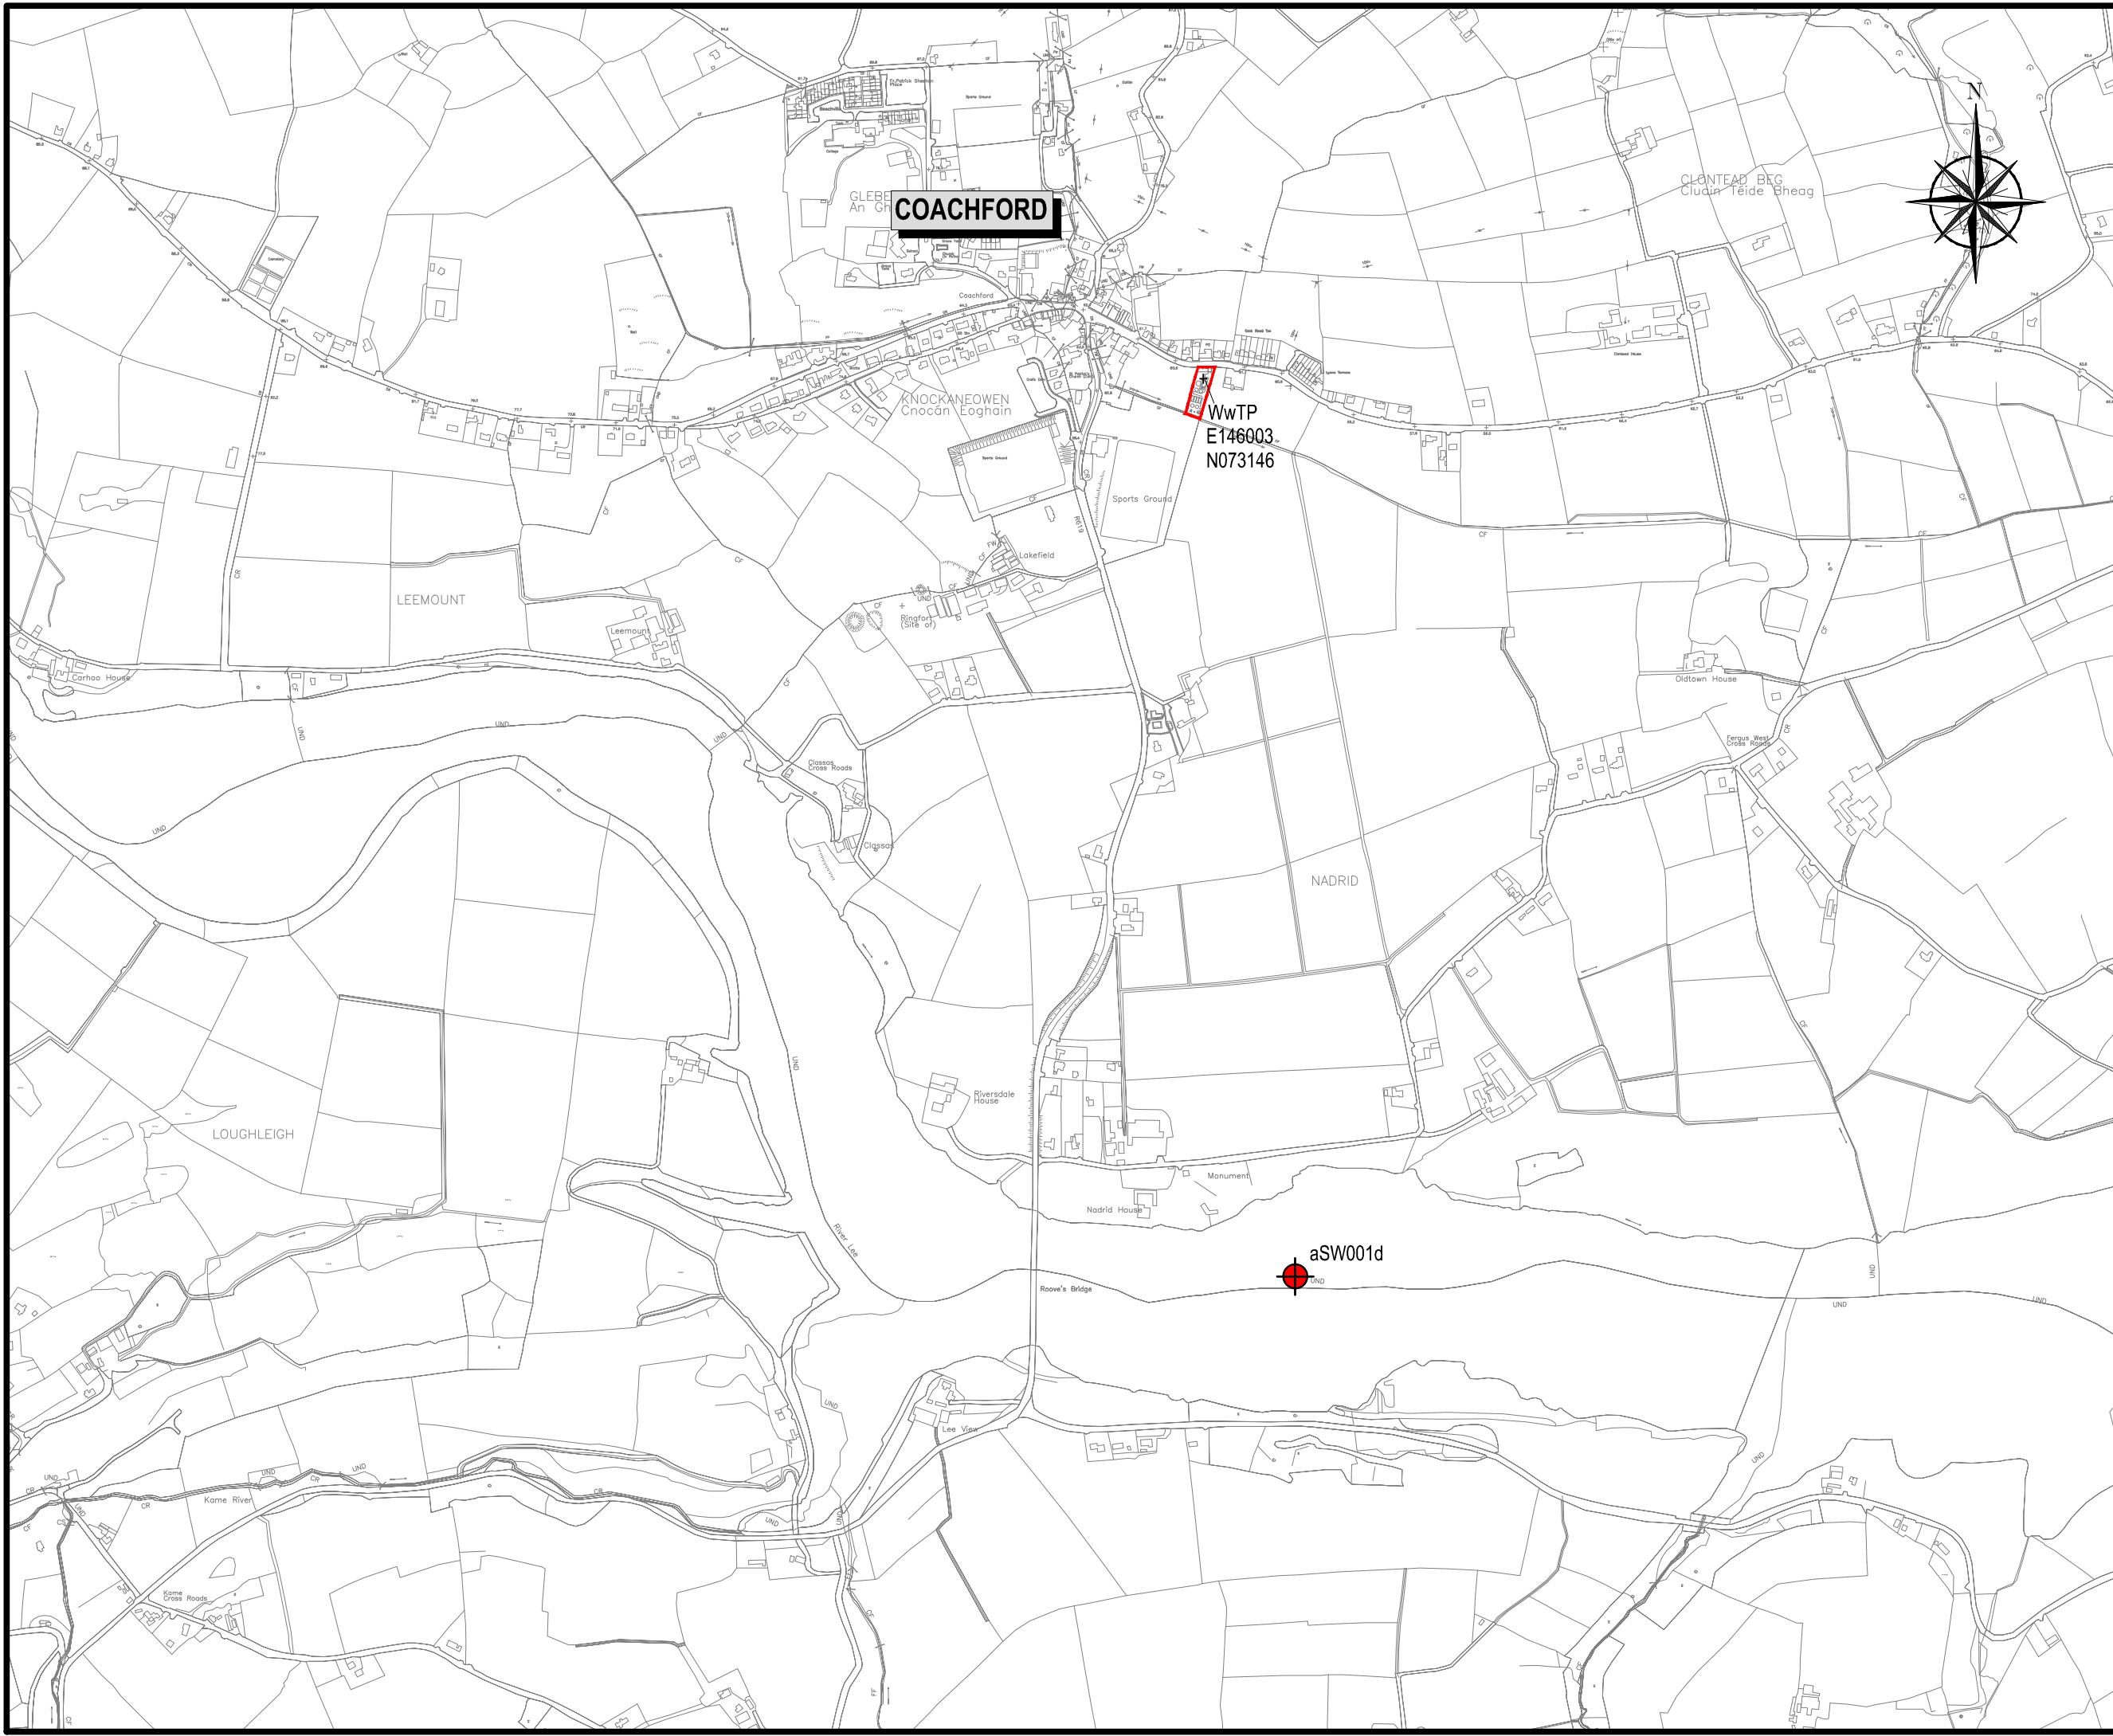

MAP 6 – LOCATION OF AMBIENT MONITORING POINTS



NOTES

Ordnance Survey Ireland Licence No. EN0083316
 Copyright Ordnance Survey Ireland / Government of Ireland.

LEGEND

-  WwTP SITE LOCATION
-  aSW001d - AMBIENT MONITORING LOCATION

POINT	EASTING	NORTHING
aSW001d	146156	071656

SIGNED : _____

PRINT NAME : _____

POSITION : _____

DATE : _____

FOR UISCE ÉIREANN

REV	DATE	DESCRIPTION	D	C	A

DISCHARGE LICENCE

CLIENT
 **UISCE ÉIREANN**
 Cokill House,
 24-26 Talbot Street,
 Dublin 1.
 Tel. 1890 278 278 Web. www.water.ie

PROJECT
**COACHFORD
 WASTE WATER DISCHARGE
 LICENCE APPLICATION**

TITLE
**MAP 6
 LOCATION OF AMBIENT
 MONITORING POINT**

SCALES 1:10,000	DRAWN D.Rimdzius	DATE 27.09.2022
CAD REFERENCE 20916-NOD-WWDL	ATTACHMENT B.2.2	REV -