


# Rural PLACE Map




**— Site Boundary**  
**— Family Landholdings**

Site Area " A " and outlined in RED is 3.516 Acres / 1.423 Hec Including Service Road.  
Singed: **Myles O Reilly**

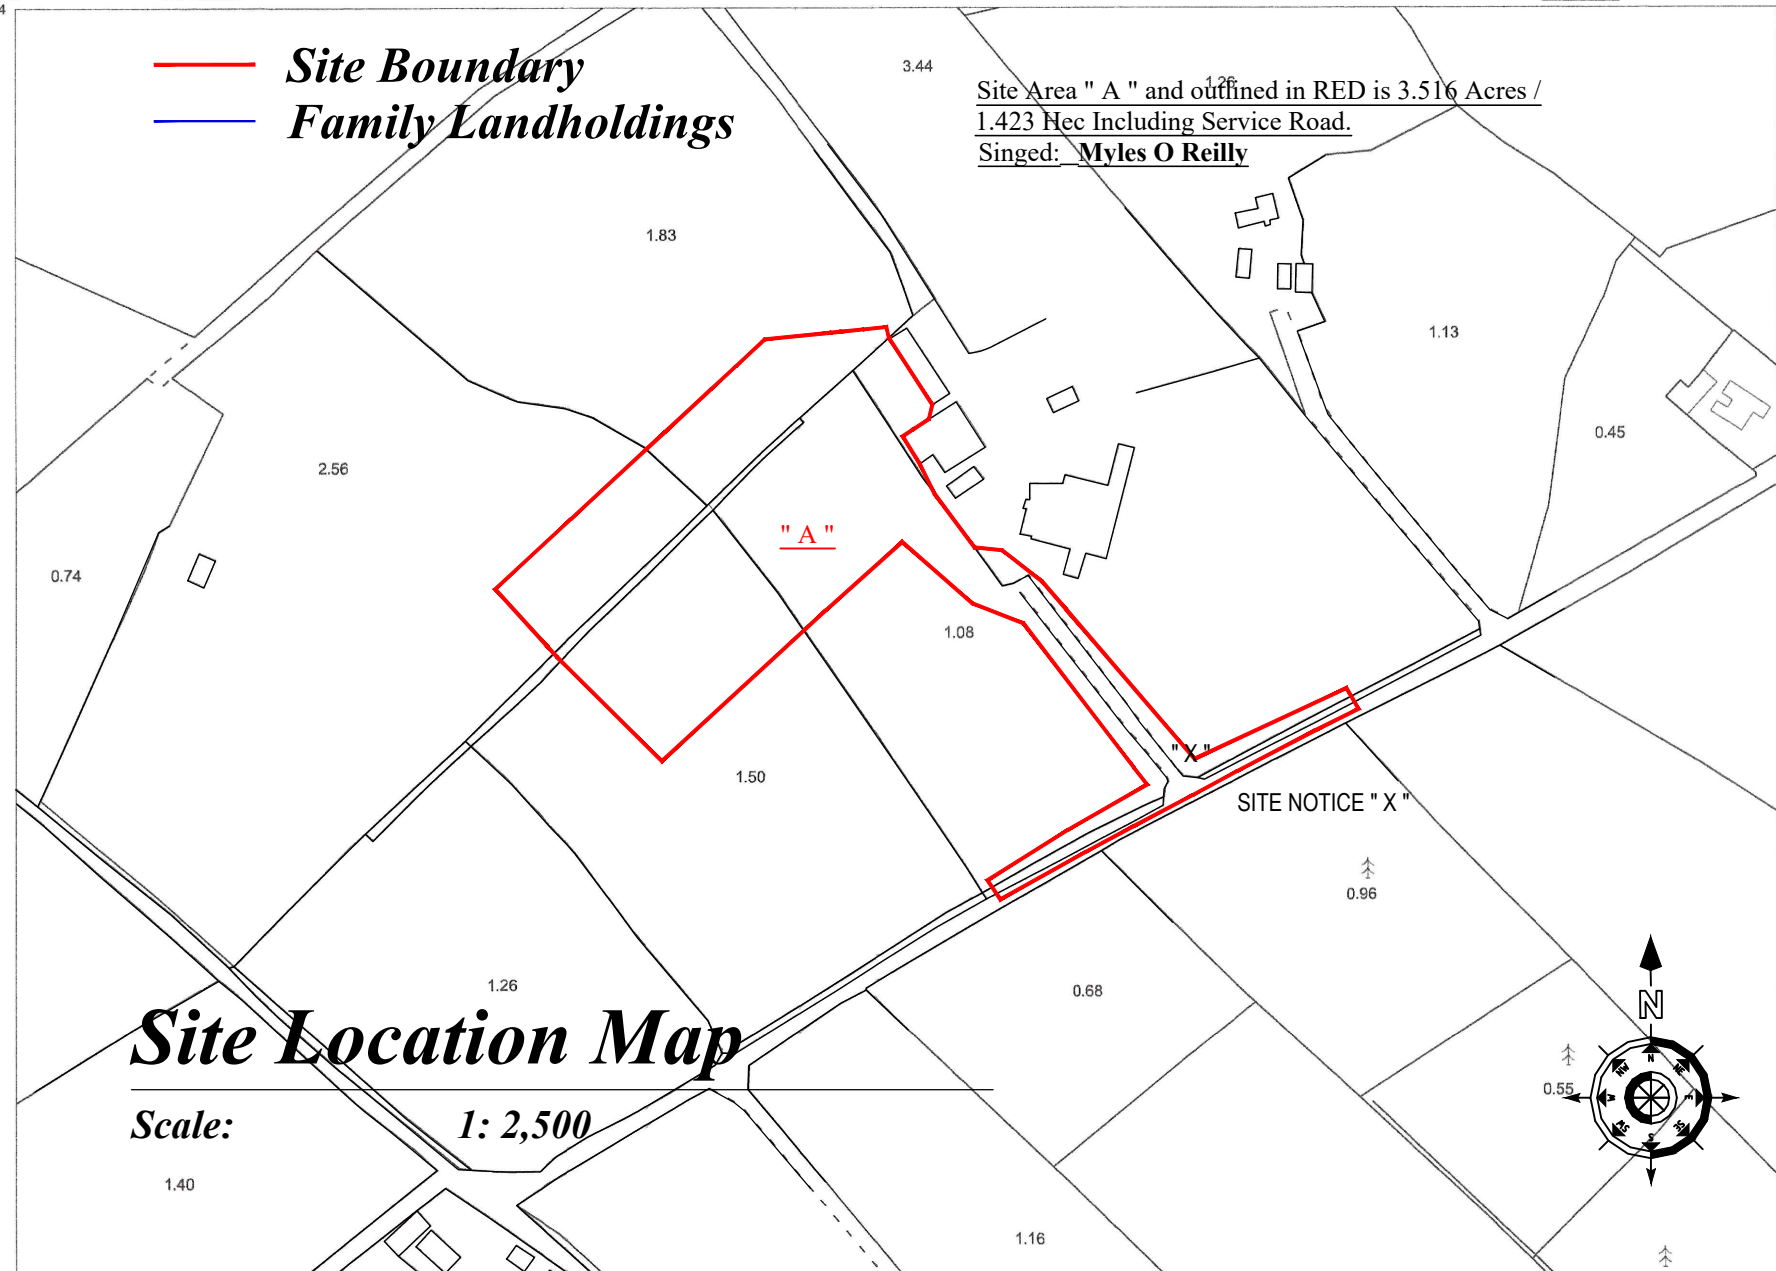

## Site Location Map

Scale: 1: 2,500

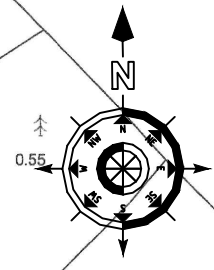

**ITM CENTRE PT. CC**  
623413,787799

**DESCRIPTION**

**MAP SHEETS**

Digital Map 2050



Arna thionsú agus arna foilsú ag Suirbhéire Éireann, Páirc an Fhionaisíoc, Baile Átha Cliath  
Compiled and published by Ordnance Survey Ireland, Phoenix Park, Dublin 8, Ireland.

Sráionn atáirgeach neamhúdarthaíche cóipeáil Ordanáis Éireann agus Rialtas na hÉireann. Unauthorised reproduction infringes Ordnance and Government of Ireland copyright.

Gach cead ar cosnadh. Ní ceadmíneach aon de thuilleadhán seo a chóipeáil, a atáirgeadh nó a foilsiú ná ar aon bhealach gan cead i scríbhín an choilpicht.

All rights reserved. No part of this publication reproduced or transmitted in any form or by any means, electronic, mechanical, photocopying, recording, or by any information storage and retrieval system, without the prior written permission of the copyright owner.

Ní hionann bóthar, bealach nó cosán a bhíonn agus fianáil ar chad sli. The representation of a road, track or footpath is not evidence of the right of way.

Ní thaispeánann léarscáil de chuid Ordanáis Éireann tuairimíocht nó léarscáil de mháilín úinéiríocht de ghraiféirí fisiciúla. Ordnance Survey maps never show legal property or do they show ownership of physical features.

© Suirbhéireacht Ordanáis  
© Ordnance Survey Ireland

Do not scale from this drawing, use figured dimensions only. All errors and omissions to be reported to the engineer. This drawing to be read in conjunction with relevant consultant's drawings.

NO.	DATE	DESCRIPTION

NO.	DATE	DESCRIPTION

**MOR** **MO'Reilly CIVIL ENGINEERING**  
ARCHITECTURAL&CIVIL DESIGN GPS & TOPOGRAPHIC SURVEYING SETTING-OUT  
Crubán, Cavan, Co. Cavan T: 0877521970 E: moreillycivileng@hotmail.com

Client	Conor & Frank Smith	Date	06-04-23	Project	MOR	Drawn	MOR
Project	Proposed construction of 1 no. new Poultry House and all ancillary Site works at Glenmore, Aughraciffe, Co. Longford.	Project No.	2017-066	Client Ref.	POS	Scale	1:2500
Sheet	Site Location Plan	Scale	1:2500	Project	Planning	Sheet	Size A4