



2 East
1: 500

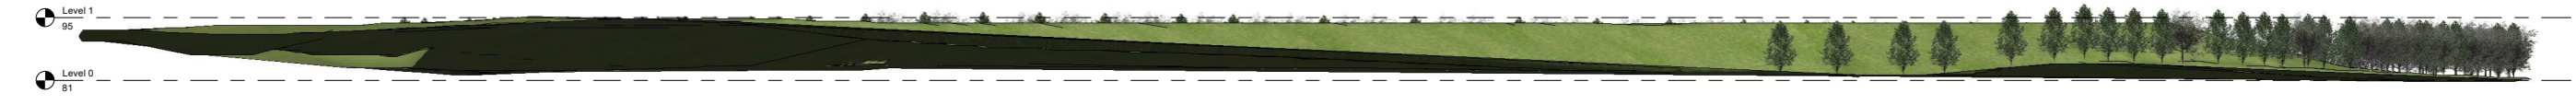


3 North
1: 500

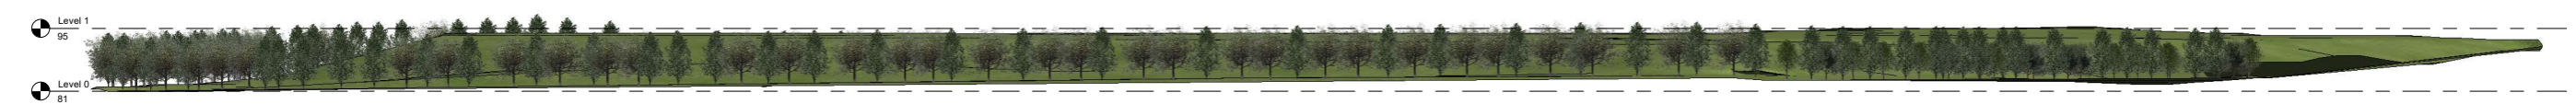


1 South
1: 500



4 West
1: 500

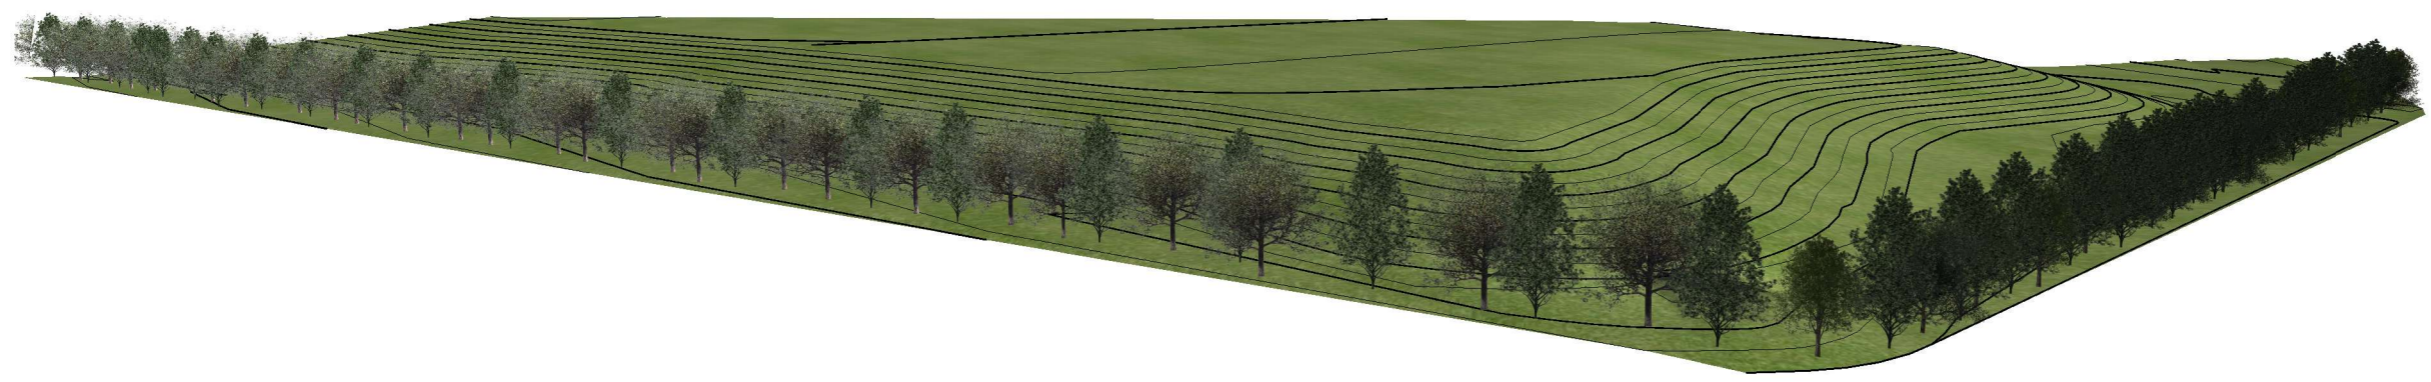

5 3D Perspective SE

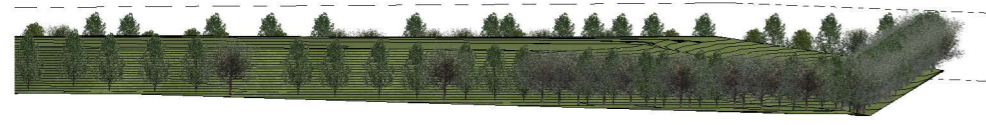

6 3D Perspective South West Corner



7 Site
1: 2500

NOTE	KEHOE ARCHITECTURAL DESIGN	PROJECT	Waste Recovery Facility
REV		TITLE	photo realistic image
	DESIGNER	DESIGNER	DESIGNER
	CLIENT NAME	CLIENT NAME	CLIENT NAME
	DATE	DATE	DATE
	PROJECT STATUS	PROJECT STATUS	PROJECT STATUS