



Product Code	Post Size (mm)	Height (mm)	Post Centres (mm)
A01-24	60 x 60	2450	c.3030

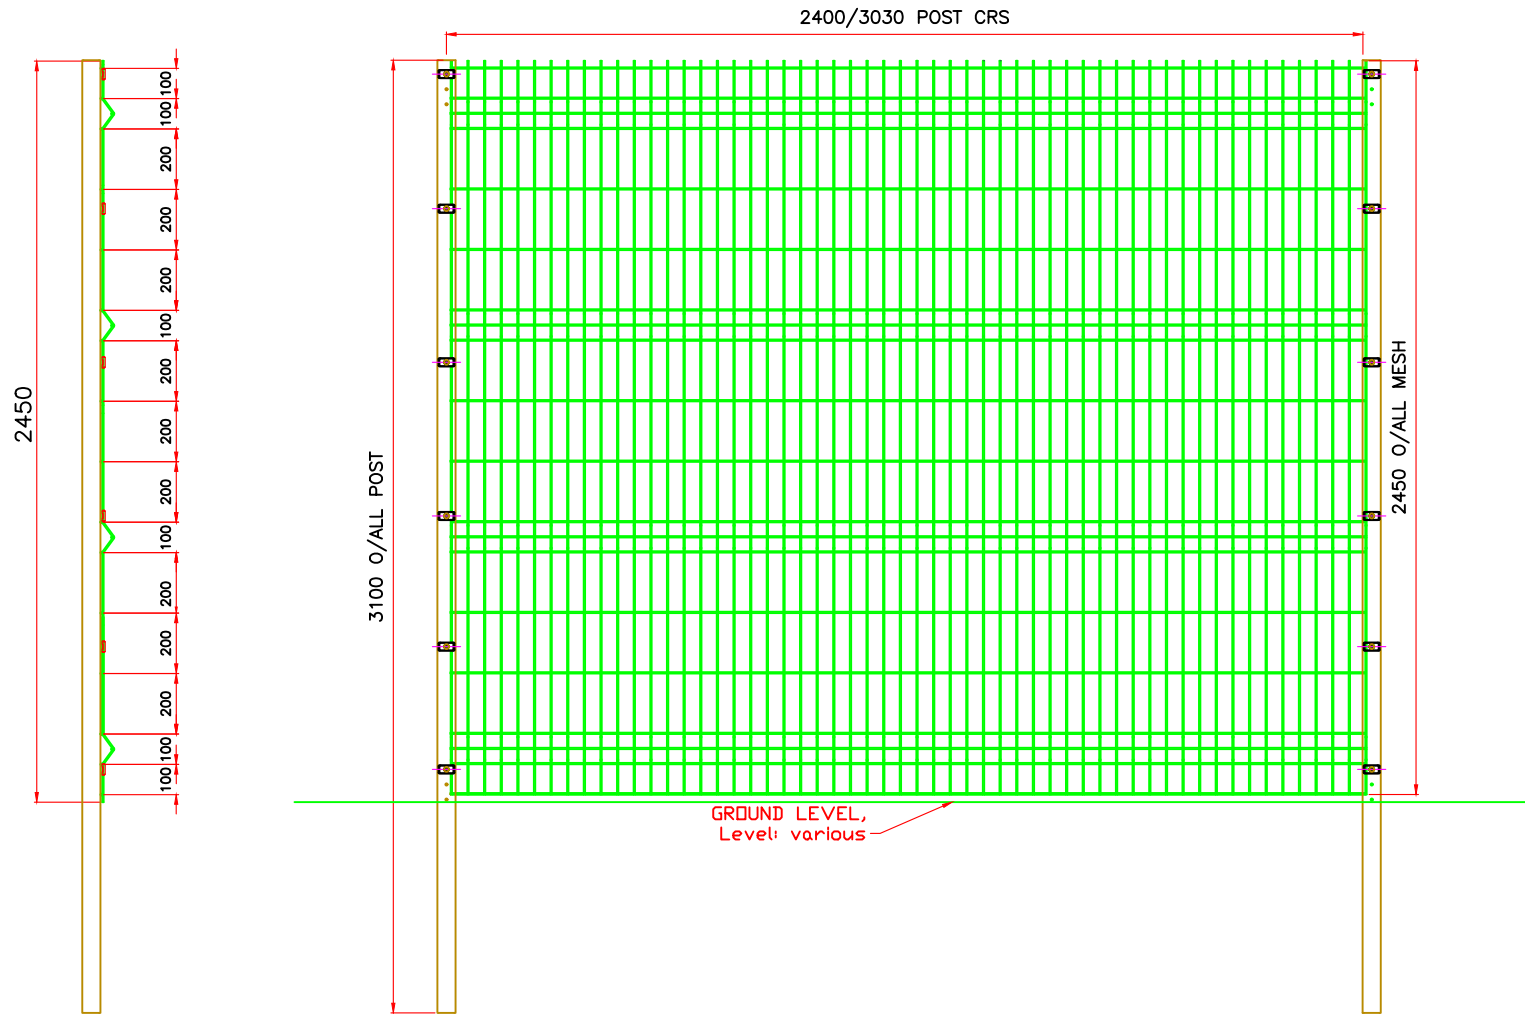


SIDE ELEVATION AND SECTION
SCALE:1/25

ELEVATION
SCALE:1/25

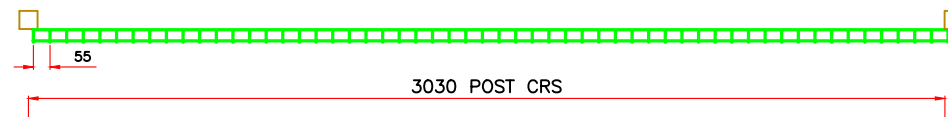

PLAN
SCALE:1/25

TYPICAL SECURITY FENCING DETAIL (GREEN IN COLOUR)
SCALE:1/25

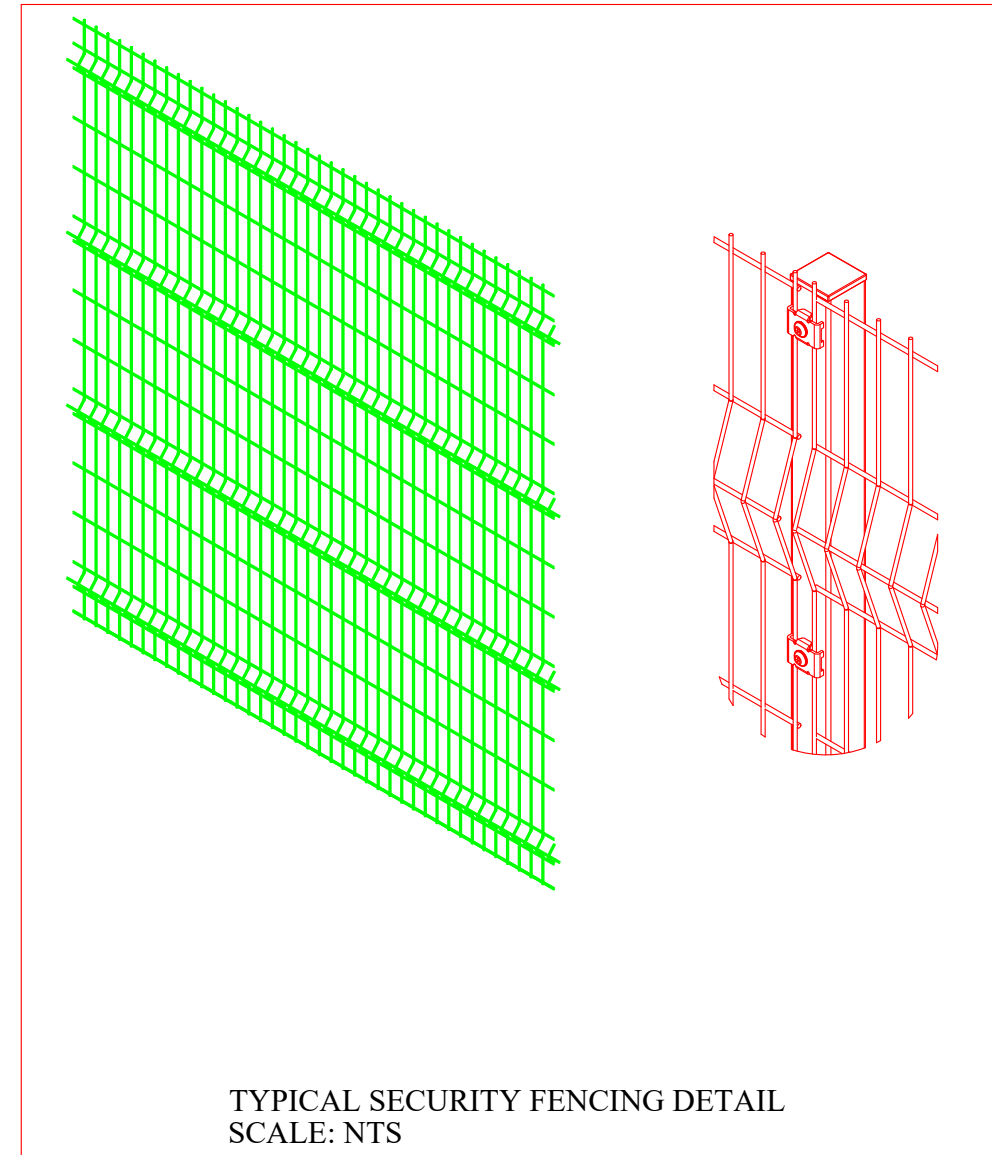

TYPICAL SECURITY FENCING DETAIL
SCALE: NTS

KEHOE
ARCHITECTURAL DESIGN

DECLAN THOMAS KEHOE
MCIAI C. BUILD E MCABE

1A SOUTHCOURT
WEXFORD ROAD BUSINESS PARK
CARLOW
QB7 290 B314
059 915 3003

WEB: WWW.KEHOEDESIGN.IE
EMAIL: DECLAN@KEHOEDESIGN.IE

JOB: Application for Planning Permission for a New Waste Recovery Facility at an Old Quarry Site in Graney West, Castledermot, Co. Kildare.

TITLE: BOUNDARY TREATMENT 1 (BT1) — PROPOSED —

DATE: 10/06/2020 SCALE: 1/100@A3

CLIENT'S NAME'S: Phoenix Sand Ltd
ADDRESS: Graney West, Castledermot, Co. Kildare.

FILE NAME:

Drawing by: D.T.K. DWG No. 001/G1

© 2020 KEHOE ARCHITECTURAL DESIGN