
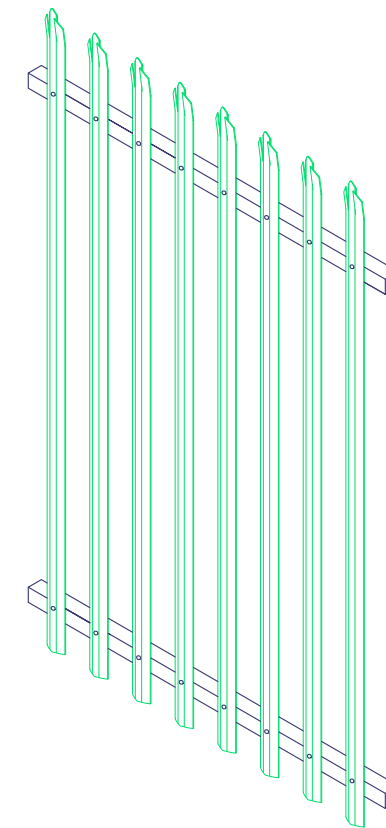


Product Code	Post Size (mm)	Height (mm)	Post Ctrs. (mm)	Rail Size (mm)	Notes: All size panels
E01-24	100 x 55 RSJ	2400	2750	45 x 45 x 5 ANGLE	Available in Galvanised and Galv/PPC finish with 2.5 or 3mm thickness pales  87mm Gap between Pales 17 Pales Per Panel

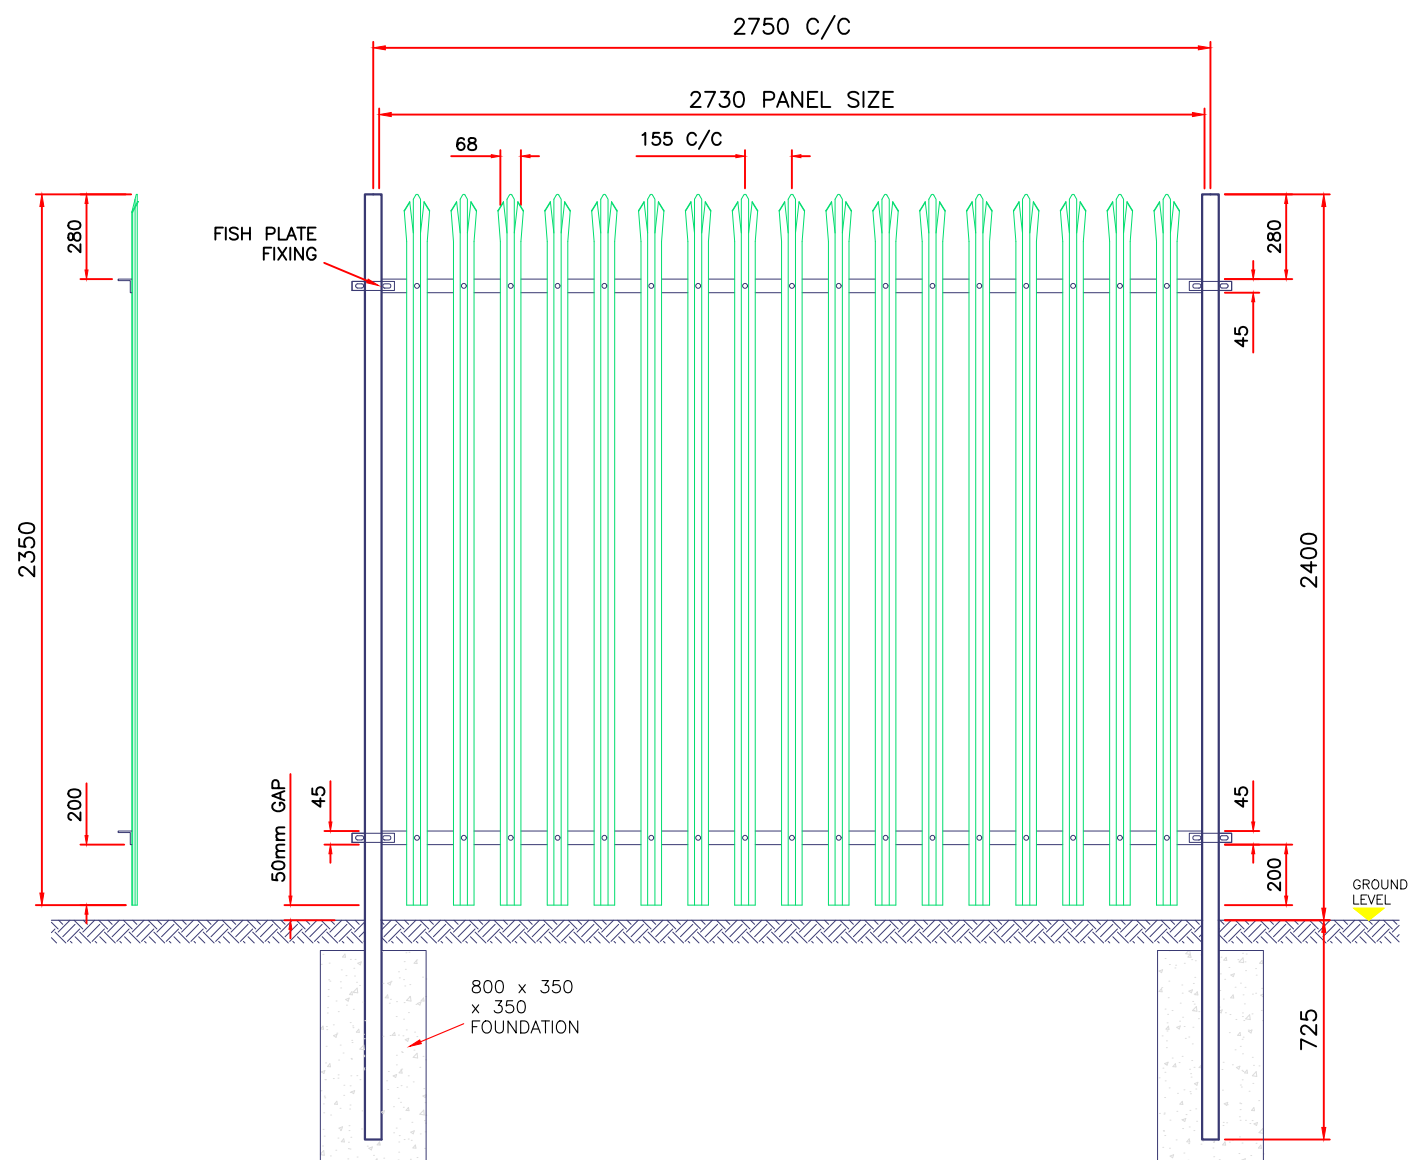

**KEHOE**  
ARCHITECTURAL DESIGN

DECLAN THOMAS KEHOE  
MCIAI C. BUILD E MCABE

1A SOUTHCOURT  
WEXFORD ROAD BUSINESS PARK  
CARLOW  
QB7 290 B314  
Q59 915 3003

WEB: WWW.KEHOEDESIGN.IE  
EMAIL: DECLAN@KEHOEDESIGN.IE

JOB: Application for Planning Permission for a New Waste Recovery Facility at an Old Quarry Site in Graney West, Castledermot, Co. Kildare.

TITLE: BOUNDARY TREATMENT 2 (BT2)  
— PROPOSED —

DATE: 10/06/2020 | SCALE: 1/100@A3

CLIENT'S NAME'S: SANCOM LTD |

ADDRESS: Graney West, Castledermot, Co. Kildare.

FILE NAME:

Drawing by: D.T.K. | DWG No. 001/G3

© 2020 KEHOE ARCHITECTURAL DESIGN