



ELEVATION (SOUTH EAST)

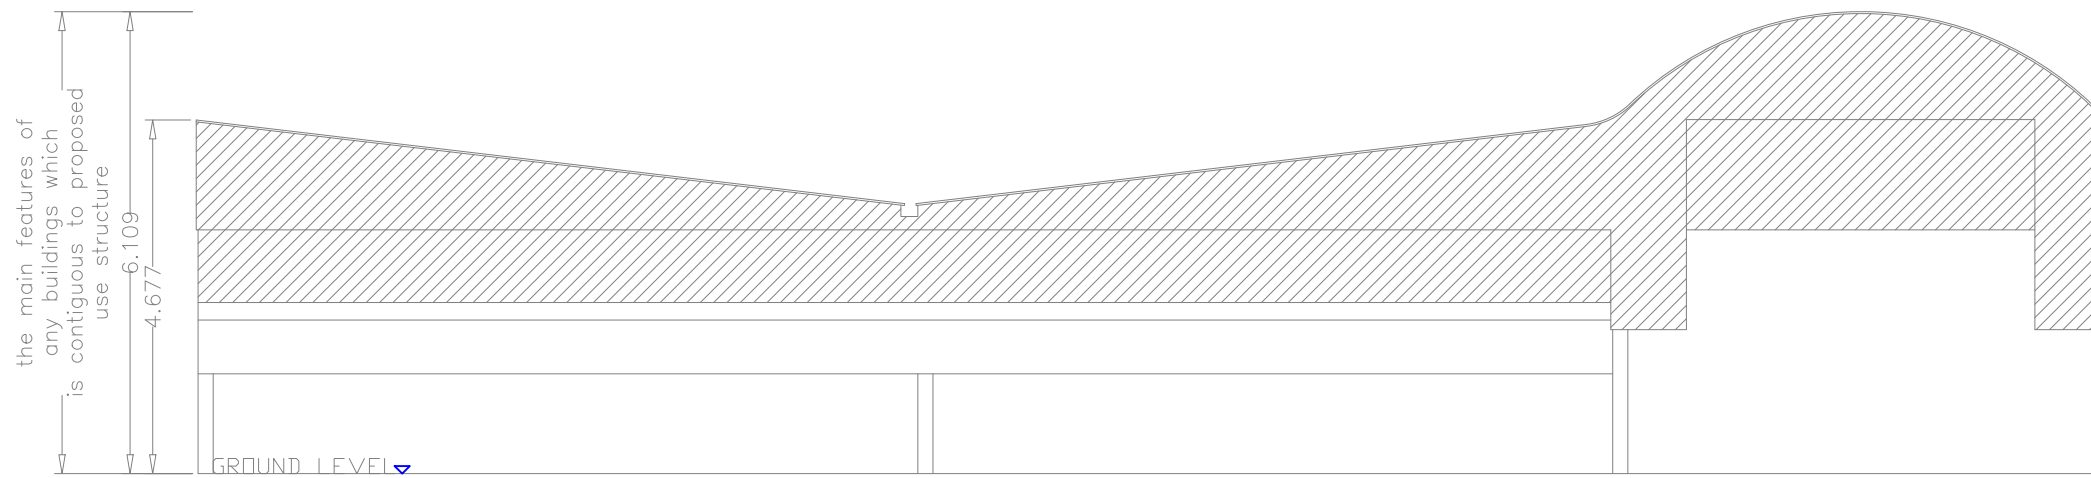

ELEVATION (NORTH WEST)

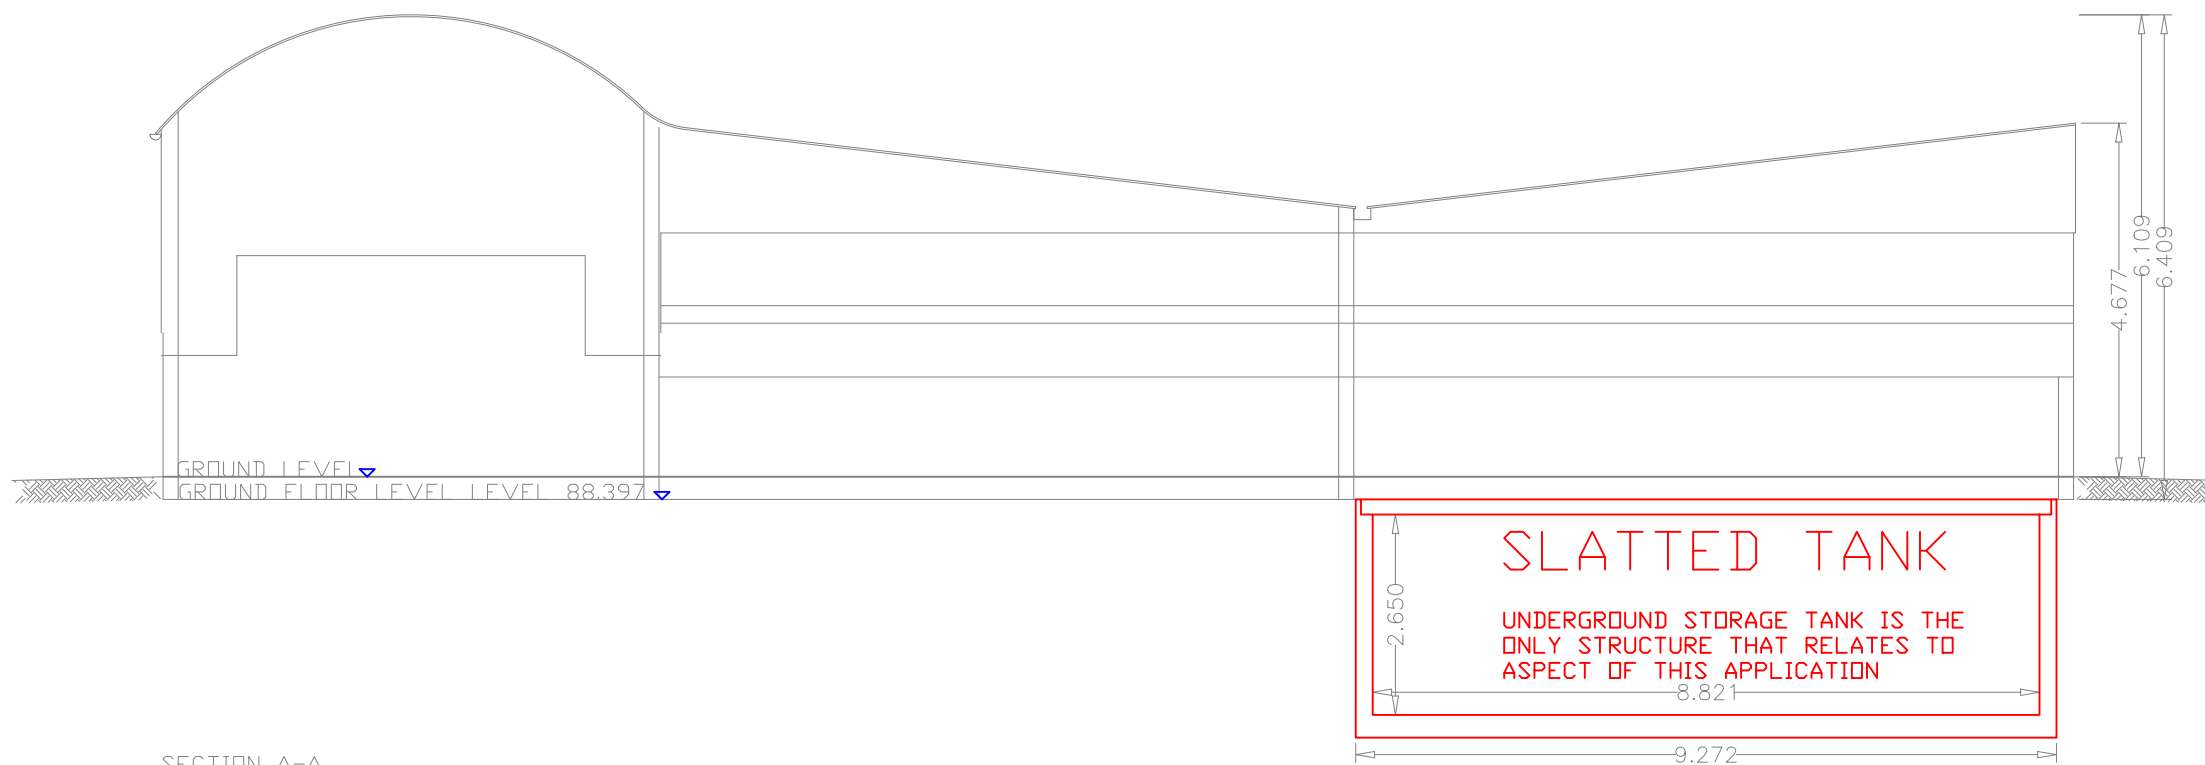

SECTION A-A

KEHOE
ARCHITECTURAL DESIGN

DECLAN THOMAS KEHOE
MCIAT C. BUILD E MCABE

1A SOUTHCOURT
WEXFORD ROAD BUSINESS PARK
CARLOW
087 290 8314
059 915 3003

WEB: WWW.KEHOEDESIGN.IE
EMAIL: DECLAN@KEHOEDESIGN.IE

JOB: Application for Planning Permission for a New Waste Recovery Facility at an Old Quarry Site in Graney West, Castledermot, Co. Kildare.

TITLE: STRUCTURE A

DATE: 10/06/2020 SCALE: 1/100@A3

CLIENT'S NAME'S: SANCOM LTD

ADDRESS: Graney West, Castledermot, Co. Kildare.

FILE NAME:

Drawing by: D.T.K. DWG No. 001/A1

© 2020 KEHOE ARCHITECTURAL DESIGN