


Y SCALE: 1/100

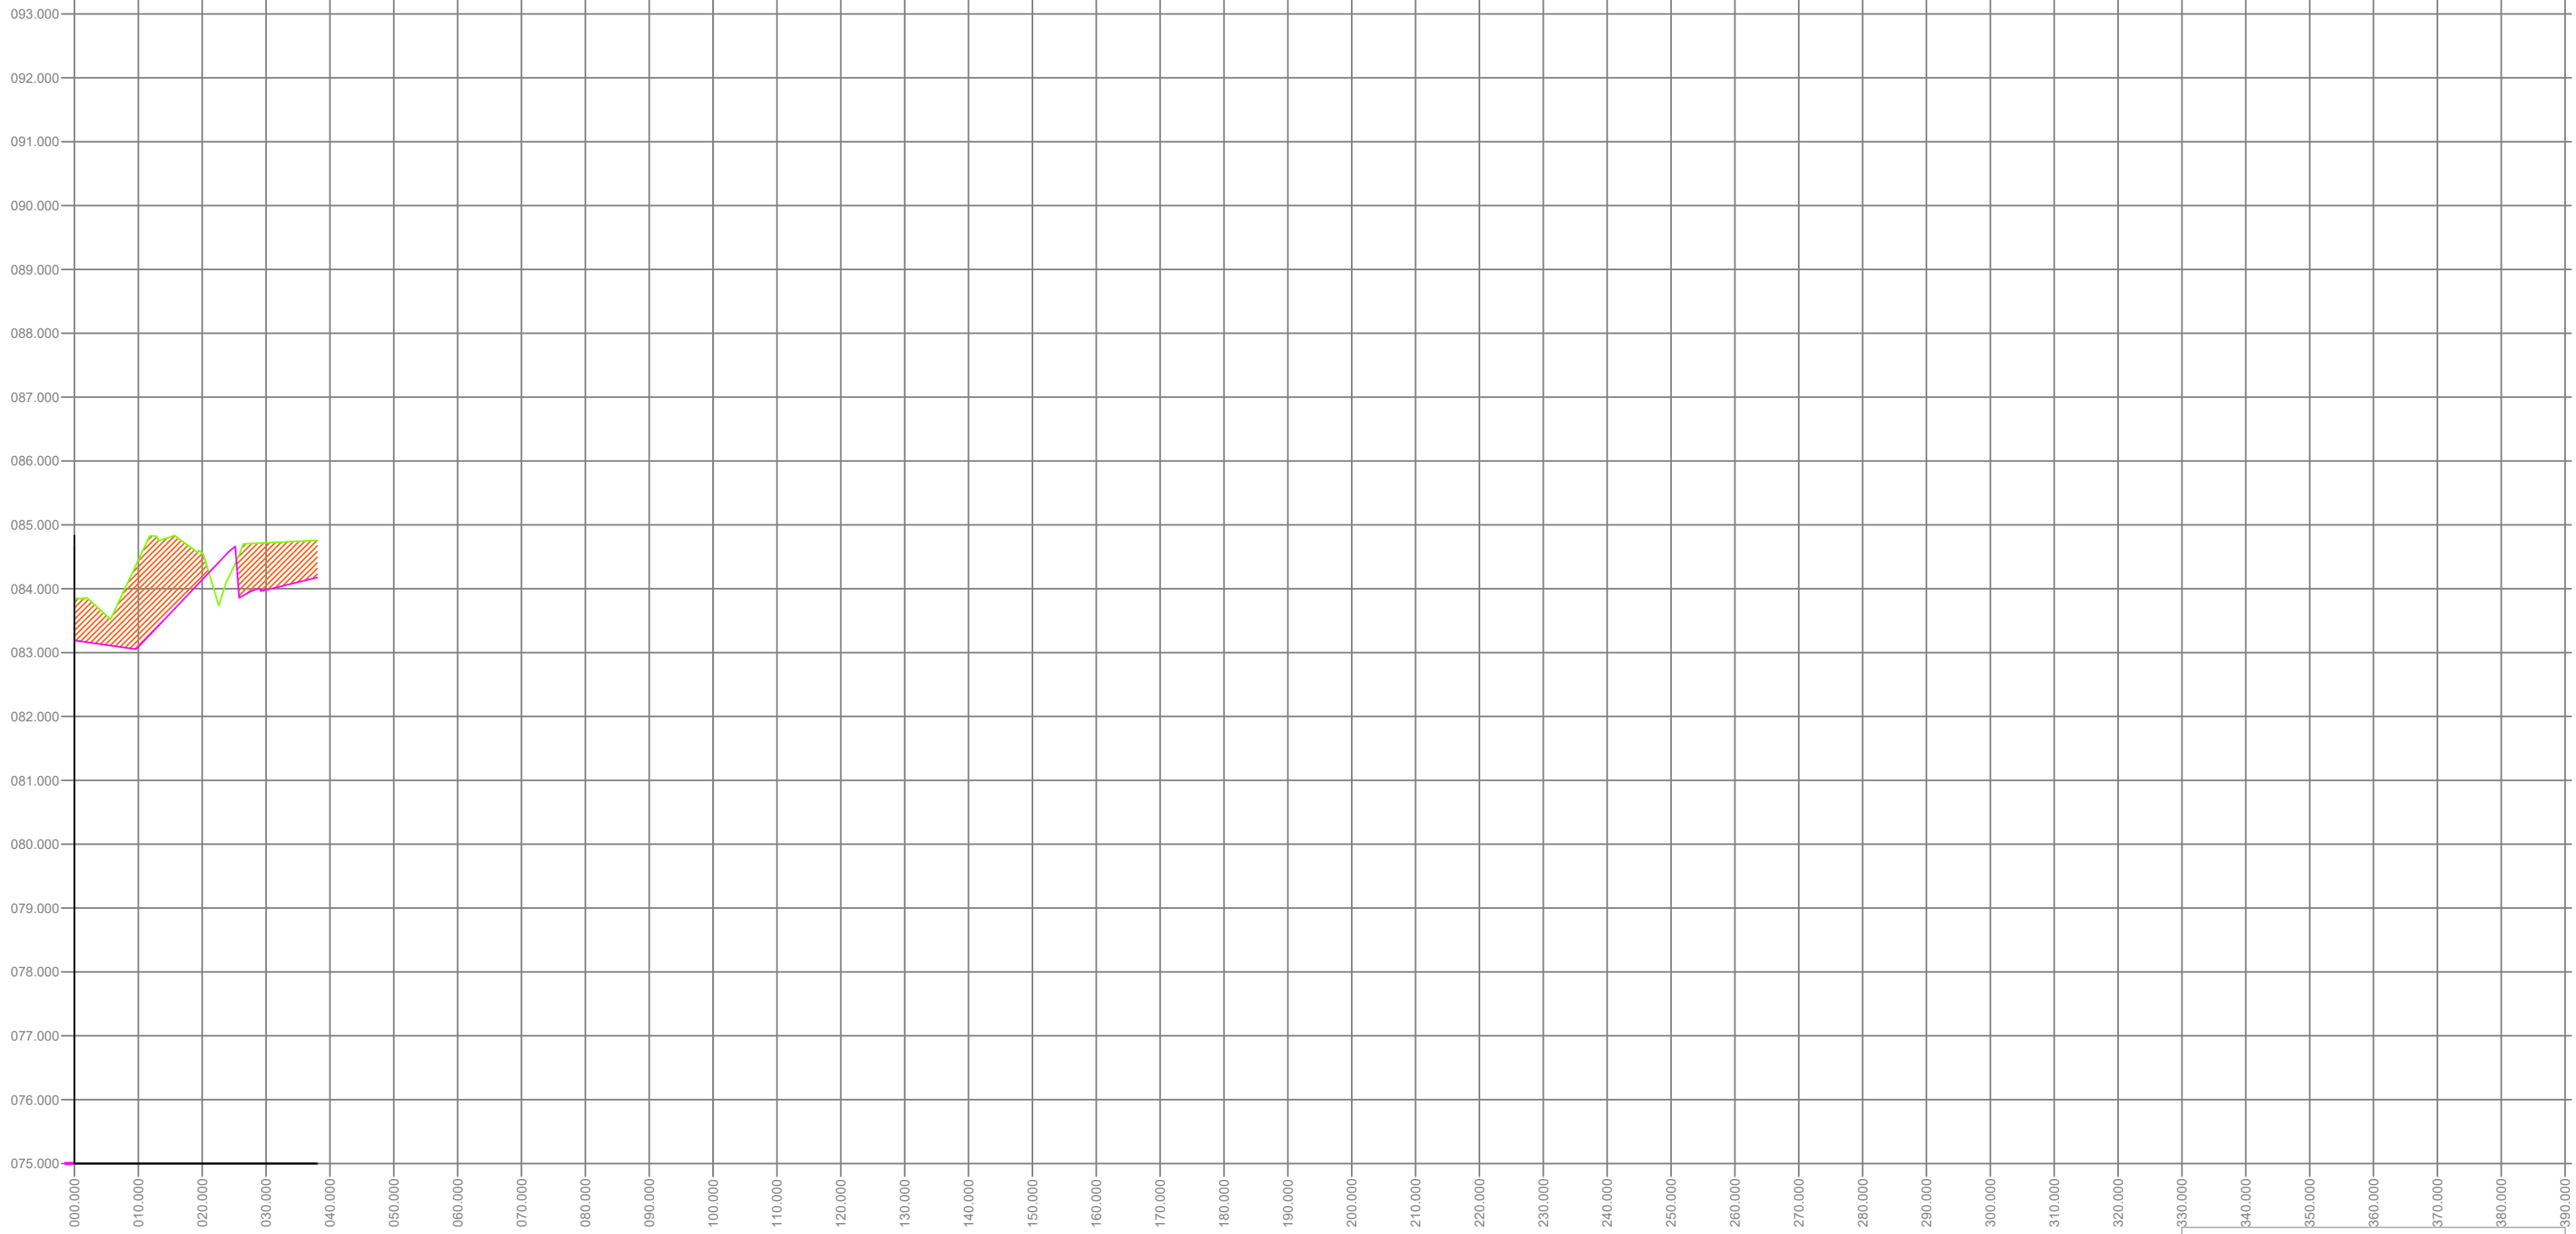

SECTION A0-A0

X SCALE: 1/1000
 Y SCALE: 1/100
 GROUND LEVEL(NEW GROUND LEVEL)
 GROUND LEVEL(EXISTING)
 GROUND (FILL)



KEHOE
 ARCHITECTURAL DESIGN

DECLAN THOMAS KEHOE
 MCIAT C. BUILD E MCABE

1A SOUTHCOURT
 WEXFORD ROAD BUSINESS PARK
 CARLOW
 087 290 8314
 059 915 3003

WEB: WWW.KEHOEDSIGN.IE
 EMAIL: DECLAN@KEHOEDSIGN.IE

JOB: Application for Planning Permission for a New Waste Recovery Facility at an Old Quarry Site in Graney West, Castledermot, Co. Kildare.

TITLE: Longitudinal sectionS

DATE: 10/06/2020 | SCALE: 1/100@A3
 CLIENT'S NAME'S: Sandcom Ltd
 ADDRESS: Graney West, Castledermot, Co. Kildare.

FILE NAME:
 Drawing by: D.T.K. DWG No. 002/FO
 © 2020 KEHOE ARCHITECTURAL DESIGN