


ELEVATION (NORTH EAST)

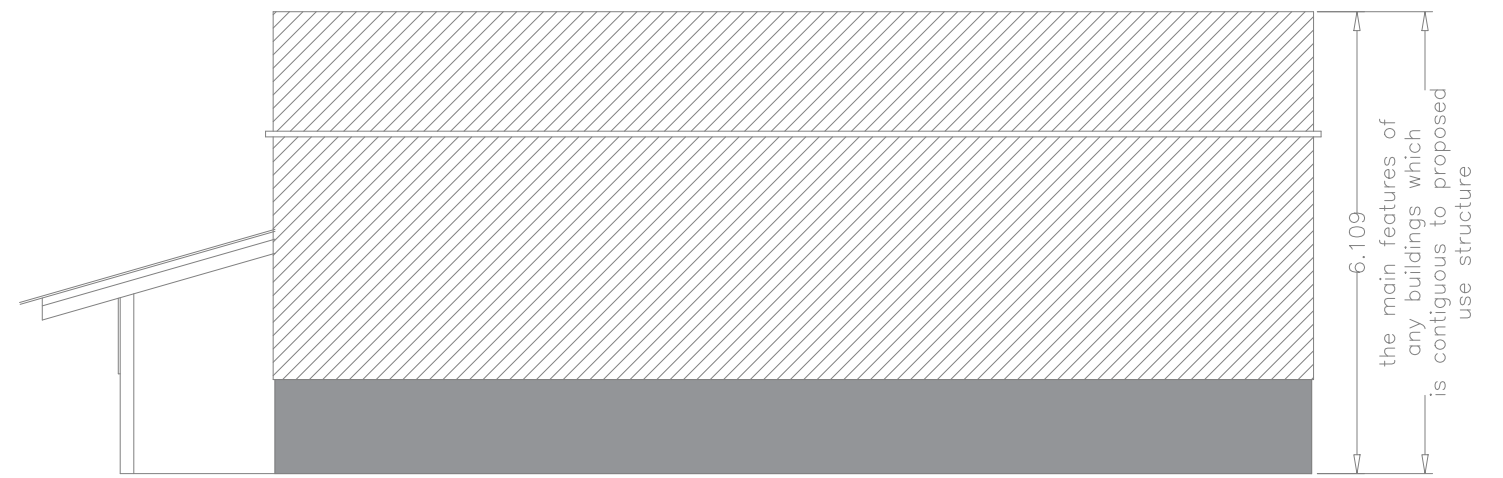

ELEVATION (SOUTH WEST)

KEHOE
 ARCHITECTURAL DESIGN

DECLAN THOMAS KEHOE
 MCIAT C. BUILD E MCABE

1A SOUTHCOURT
 WEXFORD ROAD BUSINESS PARK
 CARLOW
 087 290 8314
 059 915 3003

WEB: WWW.KEHOEDESIGN.IE
 EMAIL: DECLAN@KEHOEDESIGN.IE

JOB: Application for Planning Permission for a New Waste Recovery Facility at an Old Quarry Site in Graney West, Castledermot, Co. Kildare.

TITLE: STRUCTURE A

DATE: 10/06/2020 | SCALE: 1/100@A3

CLIENT'S NAME'S: SANDCOM LTD

ADDRESS: Graney West, Castledermot, Co. Kildare.

FILE NAME:

Drawing by: D.T.K. | DWG No. 001/A2

© 2020 KEHOE ARCHITECTURAL DESIGN