


Y SCALE: 1/100

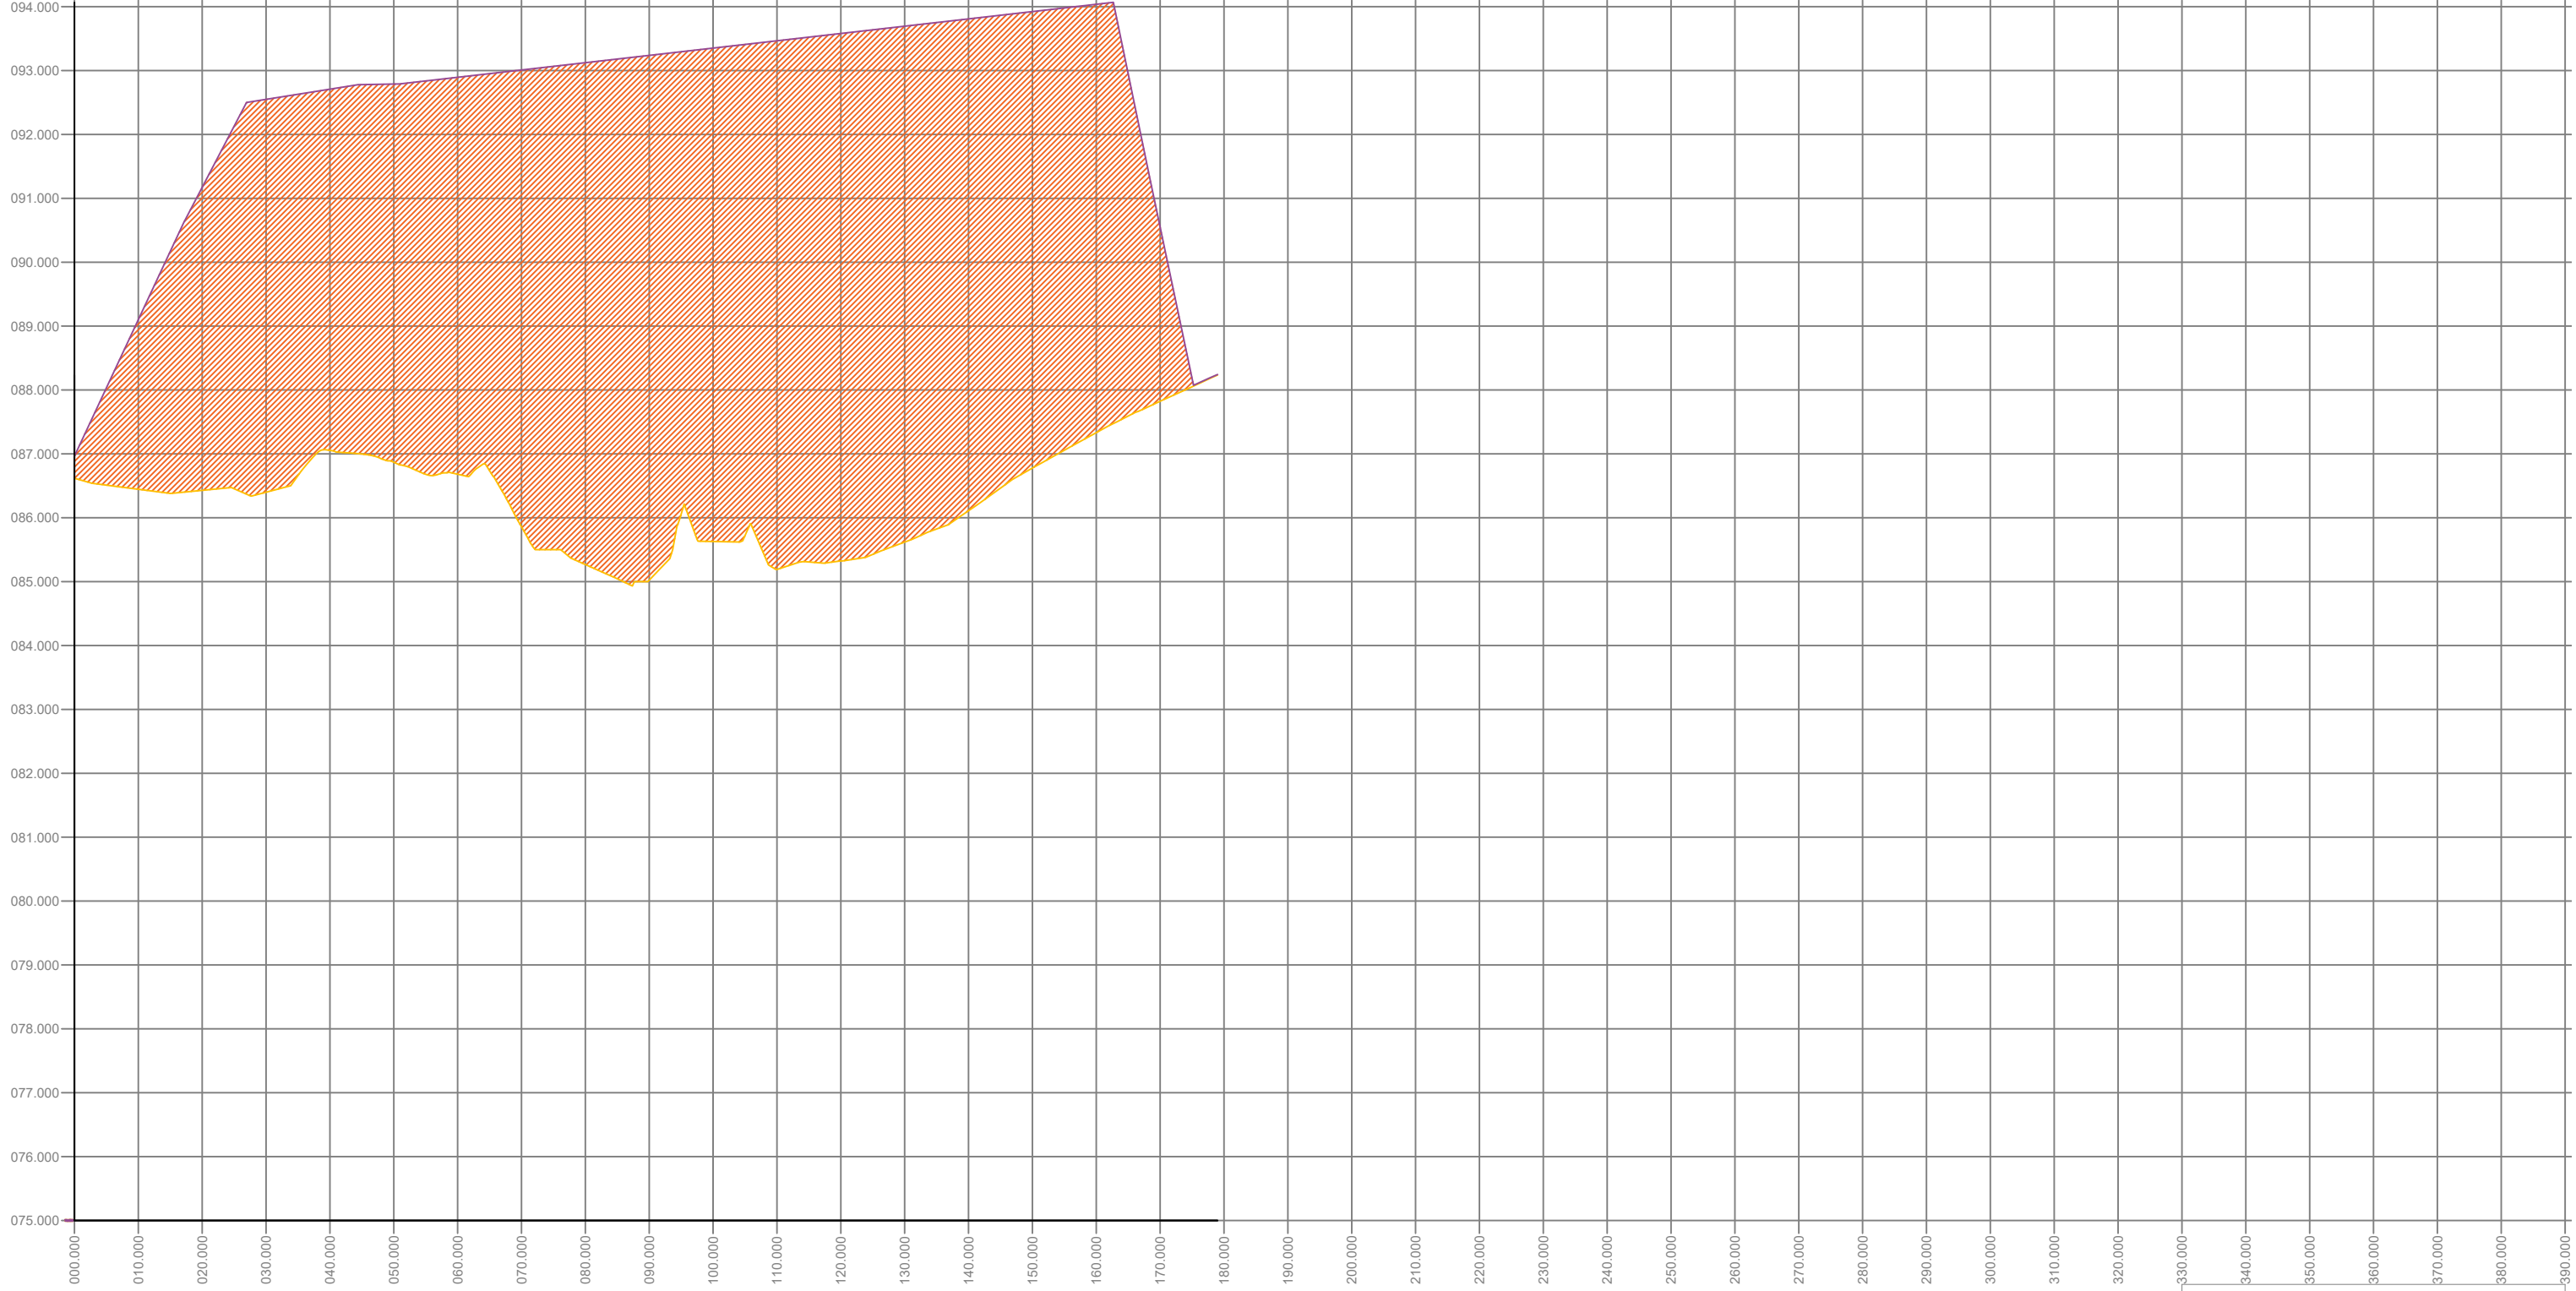

**SECTION B7-B7**

X SCALE: 1/1000  
 Y SCALE: 1/100  
 GROUND LEVEL(NEW GROUND LEVEL)  
 GROUND LEVEL(EXISTING)  
 GROUND (FILL)



**KEHOE**  
 ARCHITECTURAL DESIGN

DECLAN THOMAS KEHOE  
 MCIAT C. BUILD E MCABE

1A SOUTHCOURT  
 WEXFORD ROAD BUSINESS PARK  
 CARLOW  
 087 290 8314  
 059 915 3003

WEB: WWW.KEHOEDESIGN.IE  
 EMAIL: DECLAN@KEHOEDESIGN.IE

JOB: Application for Planning Permission for a New Waste Recovery Facility at an Old Quarry Site in Graney West, Castledermot, Co. Kildare.

TITLE: Longitudinal sectionS

DATE: 10/06/2020 SCALE: 1/100@A3

CLIENT'S NAME'S: Sandcom Ltd

ADDRESS: Graney West, Castledermot, Co. Kildare.

FILE NAME:

Drawing by: D.T.K. DWG No. 002/G7

© 2020 KEHOE ARCHITECTURAL DESIGN