



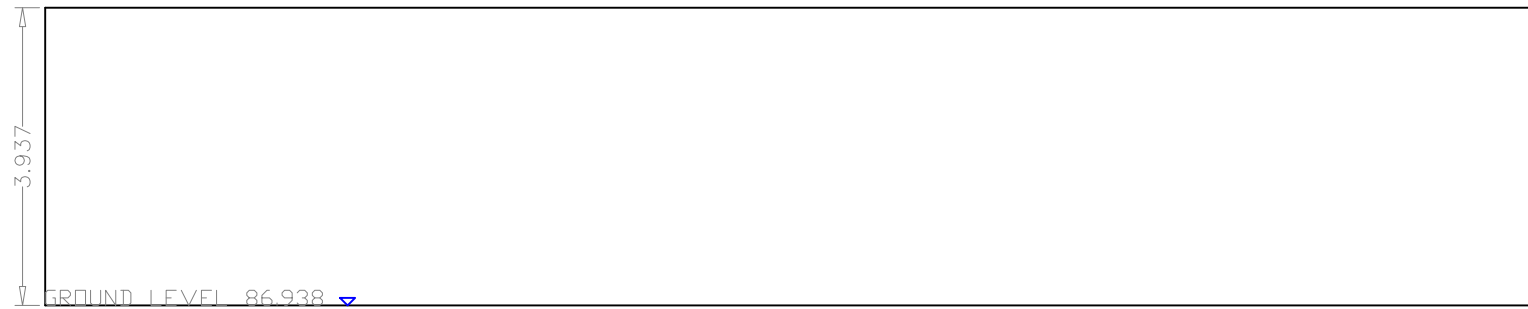

ELEVATION (NORTH WEST)

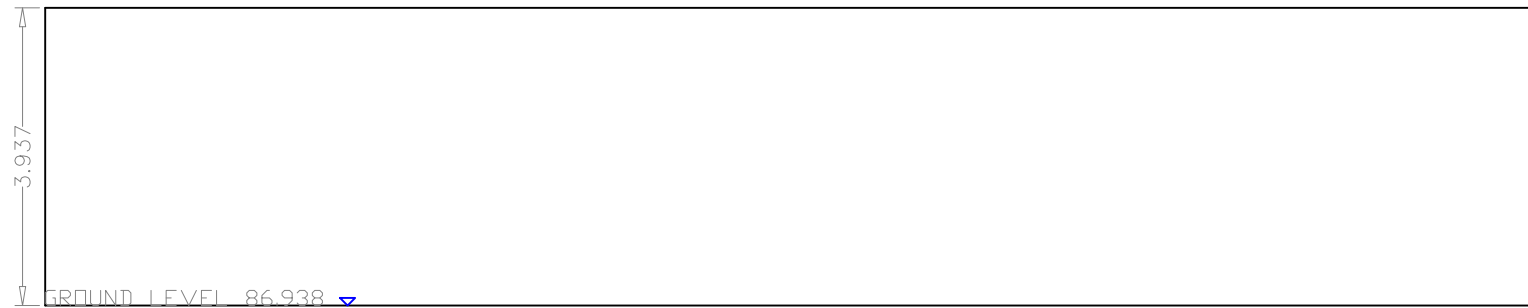


ELEVATION (NORTH EAST)



ELEVATION (SOUTH WEST)



ELEVATION (SOUTH EAST)

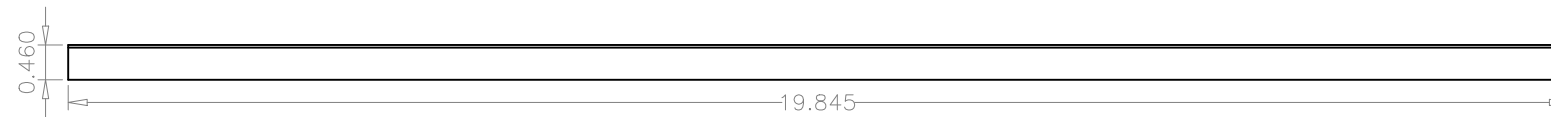

PLAN
(RETAINING WALL)



KEHOE ARCHITECTURAL DESIGN	
DECLAN THOMAS KEHOE MCIAT C. BUILD E MCABE	
1A SOUTH COURT WEXFORD ROAD BUSINESS PARK CARLOW 087 290 8314 059 915 3003	
WEB: WWW.KEHOEDESIGN.IE EMAIL: DECLAN@KEHOEDESIGN.IE	
JOB: Application for Planning Permission for a New Waste Recovery Facility at an Old Quarry Site in Graney West, Castledermot, Co. Kildare.	
TITLE: STRUCTURE C	
DATE: 10/06/2020	SCALE: 1/100@A3
CLIENT'S NAME'S: SANDOM LTD	
ADDRESS: Graney West, Castledermot, Co. Kildare.	
FILE NAME:	
Drawing by: D.T.K. DWG No. 001/C	
© 2020 KEHOE ARCHITECTURAL DESIGN	