


Site Boundary


Site Area "A" and outlined in RED is 27.40 Acres / 11.09 Hec Including Service Road.
Signed: **Myles O'Reilly**

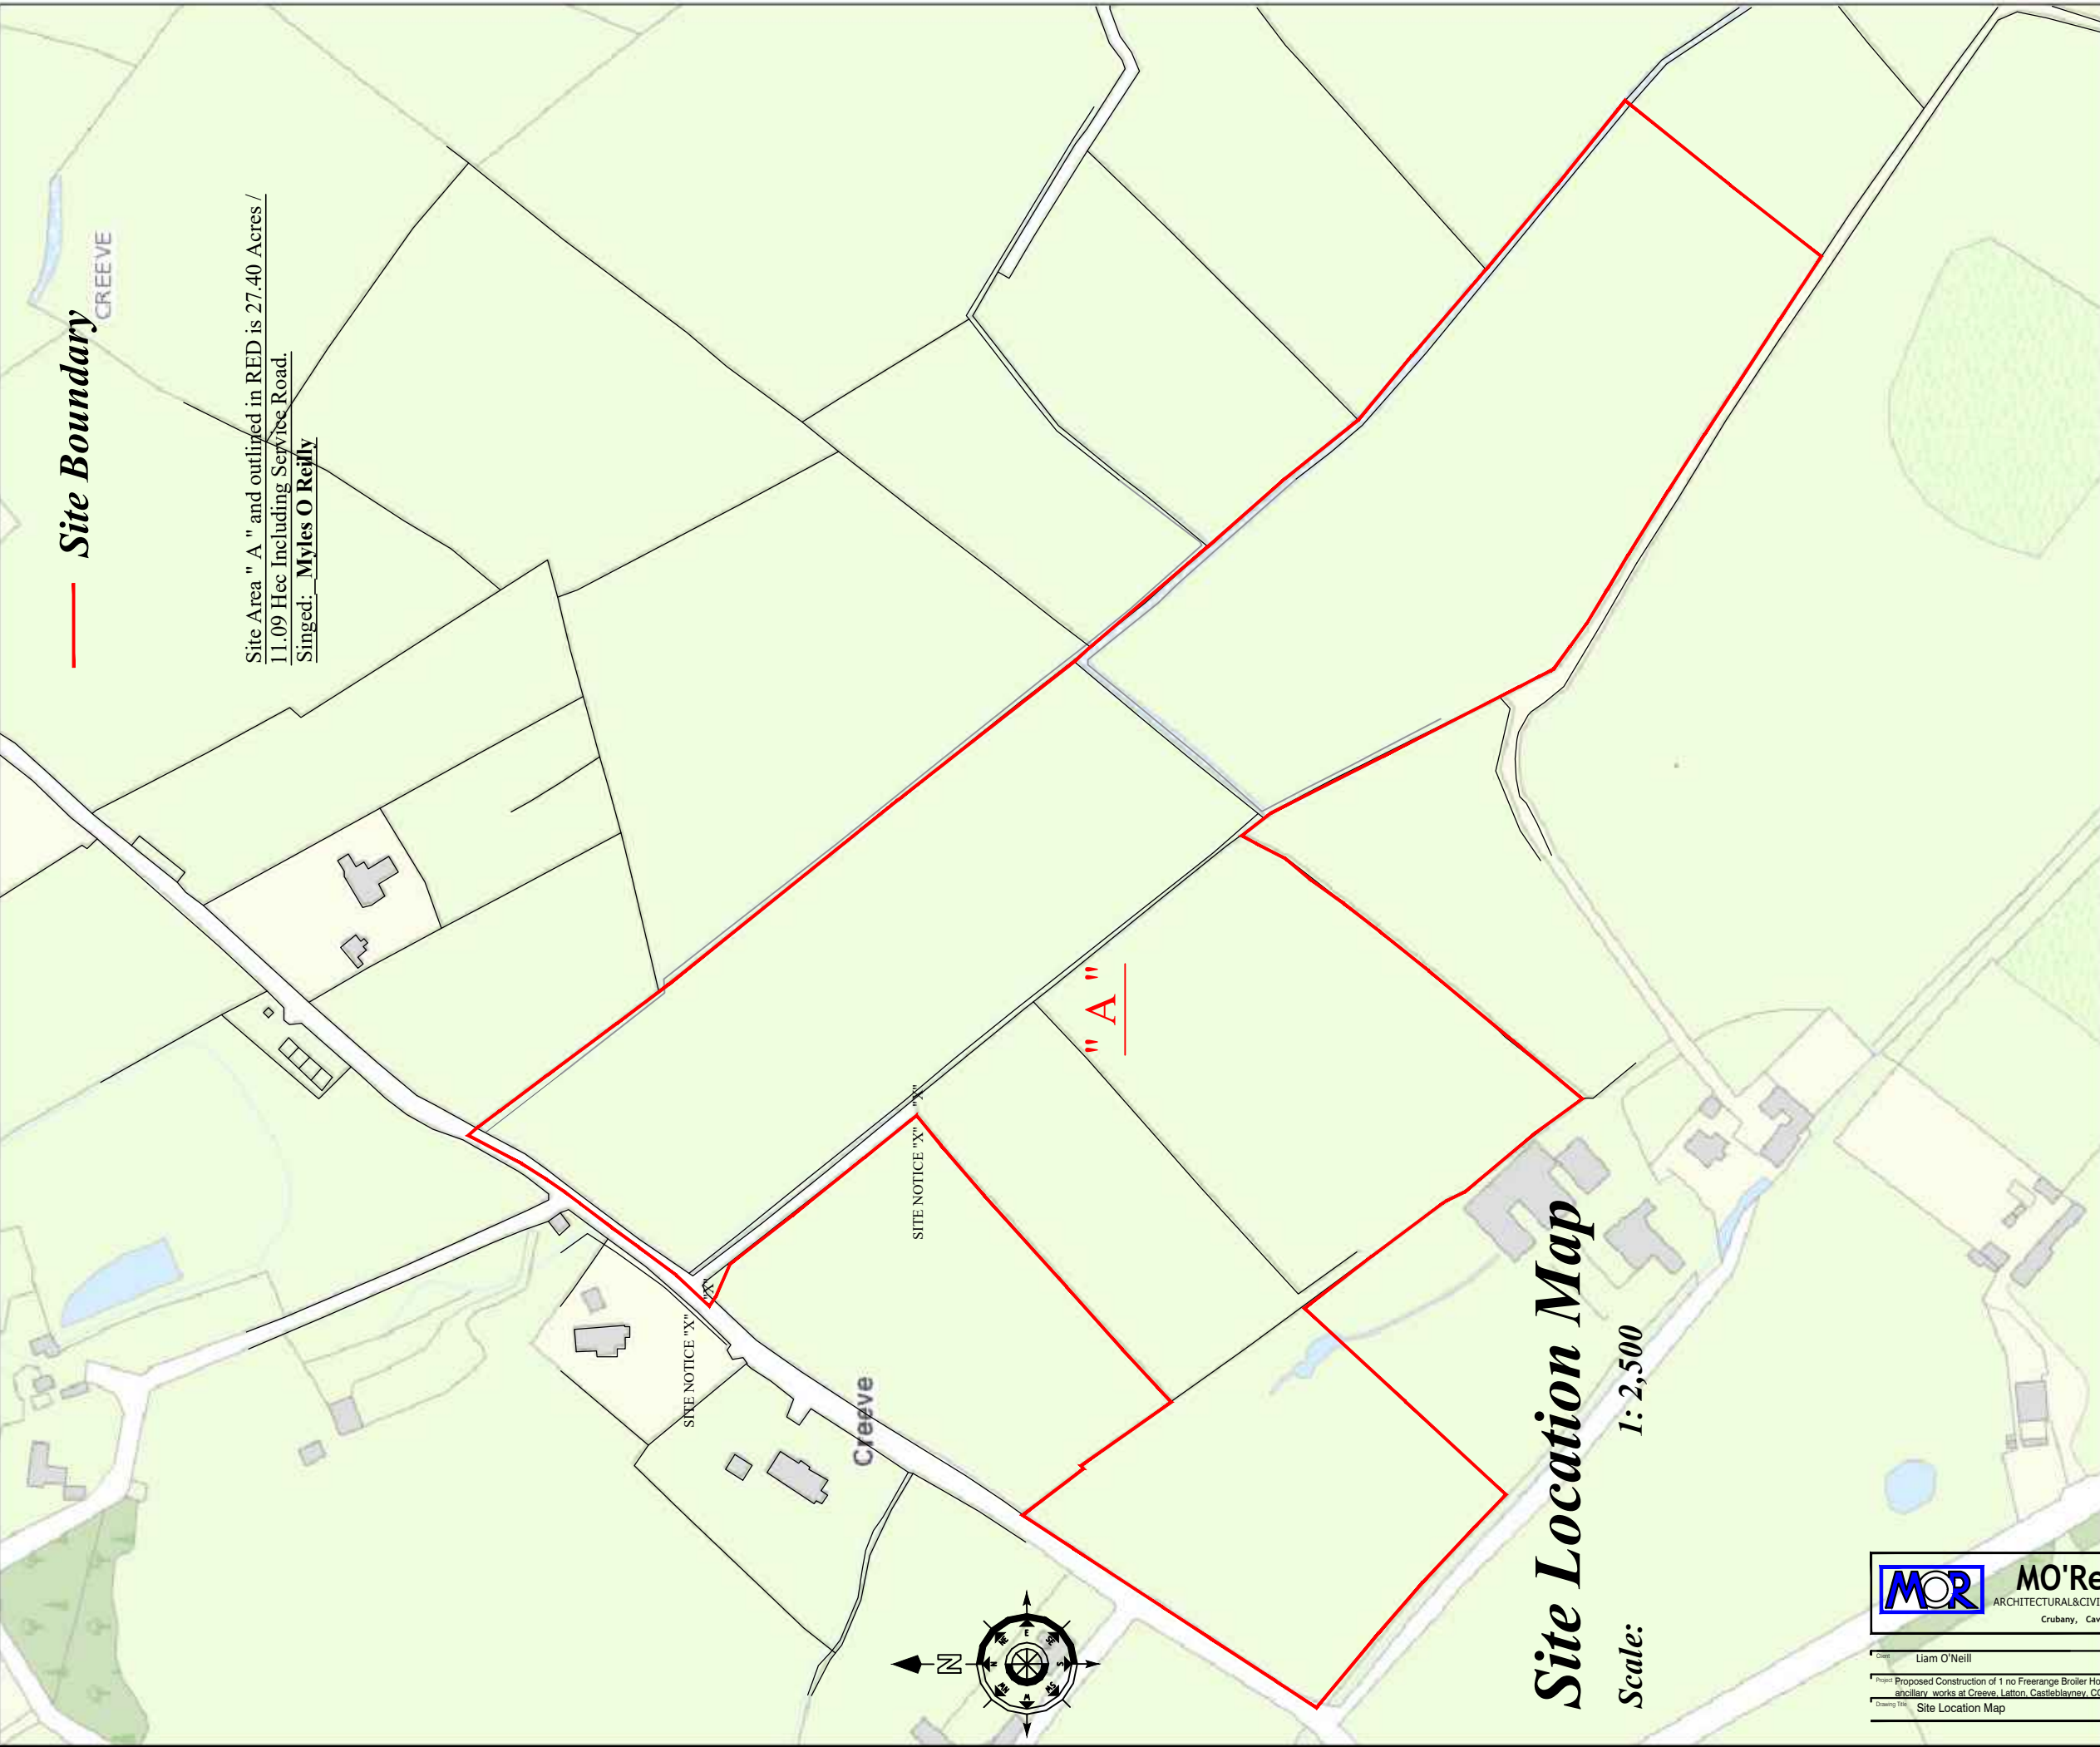

Site Location Map

Scale: 1:2,500

- C5 - Tourism and related
- C6 - Mixed/general commercial/industrial/enterprise
- C7 - Other commercial/industrial/enterprise uses
- G1 - Open space, park
- G2 - Walkway, cycleway, bridle path
- G3 - Conservation, amenity or buffer space

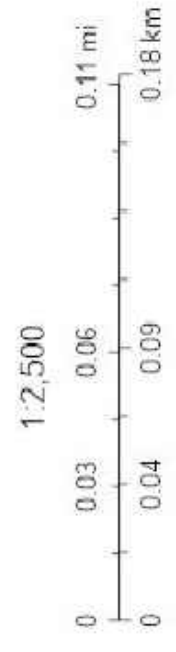

© Ordnance Survey Ireland, Local Authorities

MOR **MO'Reilly CIVIL ENGINEERING**
 ARCHITECTURAL & CIVIL DESIGN GPS & TOPOGRAPHIC SURVEYING SETTING-OUT
 Crubary, Cavan, Co. Cavan T: 0877521970 E: moreillycivileng@hotmail.com

Client	Liam O'Neill	Date	21-01-24	Drawn	MOR	Checked	MOR
Project	Proposed Construction of 1 no Freerange Broiler House and all ancillary works at Creeve, Liffon, Castleblayney, CO. Monaghan	Drawn	2023-22	Project	PL05	Scale	F.I.
Drawing Title	Site Location Map	Scale	1:2,500	Project	F.I.	Sheet	Size A3

This drawing or design may not be reproduced without permission