


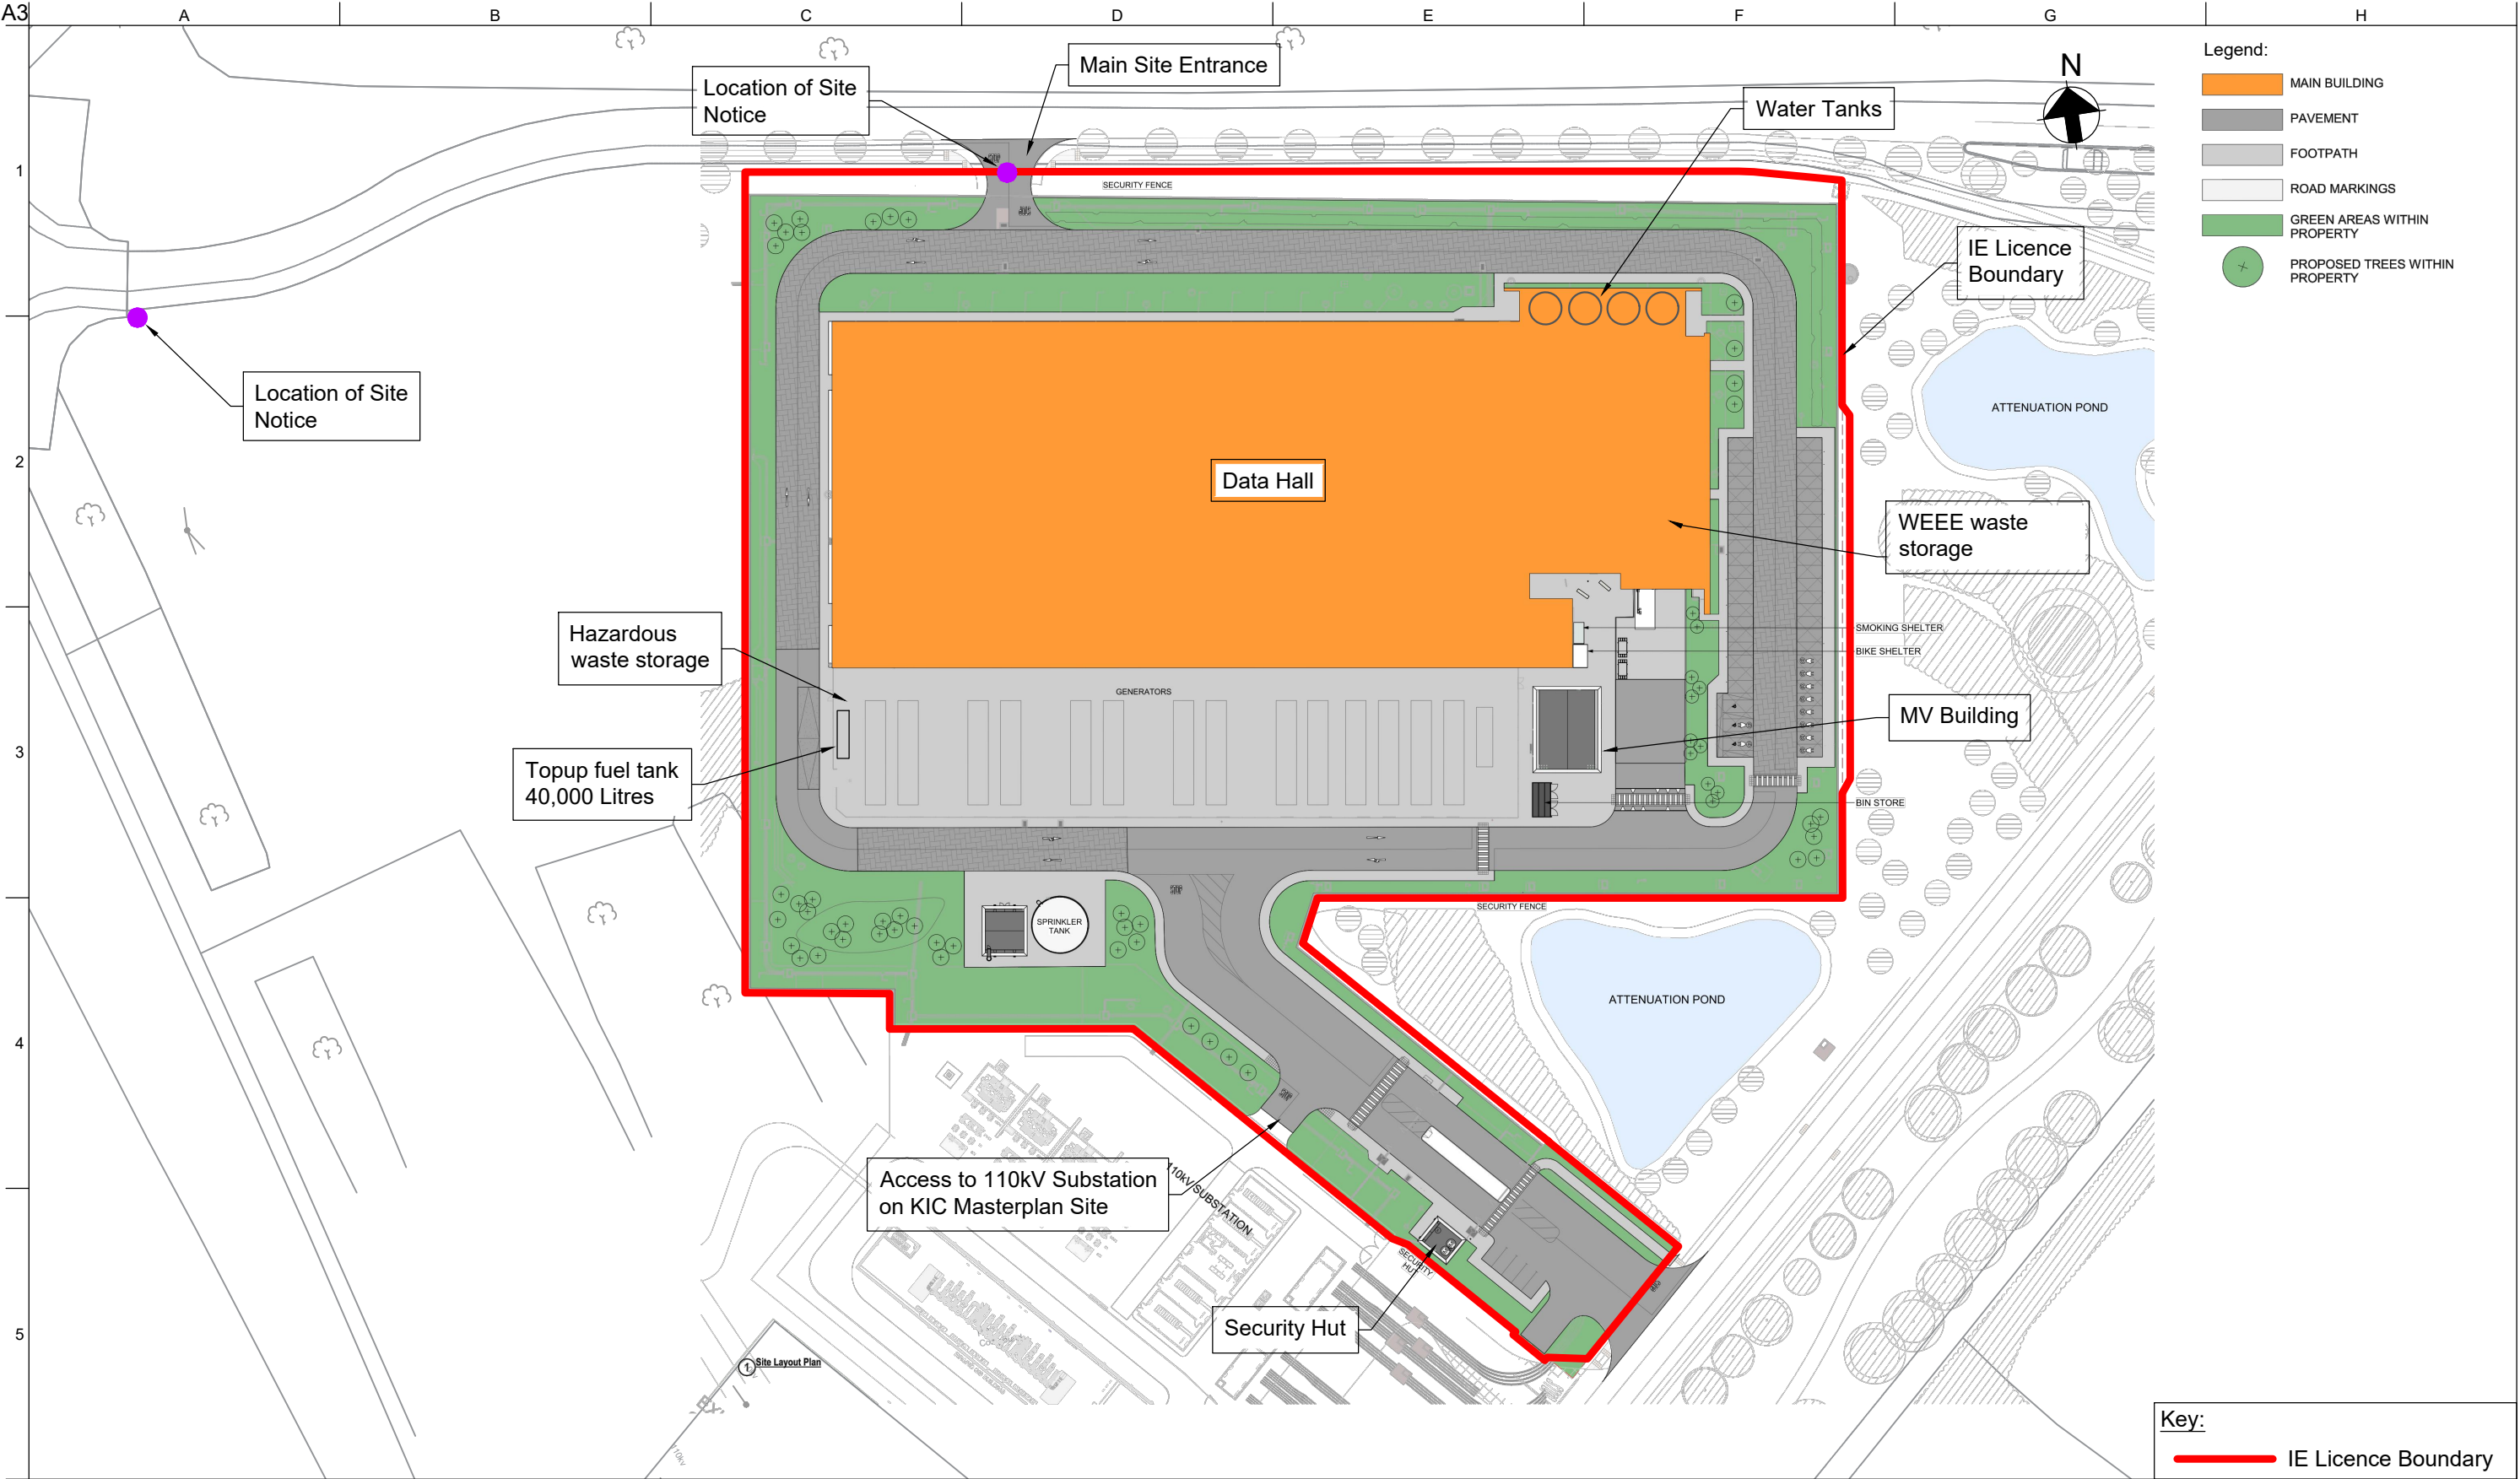

P01	14/02/25	GMcT	SG	SW
Rev	Date	By	Chkd	Appd

ARUP

Arup, 50 Ringsend Road
Dublin, D04 T6X0
www.arup.ie
Tel +353(0)1 233 4455 Fax +353(0)1 668 3169

Project Title
ADSIL IE Licence

Client
Amazon Data Services
Ireland Limited (ADSIL)

Drawing Title
Site Layout Plan

Scale at A3
1:1250

Role
Environmental

Suitability
S2 - For Information

Arup Job No
305131-00

Rev
P01

Name
305131-ARP-ZZ-XX-YE-DR-1001