


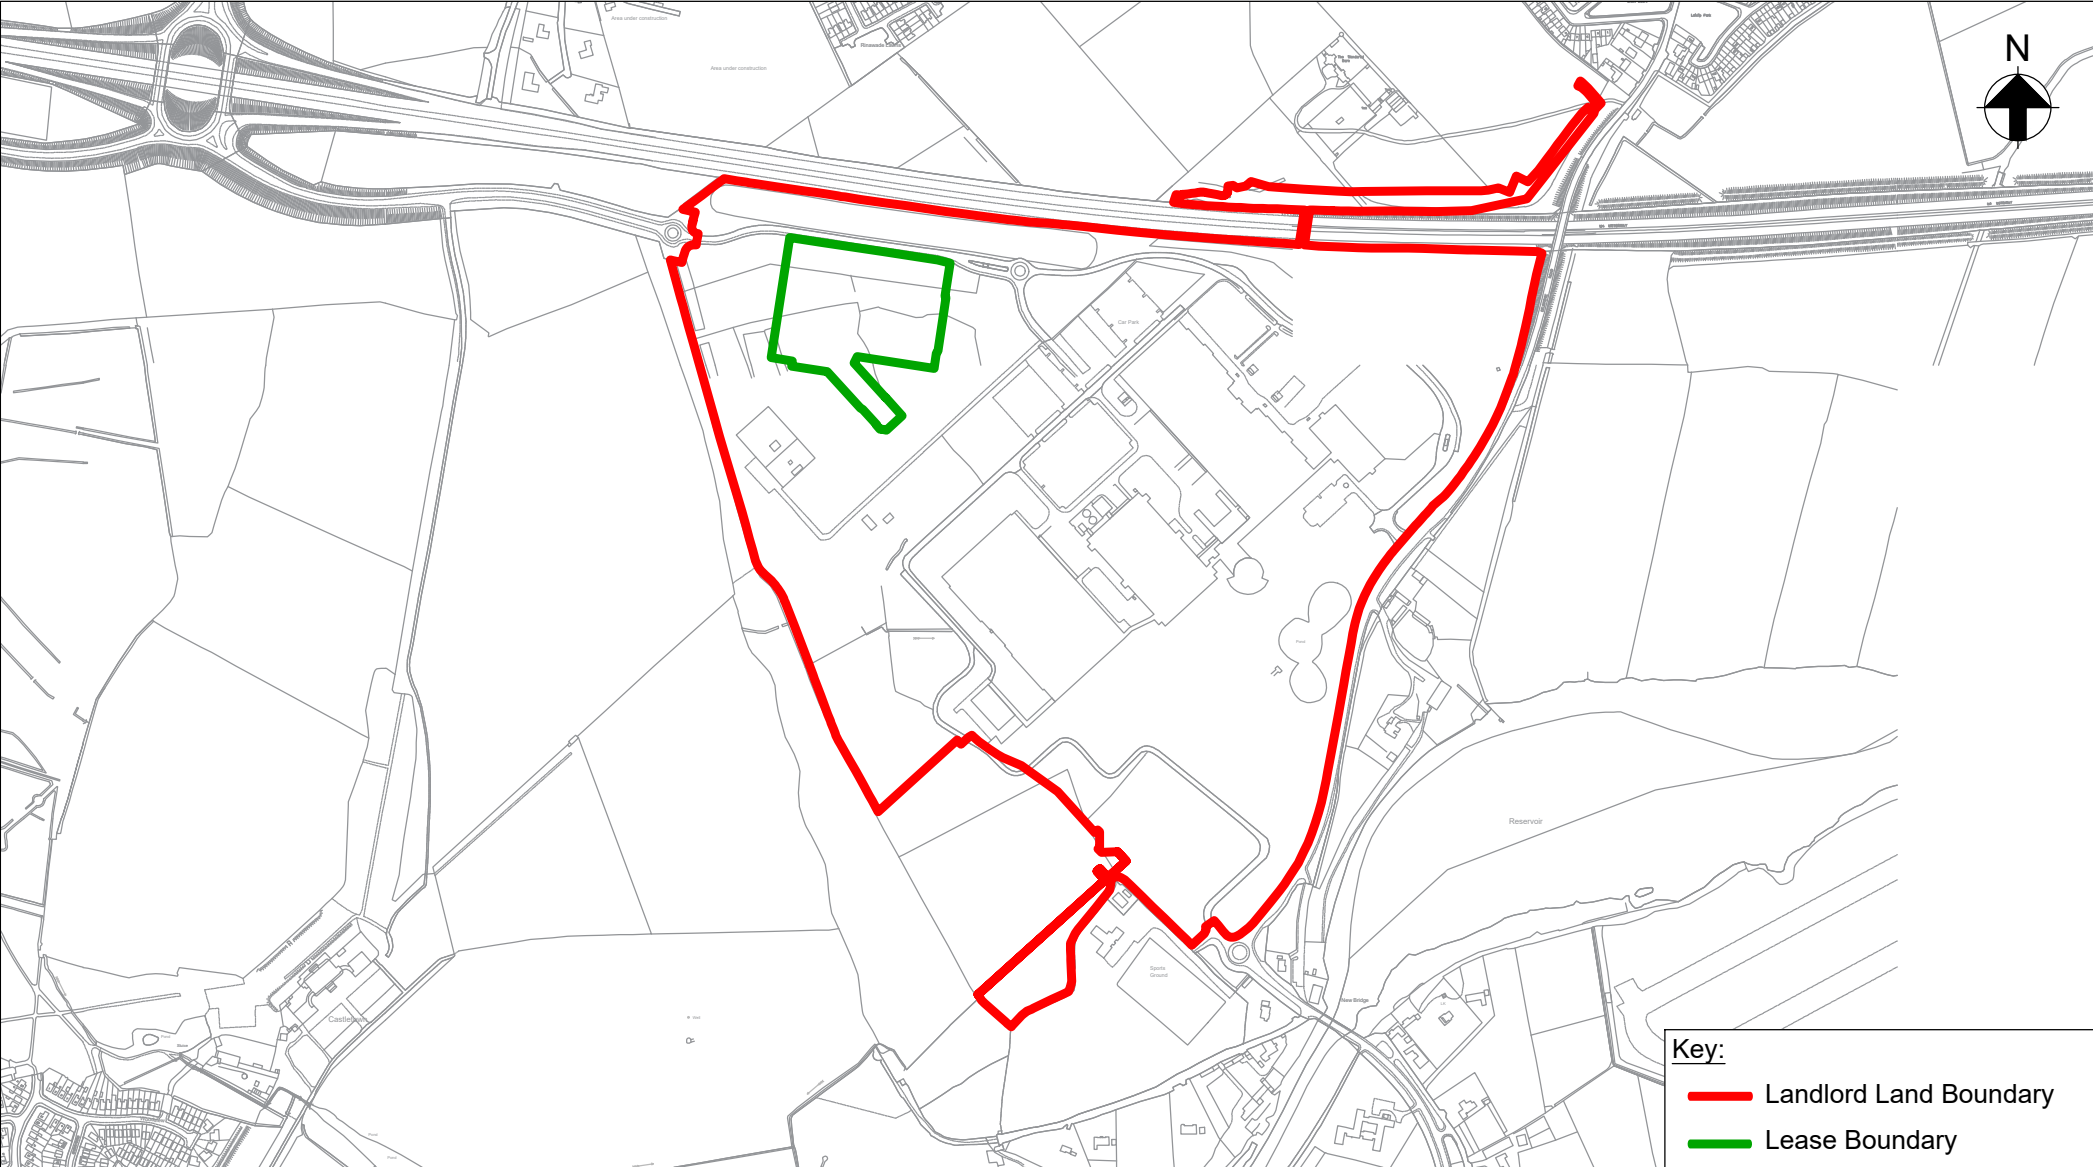

ARUP

Arup, 50 Ringsend Road
Dublin, D04 T6X0
www.arup.ie
Tel +353(0)1 233 4455 Fax +353(0)1 668 3169

Client
**Amazon Data Services
Ireland Limited (ADSIL)**

Project Title
ADSIL IE Licence

Draining Title
Site Ownership Plan

Scale at A4	1:10000
Role	Environmental
Suitability	S2 - For Information
Arup Job No	Rev
305131-00	P01
Name	
305131-ARP-ZZ-XX-YE-DR-0001(1)	