



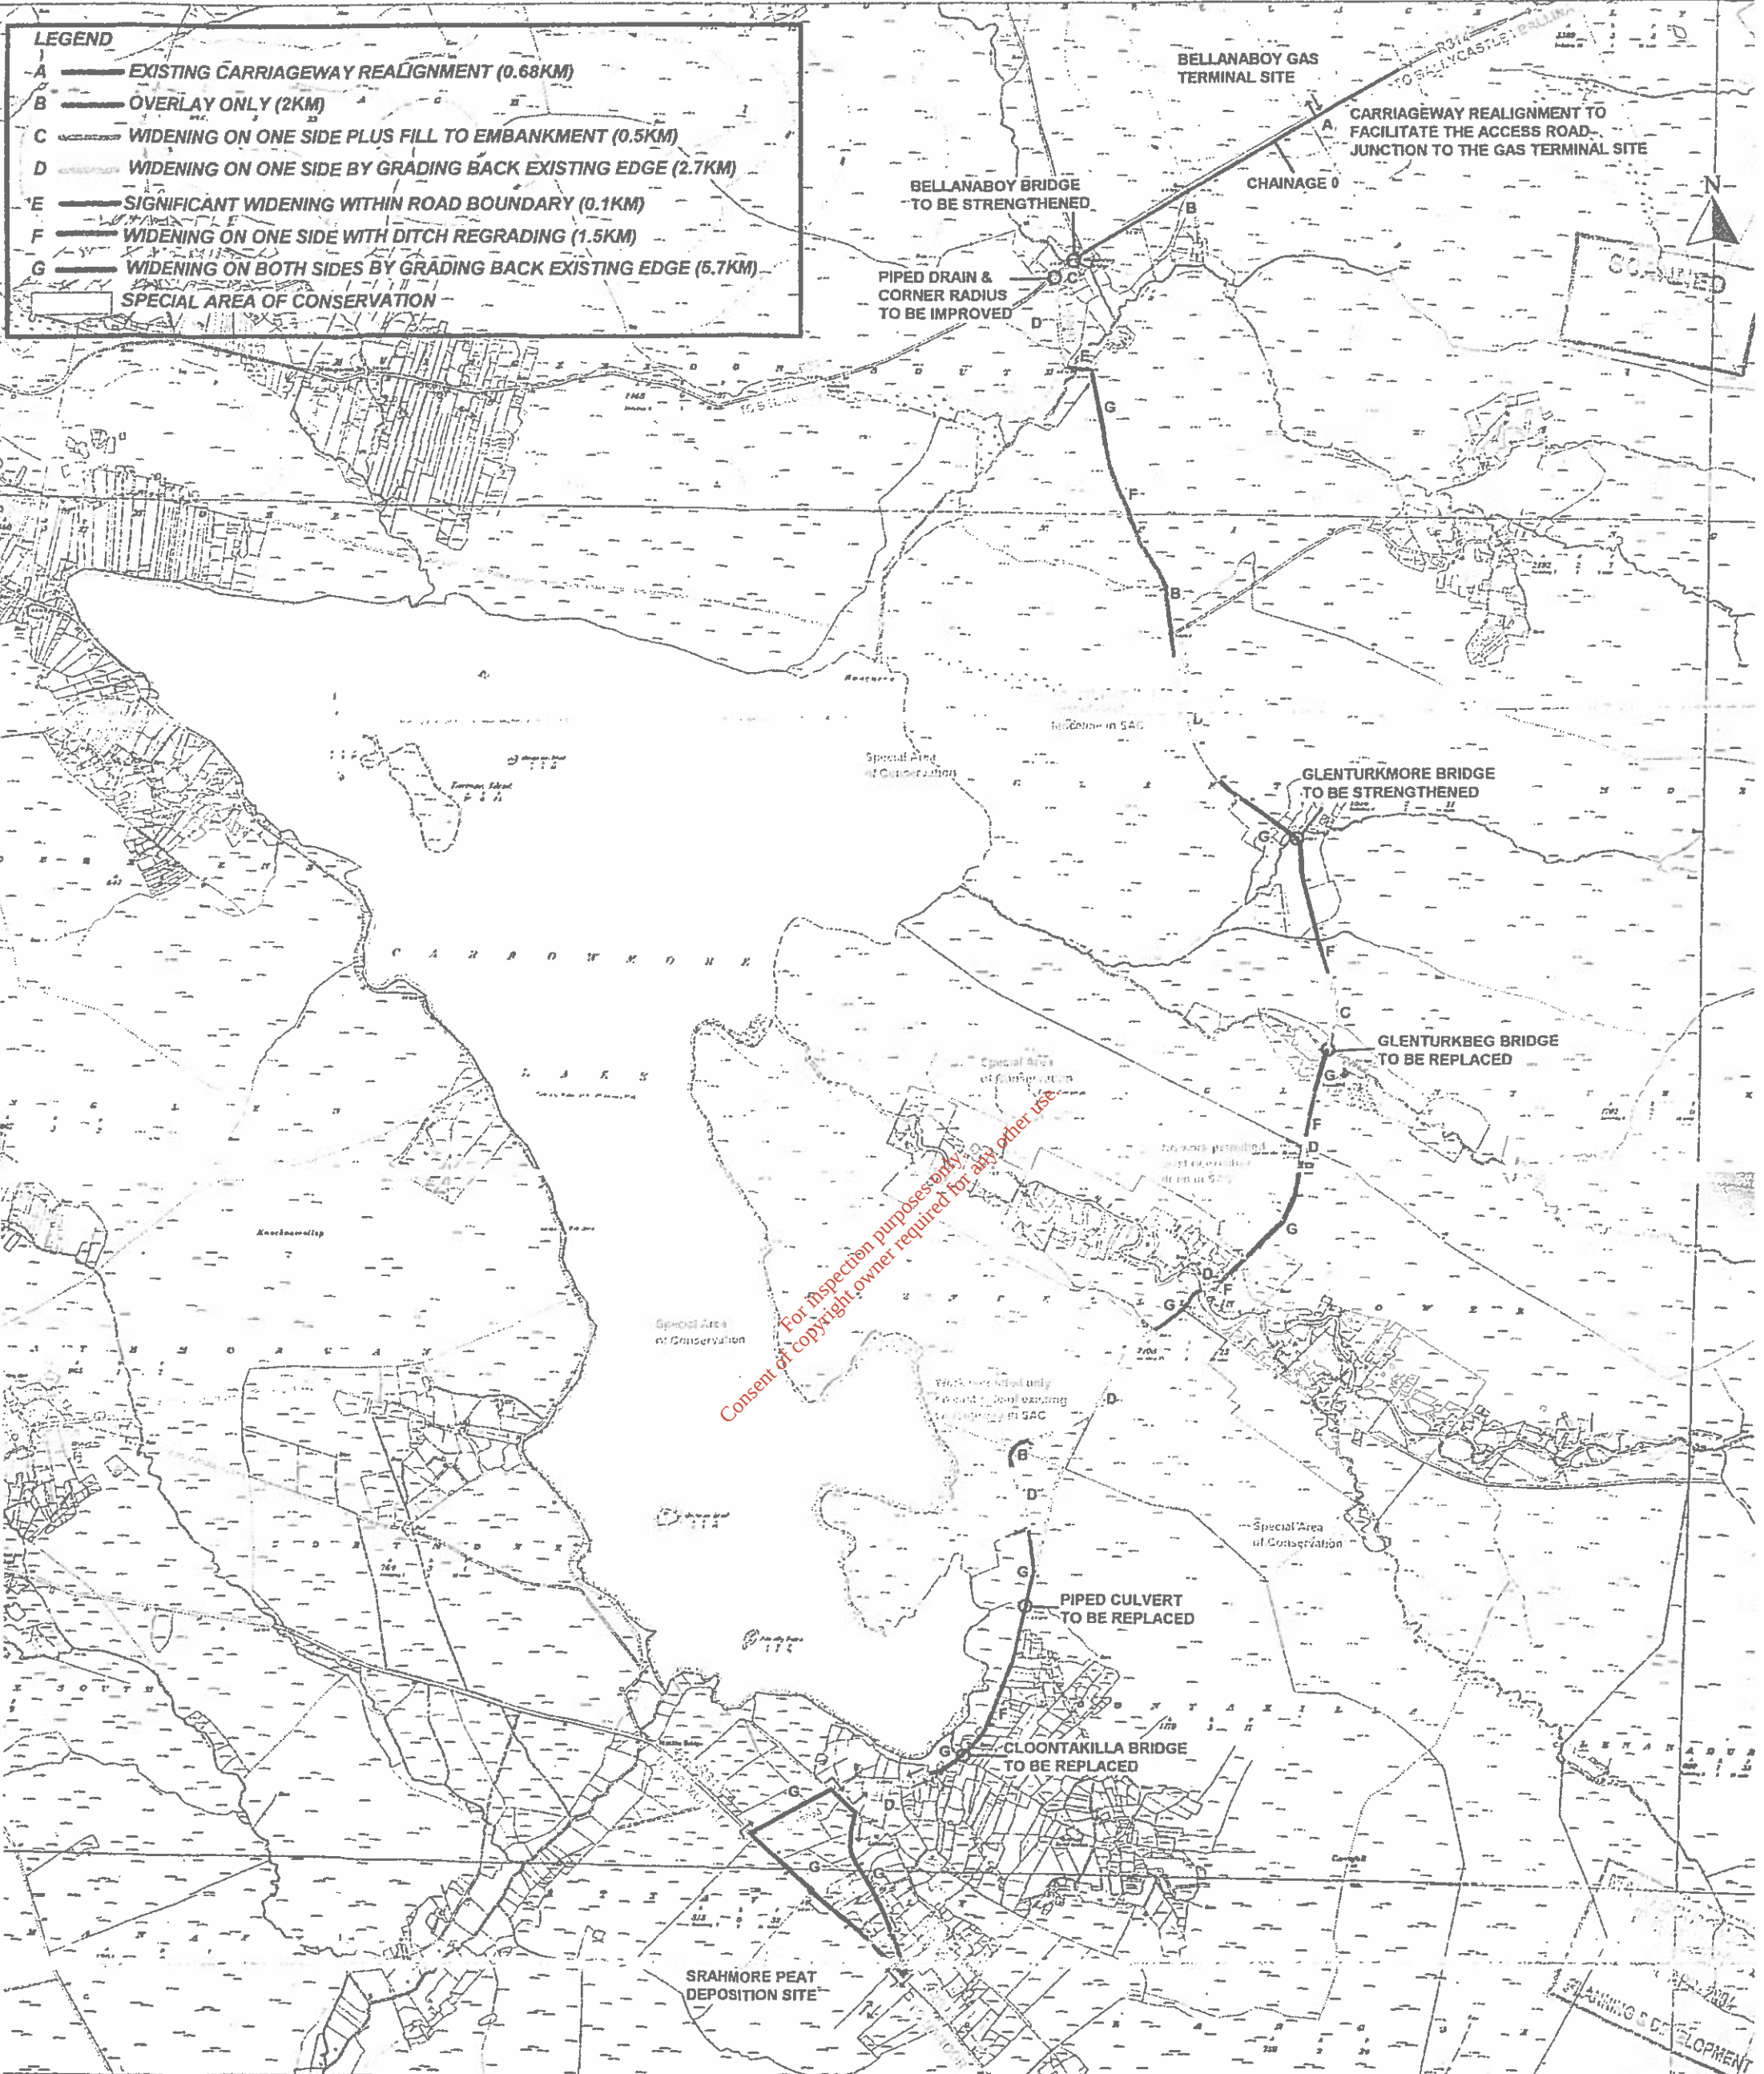

Road Design Section,
Mayo County Council,
Aras An Chontae,
Castlebar,
County Mayo.

Engineer/D.O.S.
Seirne B.E., M.I.E., Eur. Ing.,
F.I.E.I., M.C.I.W.E.M.

S.E.E. Road Design Office
Mr. M. Lyons
B.E., M.Sc., C. Eng., M.I.E.I.

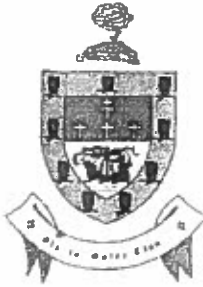

Project : PROPOSED ROAD UPGRADE, TO FACILITATE TRANSPORTATION OF PEAT FROM THE PROPOSED GAS TERMINAL SITE AT BELLA TO THE SRAHMORE PEAT DEPOSITION SITE	
Location : ERRIS, CO. MAYO.	
Date : January 2004	Scale : 1 : 20,
Designed : C.S.	Drawn : C.S.
Surveyed : S.V.	Checked : P.M.
Drawing No : 3225/04/01	

Title = gas terminal entrance
from alignment file bellaraboy.A01
dig+and on Tue 13-JAN-2004 15:39:01

Vertical Alignment Ch 0000 to 576.80E
for the 12: Croy Centre Line

Station	Proposed	Existing	Atci Change


For inspection purposes only.
Consent of copyright owner required for any other use.

75.000	121.77	121.73

LEAD
Crestk=185


9591-6

Horizontal	Scale	1/ 1000.
Vertical	Scale	1/ 100.

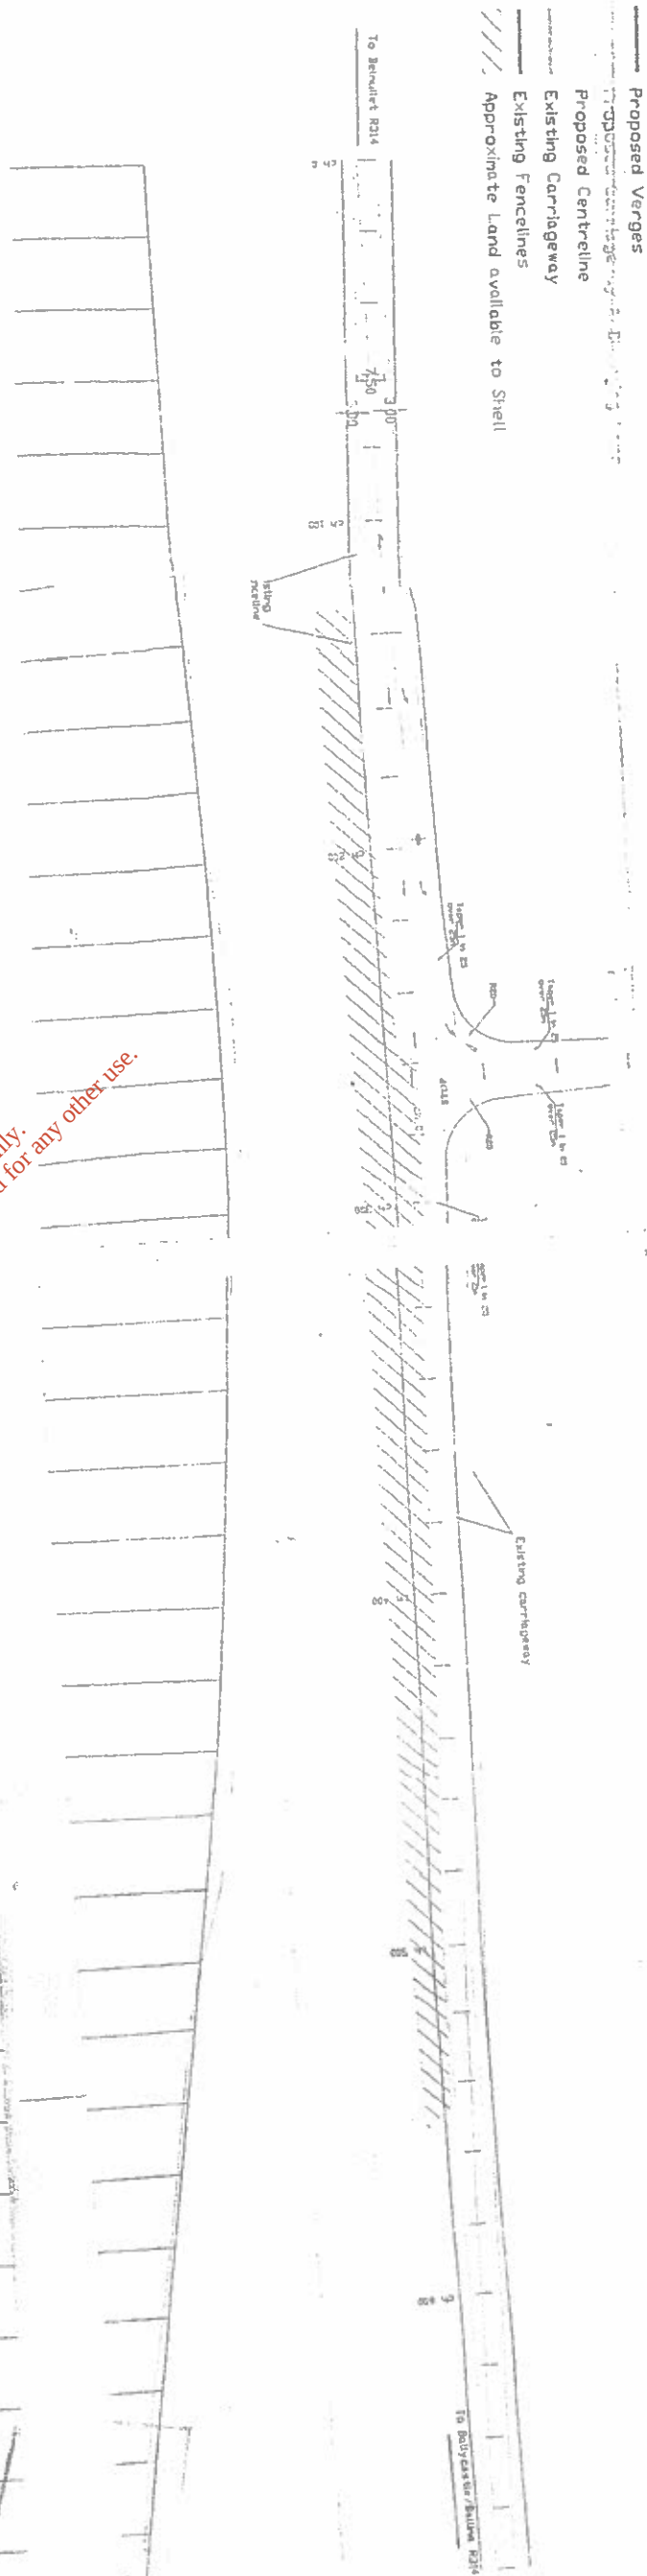[illegible]


Full visibility shall be provided in the triangle ABC and ABD between a point 1.05m above the ground and 0.6m above the ground at B, C and D.
A is a point on the centreline of the access approach to the public road.
B is a point on the intersection of the centreline of the access approach
C & D are points on either
A) the near edge of the running lane or
B) the back edge of the hard shoulder where this is provided

The X distance relates to the type of development
The Y distance relates to the speed limit of the road
These access requirements are taking from the Mayo County Development Plan 2003, Section 4.11.4

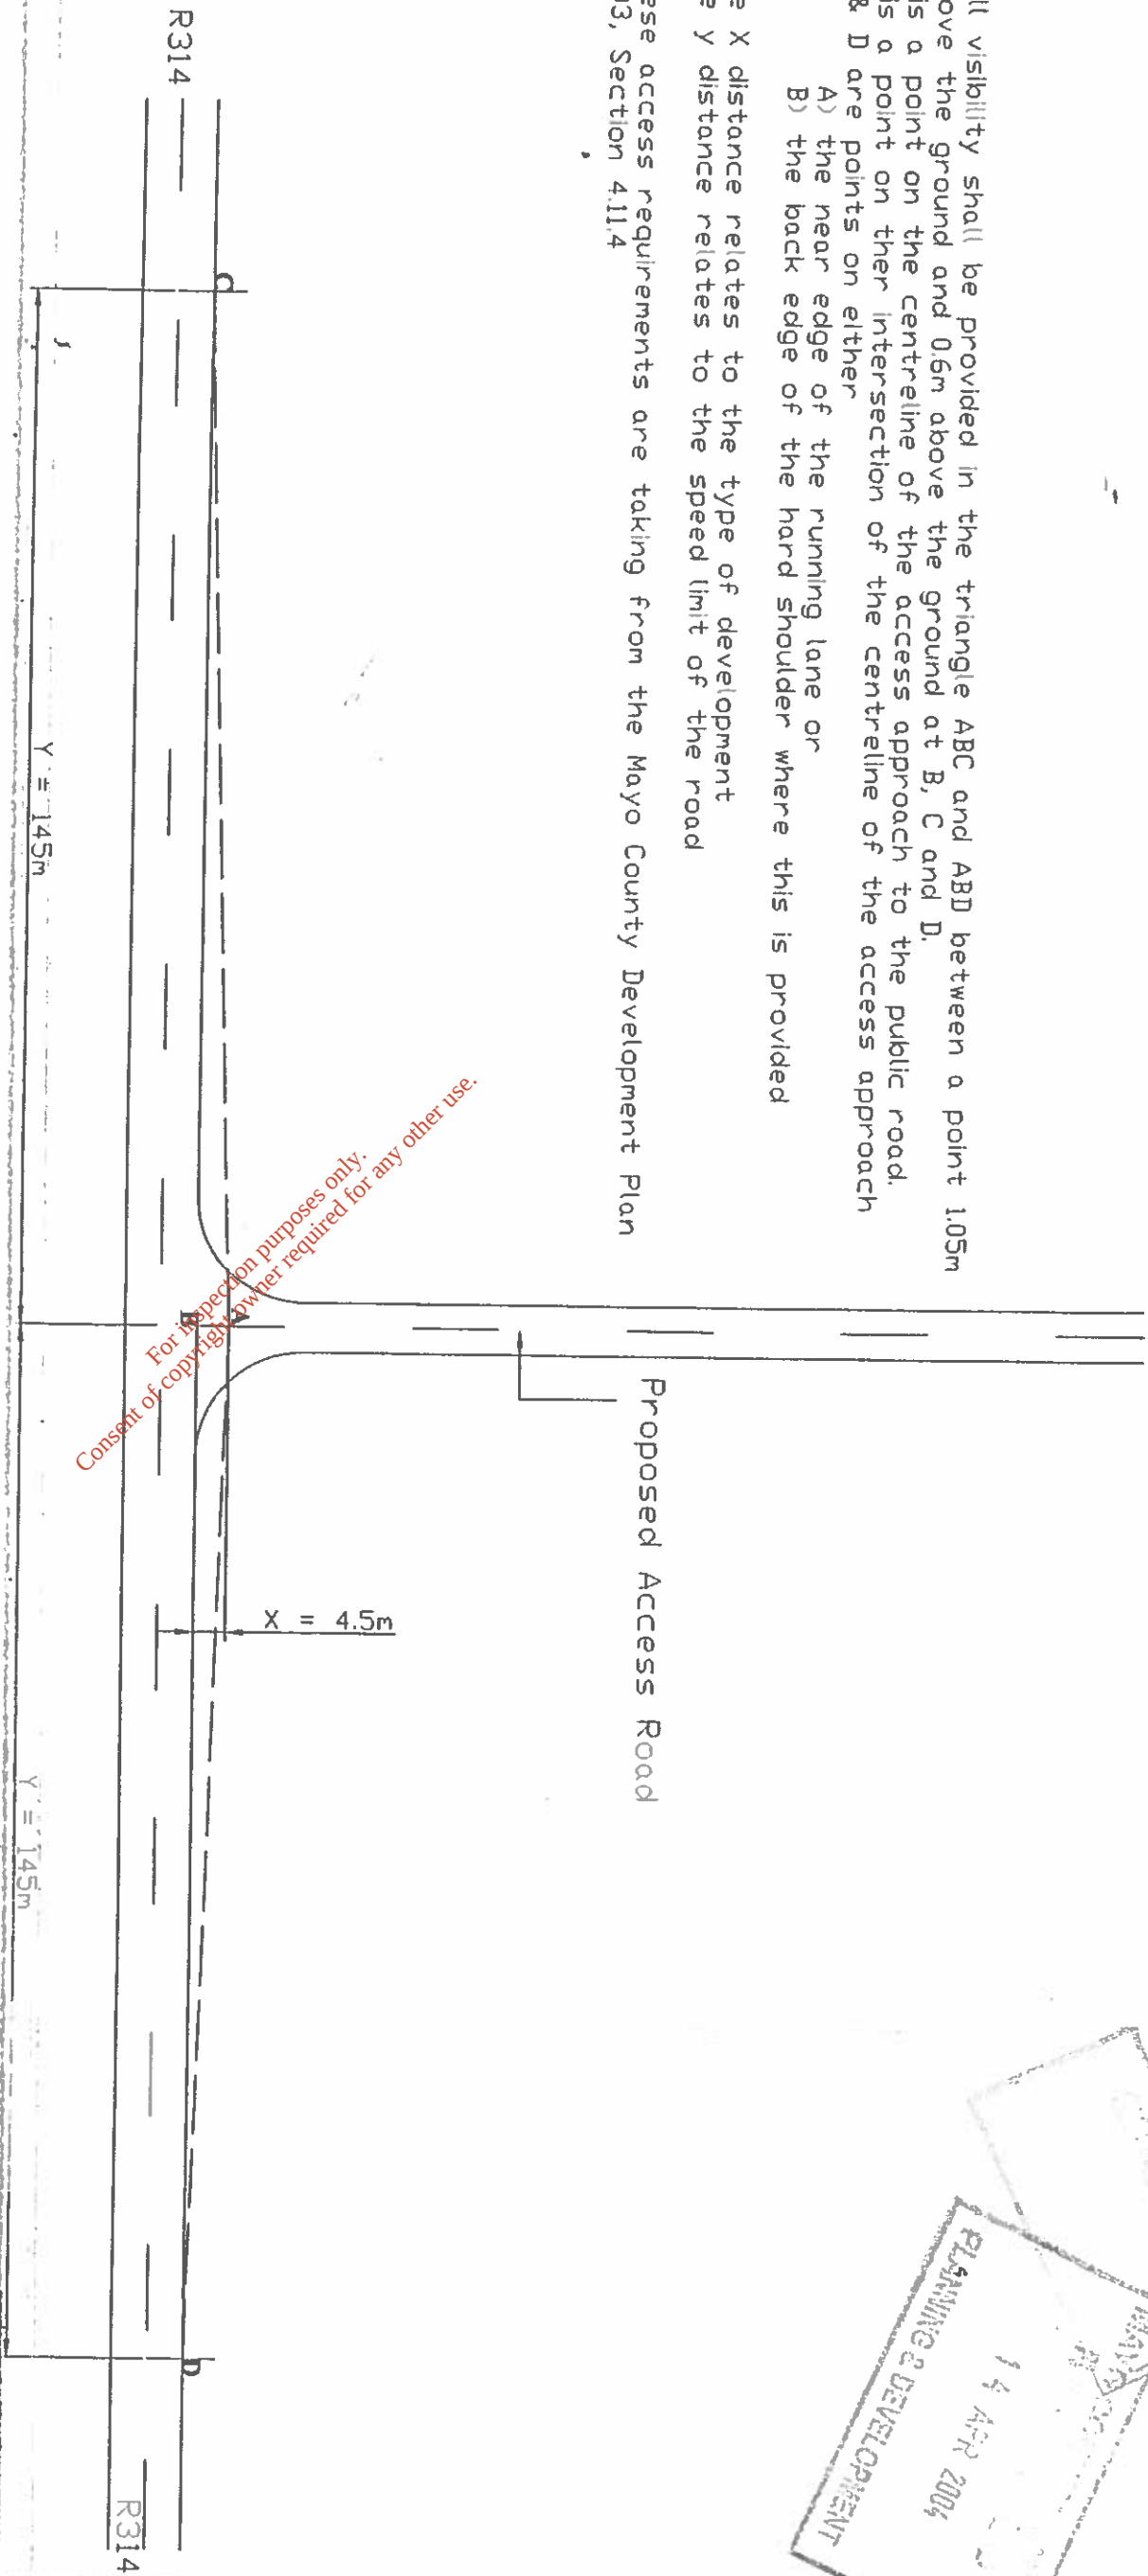

MAYO COUNTY COUNCIL ROAD DESIGN SECTION			
COUNTY ENGINEER: J. BEIRNE B.E., M.I.E., C.Eng., F.I.E.I., M.C.I.T.E.M.		DATE: _____	
S.E.E. ROADS DESIGN: M. Lyons B.E., M.Sc., C.Eng., M.I.E.I.		DATE: _____	
JOB TITLE: Bellanaboy Gas Terminal		DRAWING TITLE: Access visibility requirements for the proposed settlement pond access on to the Regional Road R314 at the Bellanaboy Gas Terminal	
DATE: January 2004		SCALE: 1:1000	
SURVEYED: C.S.		DESIGNED: C.S.	
DRAWN: C.S.		CHECKED: P.M.	
DRAWING No. 3042/01/03		COUNTY ENGINEER J. BEIRNE B.E., M.I.E., C.Eng., F.I.E.I., M.C.I.T.E.M.	

3225/04/03

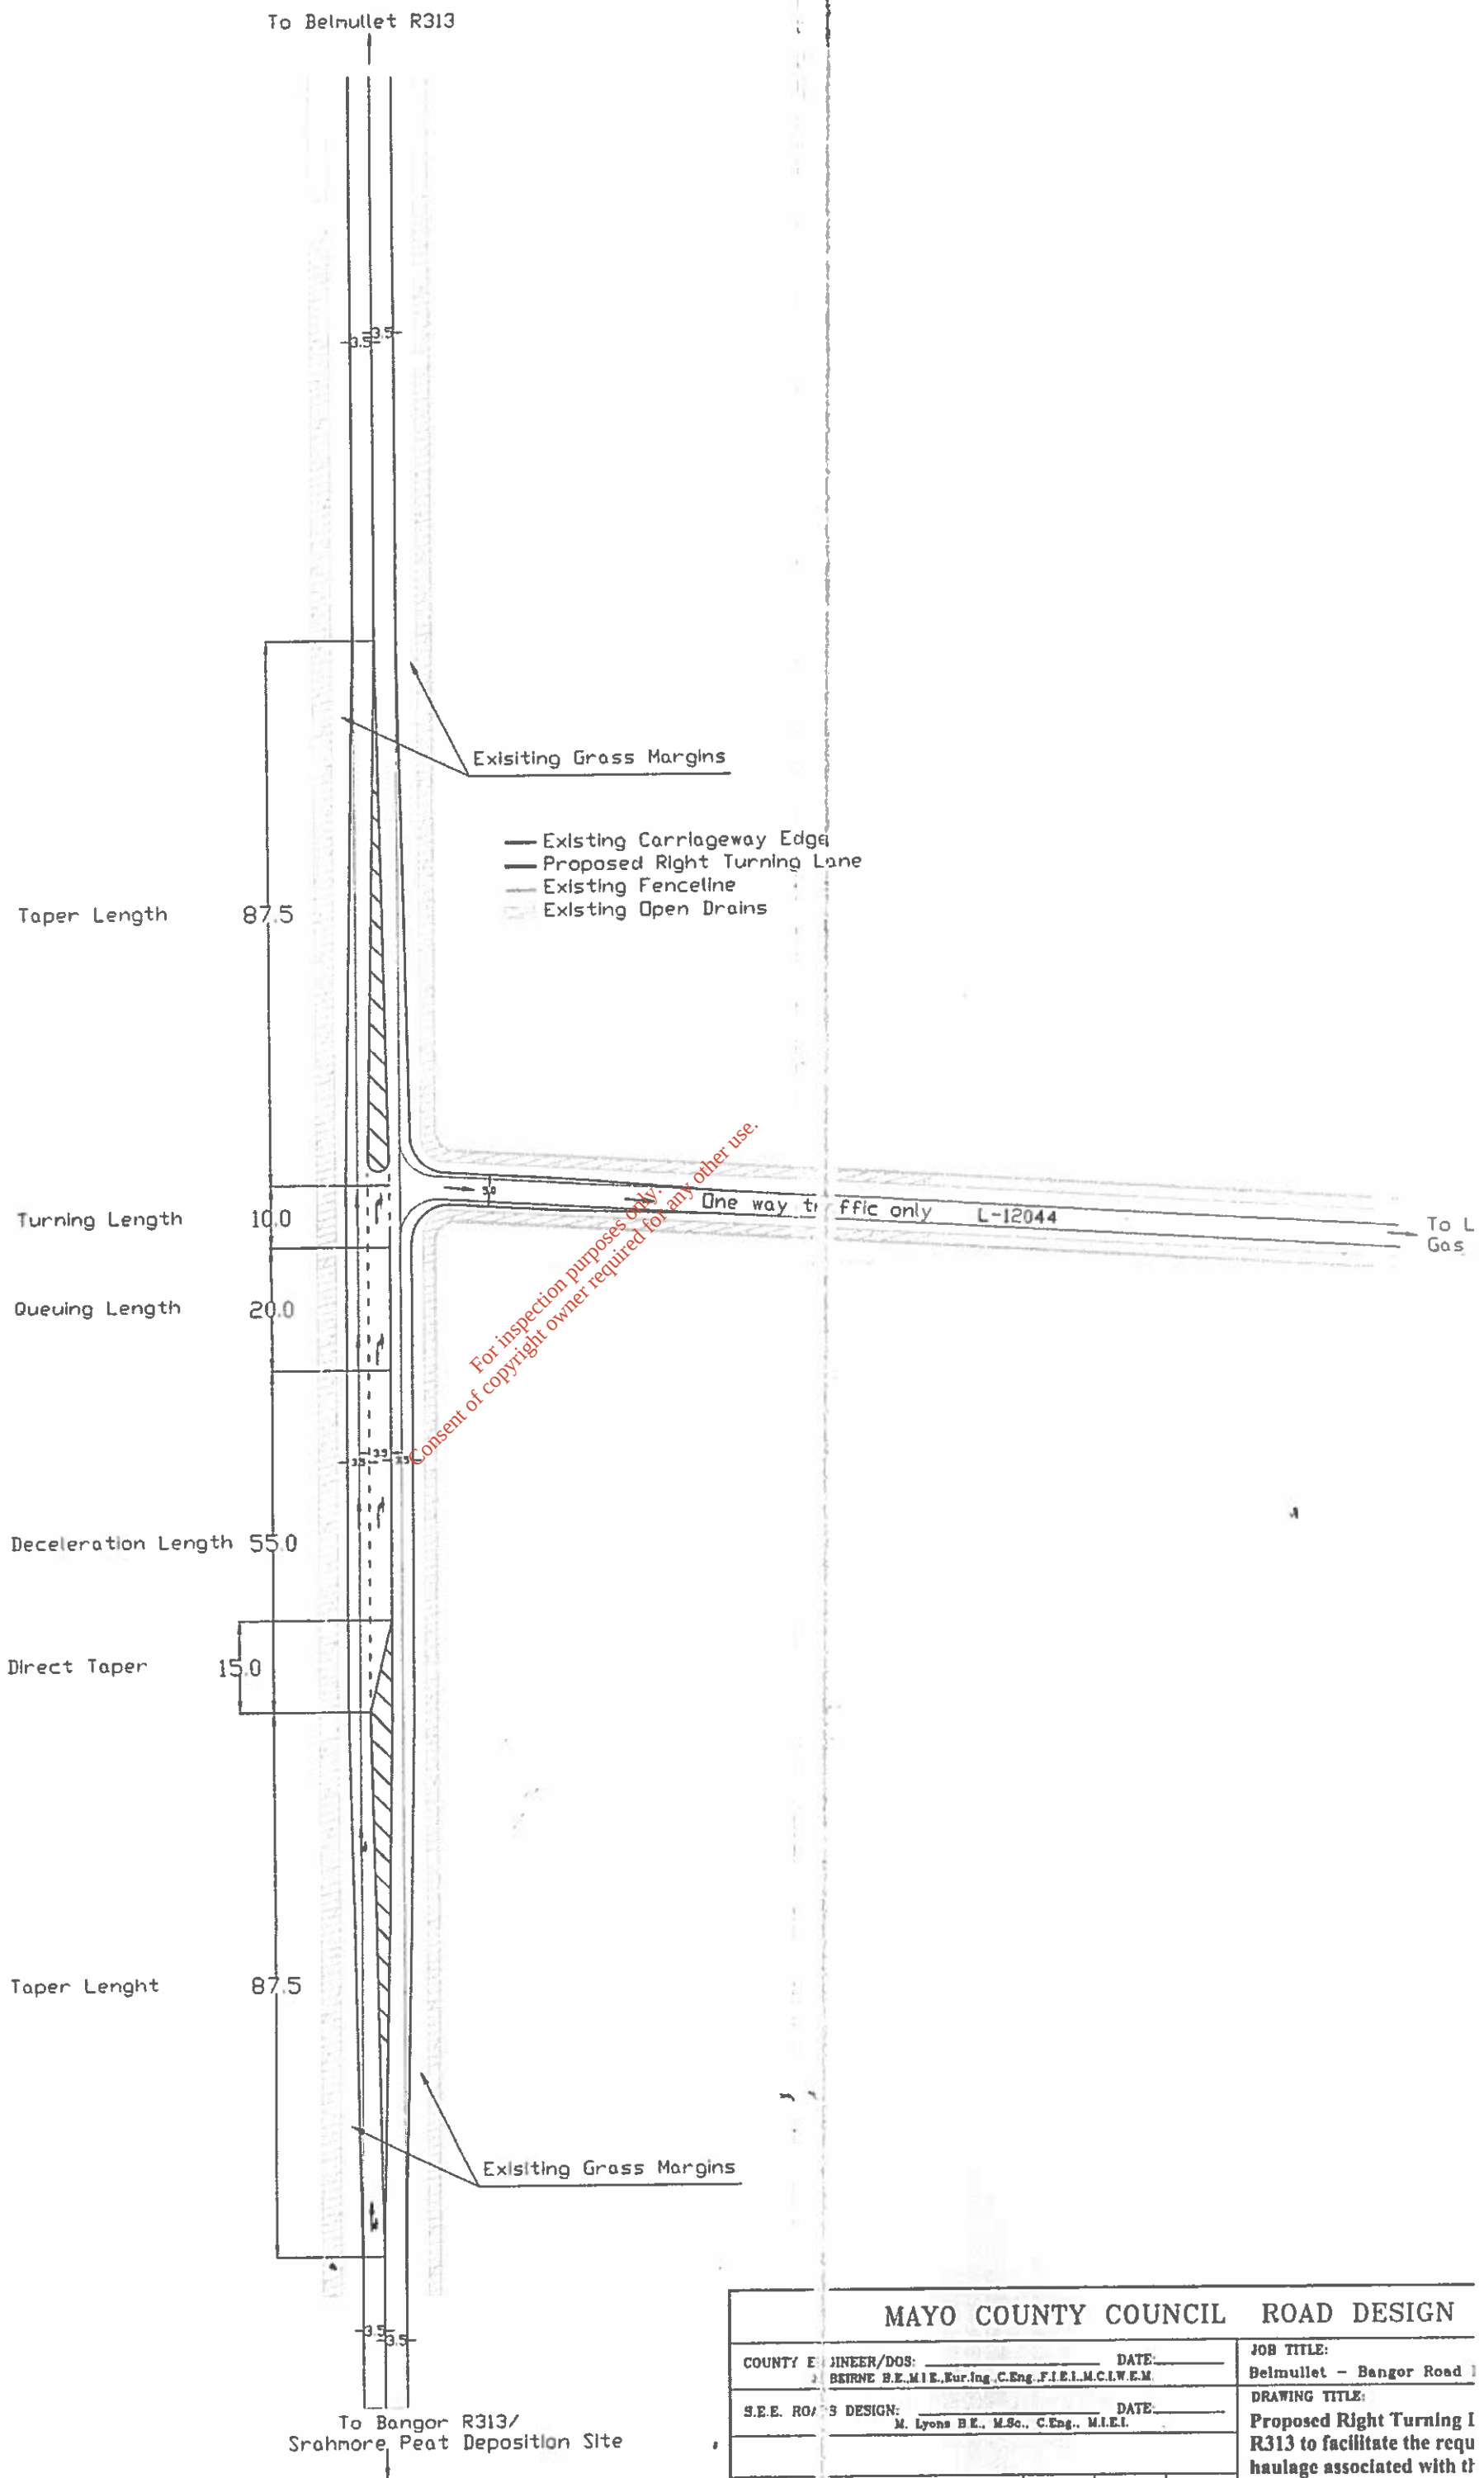

MAYO COUNTY COUNCIL					ROAD DESIGN	
COUNTY ENGINEER/DOS: _____	DATE: _____			JOB TITLE: _____		
B. BIRNE B.E., M.I.E., Eur. Ing., C.Eng., F.I.E.I., M.C.I.W.E.M.					Belmullet - Bangor Road	
S.E.E. ROAD DESIGN: _____	DATE: _____			DRAWING TITLE: _____		

FPA Export 08-07-2014:23:49:51