

Comhairle Chontae Mhaigh Eo

Mayo County Council

Section 179 of the Planning and Development Act, 2000

Part 8 of the Planning and Development Regulations, 2001

Upgrading of Regional Roads R313 and R314 and Local Roads L1204 and L12044 in the Townlands of Bellagelly, Bellanaboy, Muingeroon South, Muingingaun, Glenturkmore, Glenturkbeg, Glencullin Lower, Cloontakilla and Attavally.

In accordance with Article 80 and 81 of the Planning and Development Regulations, 2001, notice is hereby given that Mayo County Council proposes to carry out development, as described below, in the townlands of Bellagelly, Bellanaboy, Muingeroon South, Muingingaun, Glenturkmore, Glenturkbeg, Glencullin Lower, Cloontakilla and Attavally, Co. Mayo.

1 : The widening of certain sections of the existing R313 and R314 Regional Roads, and L1204 and L12044 Local Roads to ensure a minimum carriageway width of 5.5m.

2 : The improvement and strengthening of approximately 13km of the R313 and R314 Regional Roads and L1204 and L12044 Local Roads.

3: The replacement of bridges/culverts at Glenturkbeg and Cloontakilla.

4: The strengthening of bridges at Bellanaboy and Glenturkmore.

Plans and particulars of the proposed development will be available for inspection during office hours at the Offices of Mayo County Council, Church Street, Belmullet, and the Offices of Mayo County Council, Aras an Chontae, The Mall, Castlebar, for a period of four weeks from the date of publication of this advertisement.

Submissions or observations with respect to the proposed development dealing with the proper and sustainable development of the area in which the development will be situated may be made in writing to the undersigned before 4 p.m. on Friday 6th August, 2004.

Signed this 21st day of June, 2004.

**J. Condon,
County Secretary,
Mayo County Council,
Aras an Chontae,
The Mall,
Castlebar,
Co. Mayo.**




Roads R313 and R314 204 and L-12044

For inspection purposes only.
Consent of copyright owner required for any other use

ty Council,
Chontae,
Castlebar.

County Engineer/ Director Of Services
Mr. J. Beirne B.E., M.I.E., Eur. Ing., F.I.E.I.
Chartered Engineer

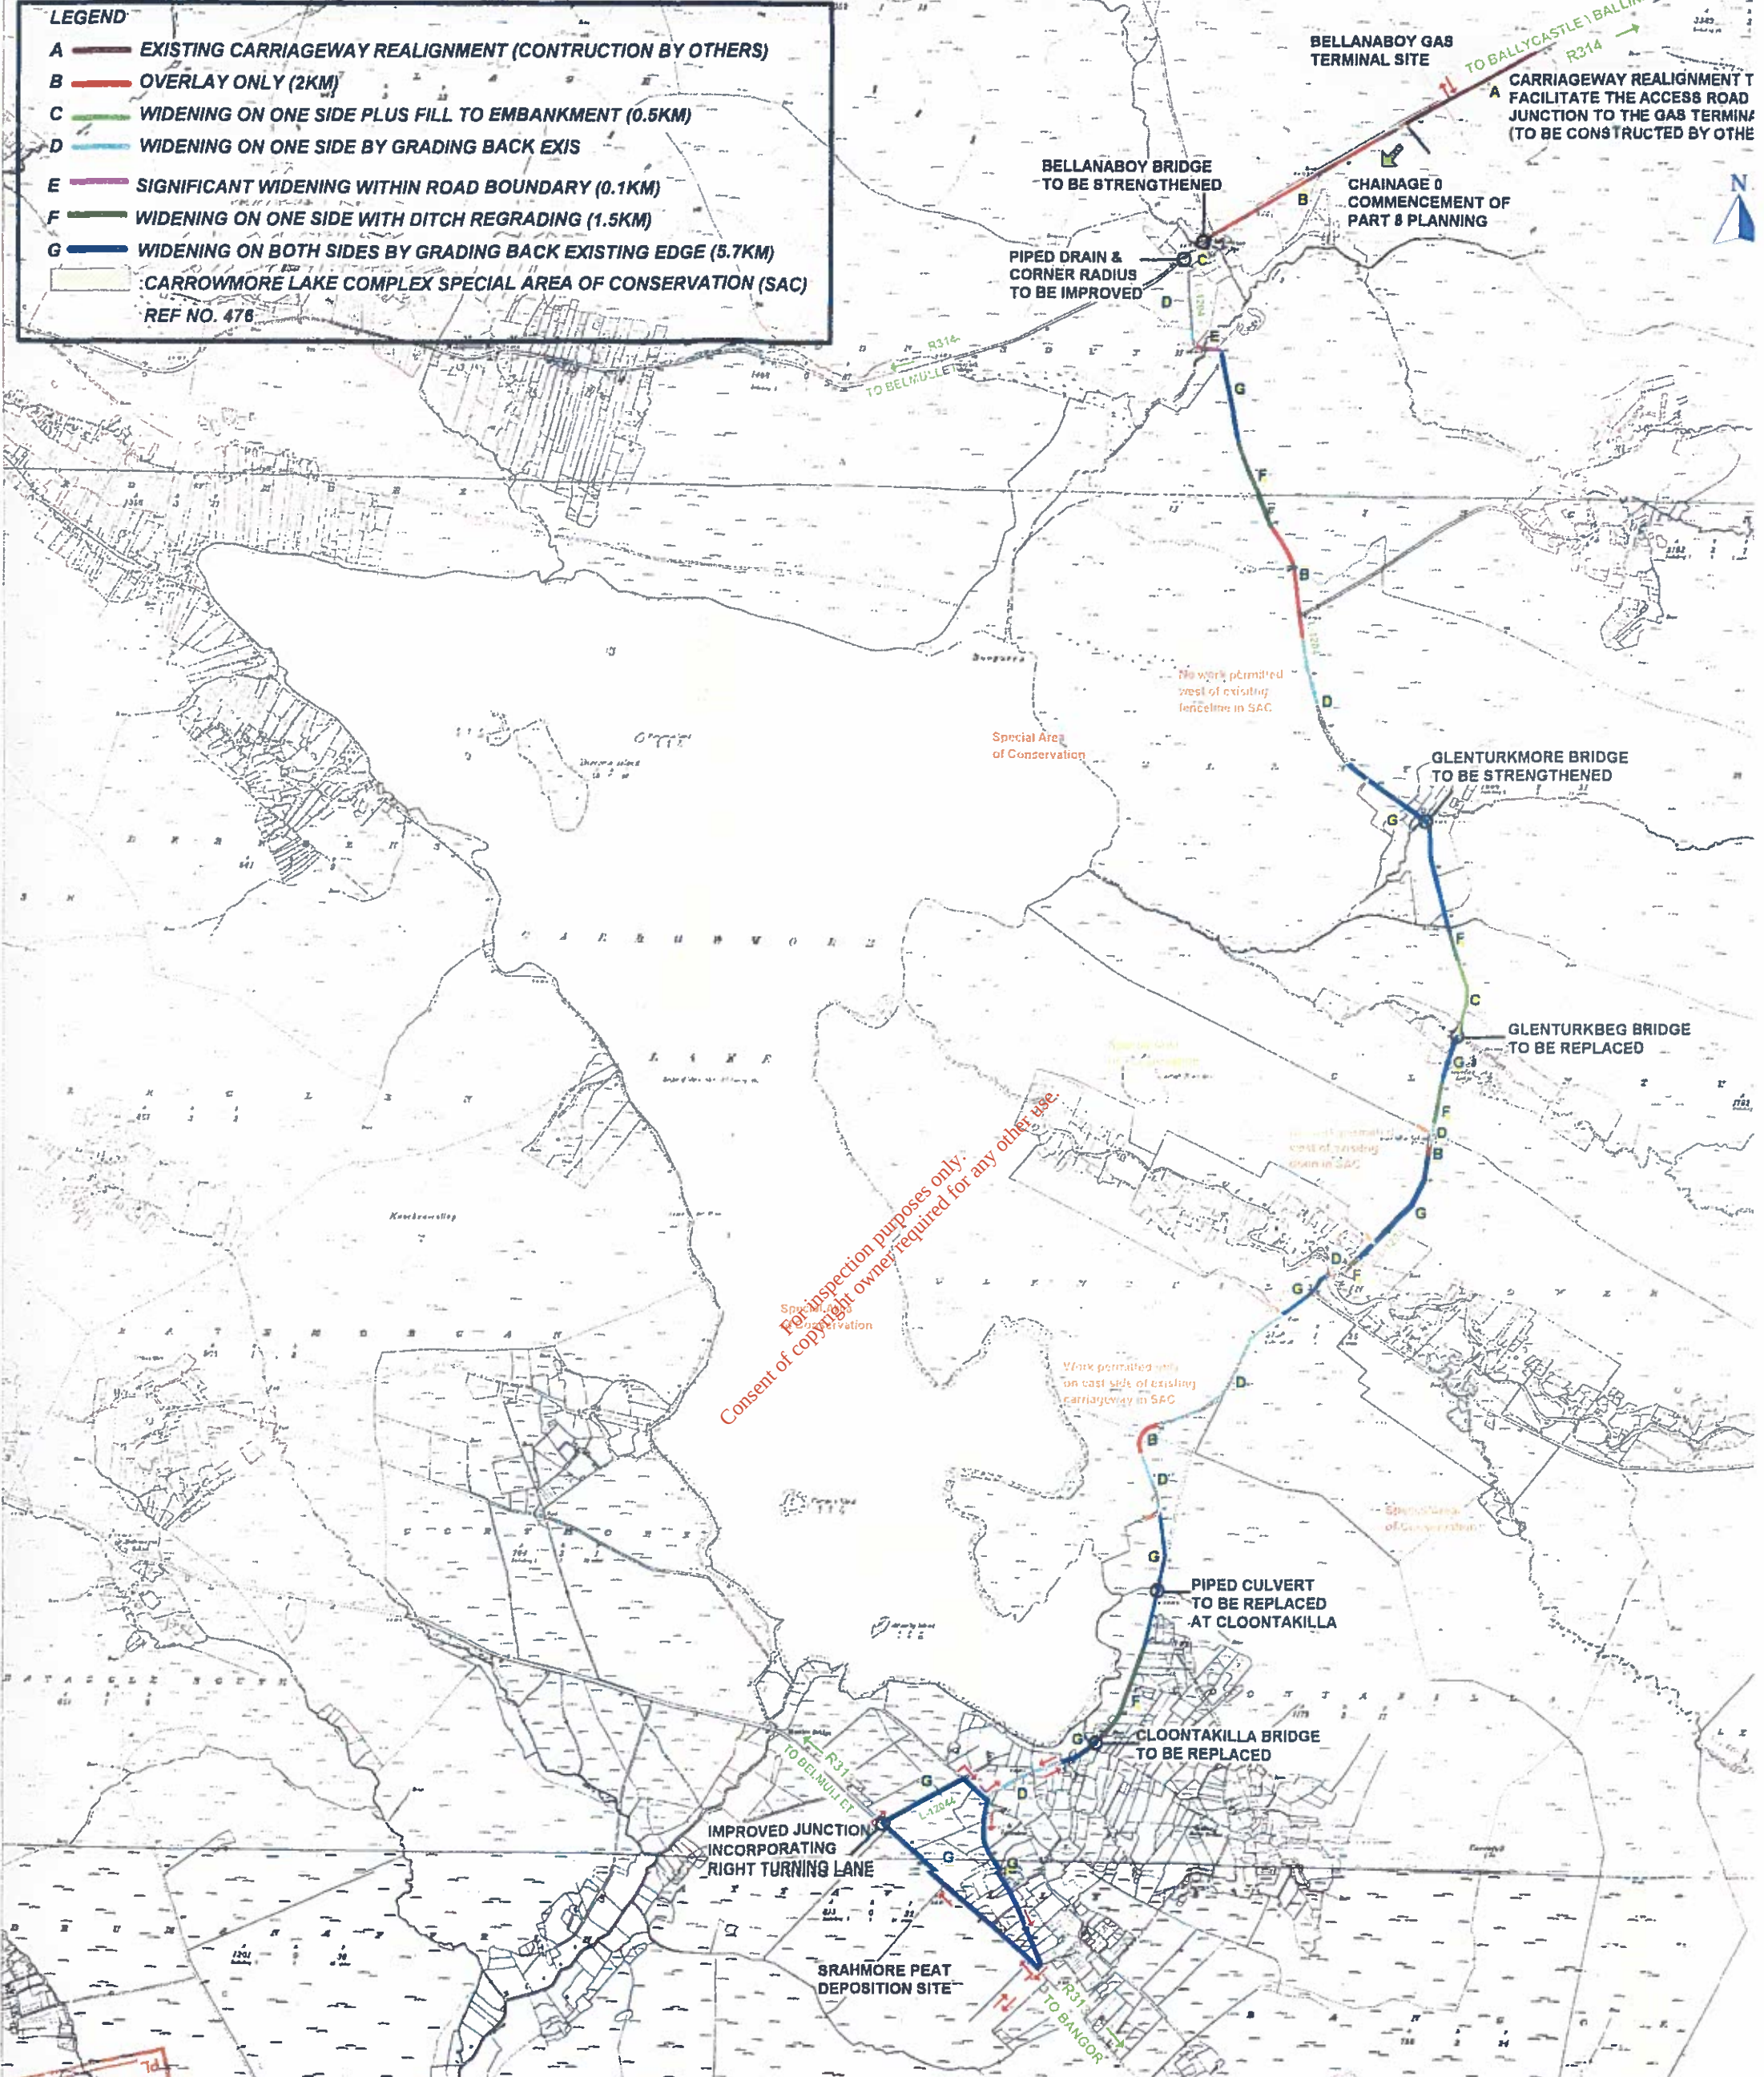

Road Design Section,
Mayo County Council,
Ara An Chontae,
Castlebar,
County Mayo.




County Engineer/D.O.S.
Mr. J. Belme B.E., M.I.E., Eur. Ing.,
Eng., F.I.E.I., M.C.I.W.E.M.

S.E.E. Road Design Office
Mr. M. Lyons
B.E., M.Sc., C. Eng., M.I.E.I.

Project : DRAWING FOR PART 8 PLANNING	
PROPOSED ROAD UPGRADE ALONG THE R314, R313, L-1204 & L-12044	
Location : ERRIS, CO. MAYO.	
Date : January 2004	Scale : 1 :
Designed : C.S.	Drawn : C.
Surveyed : S.V.	Checked : P.
Drawing No : 3225/04/01	

PROPOSED CULVERT
AT CLOONTAKILLA

PROPOSED CULVERT AT
GLENTURK BCG BRIDGE

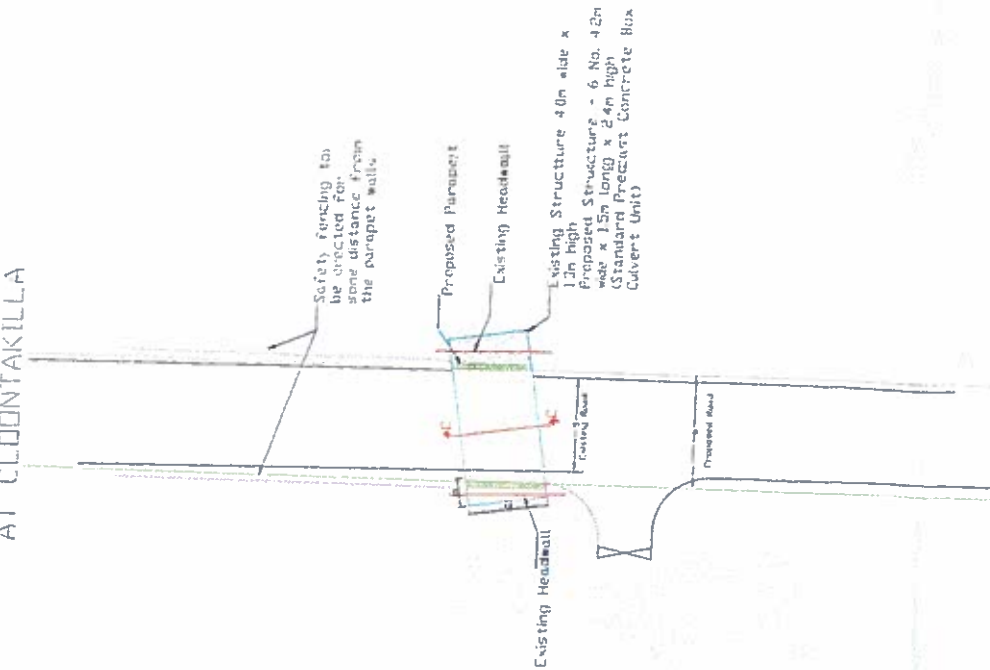

Scale 1:200

Plan


Scale 1:200

Plan

Scale 1:200


Plan

For inspection purposes only.
Consent of copyright owner required for any other use.

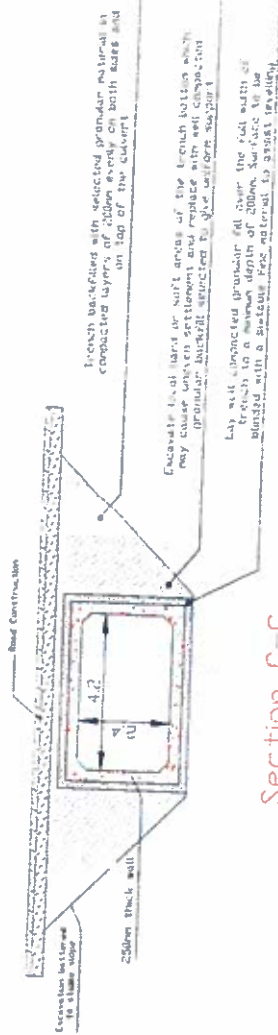


Section C-C

Scale 1:100

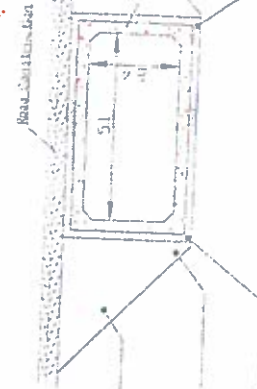

Section B-B


Scale 1:100

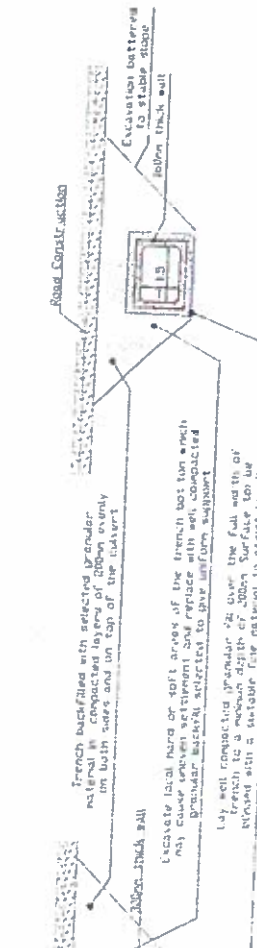

Section A-A


Scale 1:100

PROPOSED PIPED CROSSING
AT CLOONTAKILLA

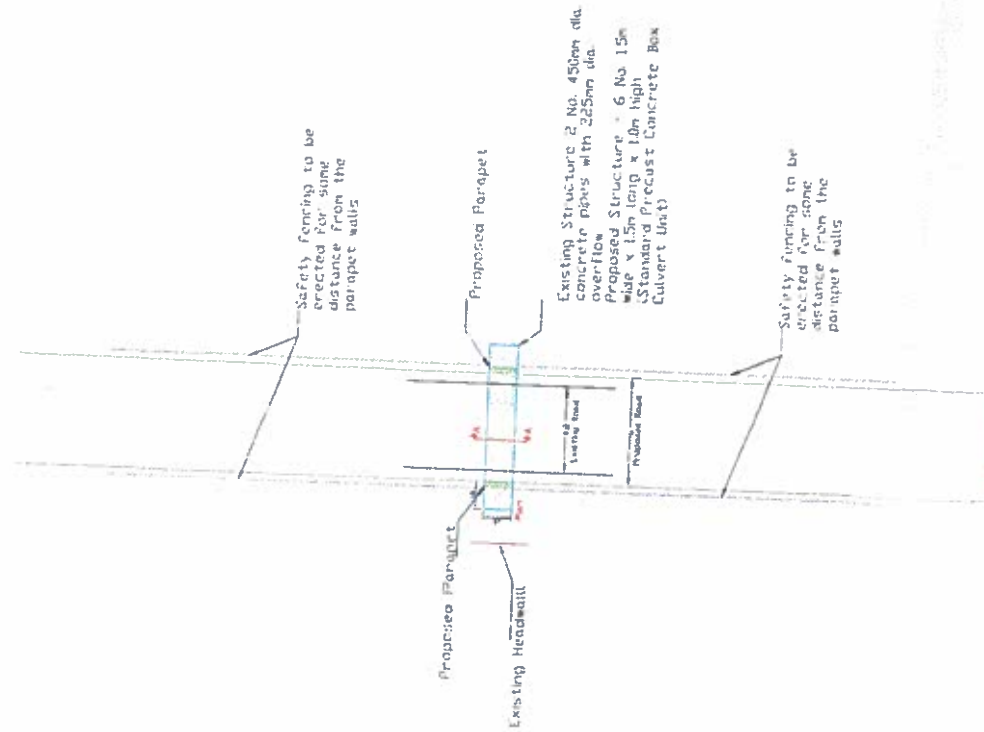


MAYO COUNTY COUNCIL ROAD DESIGN SECTION	
COUNTY ENGINEER/PO.S. J. NEMME U.E. M.E. Baring & Eng. FIELD M.C.I.E.M.	JOB TITLE: Dolanway - Schinore Road, Banger Erne
DATE: May 2004	DATE: May 2004
SCALE: SEE ABOVE	SCALE: SEE ABOVE
SURVEYED: S.V.	SURVEYED: S.V.
DRAWING TITLE: Proposed culverts and piped crossing along the L-1204.	DRAWING TITLE: Proposed culverts and piped crossing along the L-1204.
DESIGNED: C.S.	DESIGNED: C.S.

AND IN CONJUNCTION WITH DRAWING NO. 3225/04/01

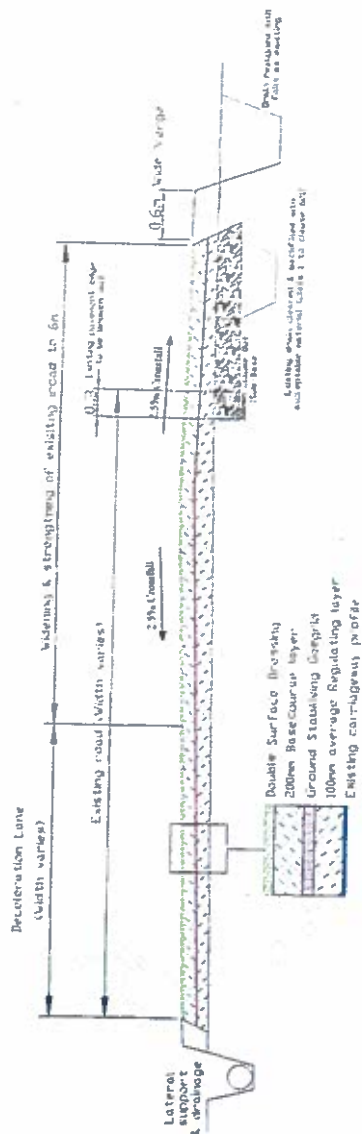


A - JUNCTION REALIGNMENT (TO BE CONSTRUCTED BY OTHERS)

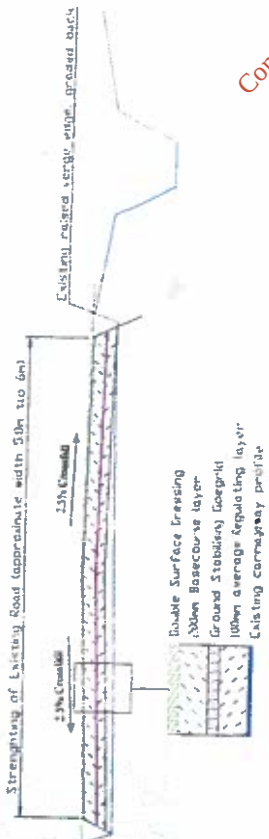


B - OVERLAY ONLY


Consent of copyright owner required for any other use.

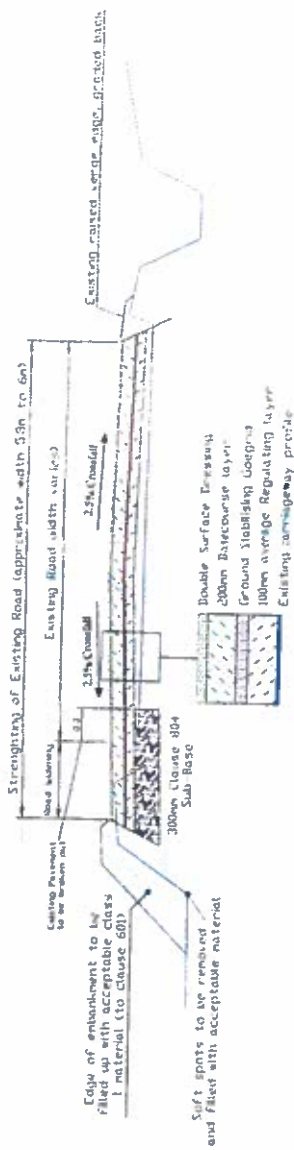


C - WIDENING ON ONE SIDE, PLUS FILL TO EMBANKMENT

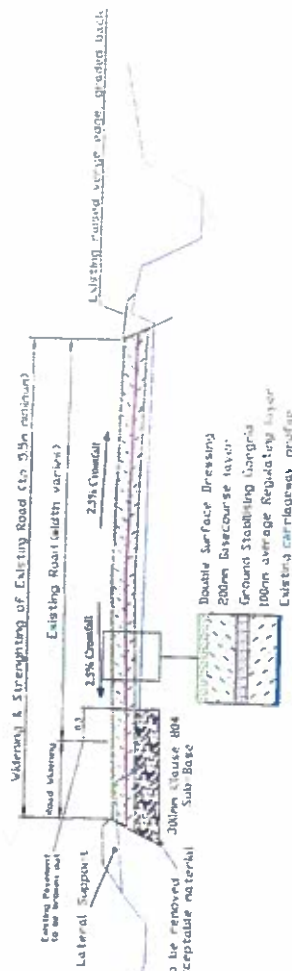


D - WIDENING ON ONE SIDE BY GRADING BACK EXISTING EDGE

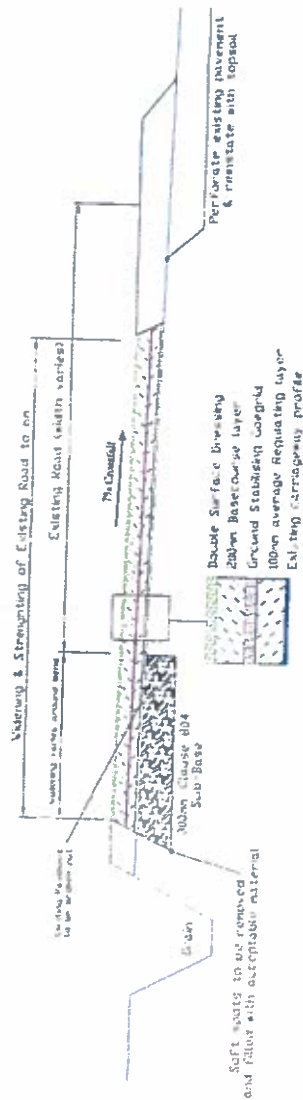

E - SIGNIFICANT WIDENING WITHIN ROAD BOUNDARY

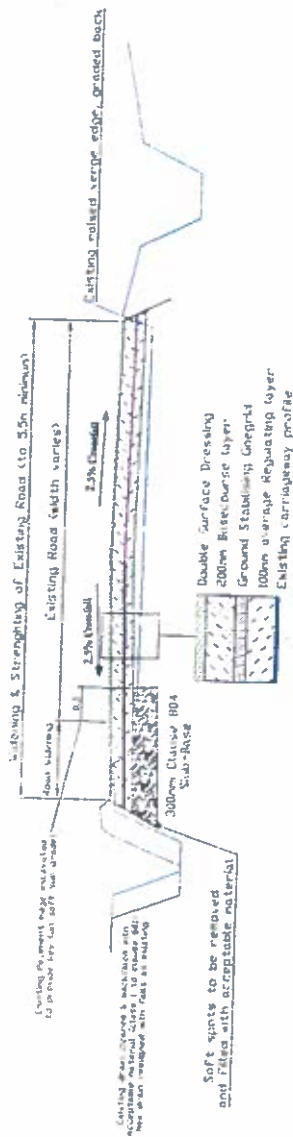

F - WIDENING ON ONE SIDE WITH DITCH REGRADING

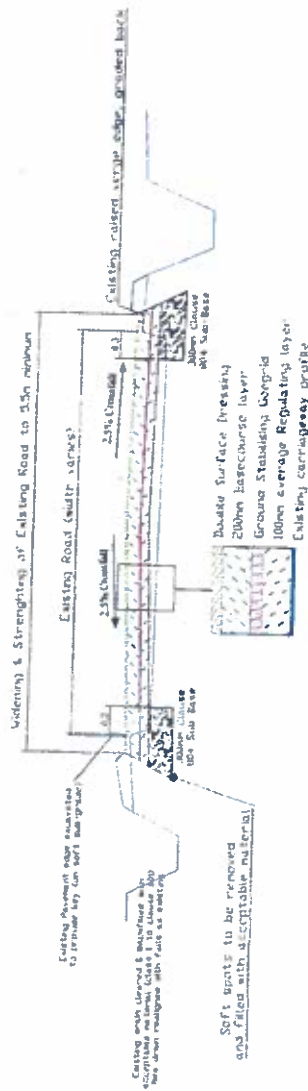

G - WIDENING ON BOTH SIDES BY GRADING BACK EXISTING EDGE

MAYO COUNTY COUNCIL						ROAD DESIGN SECTION					
COUNTY ENGINEER D.O.S. J. HEIRNE B.E.M.I.C.E., Eng. F.R.I.C., F.R.E.M.	DATE _____ DRAWN BY _____		DATE _____ CHECKED BY _____			JOB TITLE: Bellanaboy - Scrathmore Road, Bangor Erris	DATE May 2004				
S.E.E. ROAD DESIGN	Linn M.S. H.E. CIVIL MECH.					DRAWING TITLE: Drawing for Part A Planning	SCALE: 1:500				
						Cross sections of proposed road upgrade along the R217, R214, L-1204 & L-1204A.	SURVEYED: S.V.				
						Typical cross sections of road, Type A-II. For exact locations see Drawing No. 3225/04/01	DESIGNED: C.H.				
							DRAWN: C.H.				
							CHECKED: P.M.				
REV DESCRIPTION	DATE		DRAWN		CHECKED	DRAWING NO. 3225/04/08					