



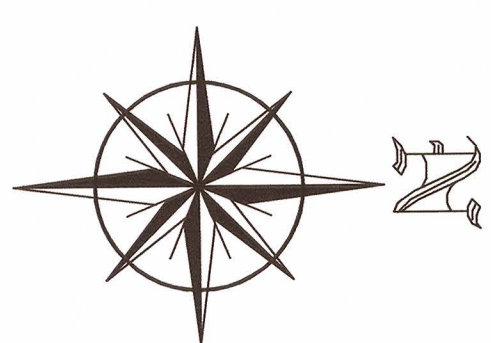

LEGEND:

-  PROPOSED OFFICE & STAFF WELFARE FACILITIES
-  PROPOSED LAIRAGE AREA
-  PROPOSED GREEN OFFAL PROCESSING ROOM
-  PROPOSED ADDITIONAL PARKING AREA
-  PROPOSED CHANGE OF USE OF FARMHOUSE
-  PROPOSED PUMPHOUSE

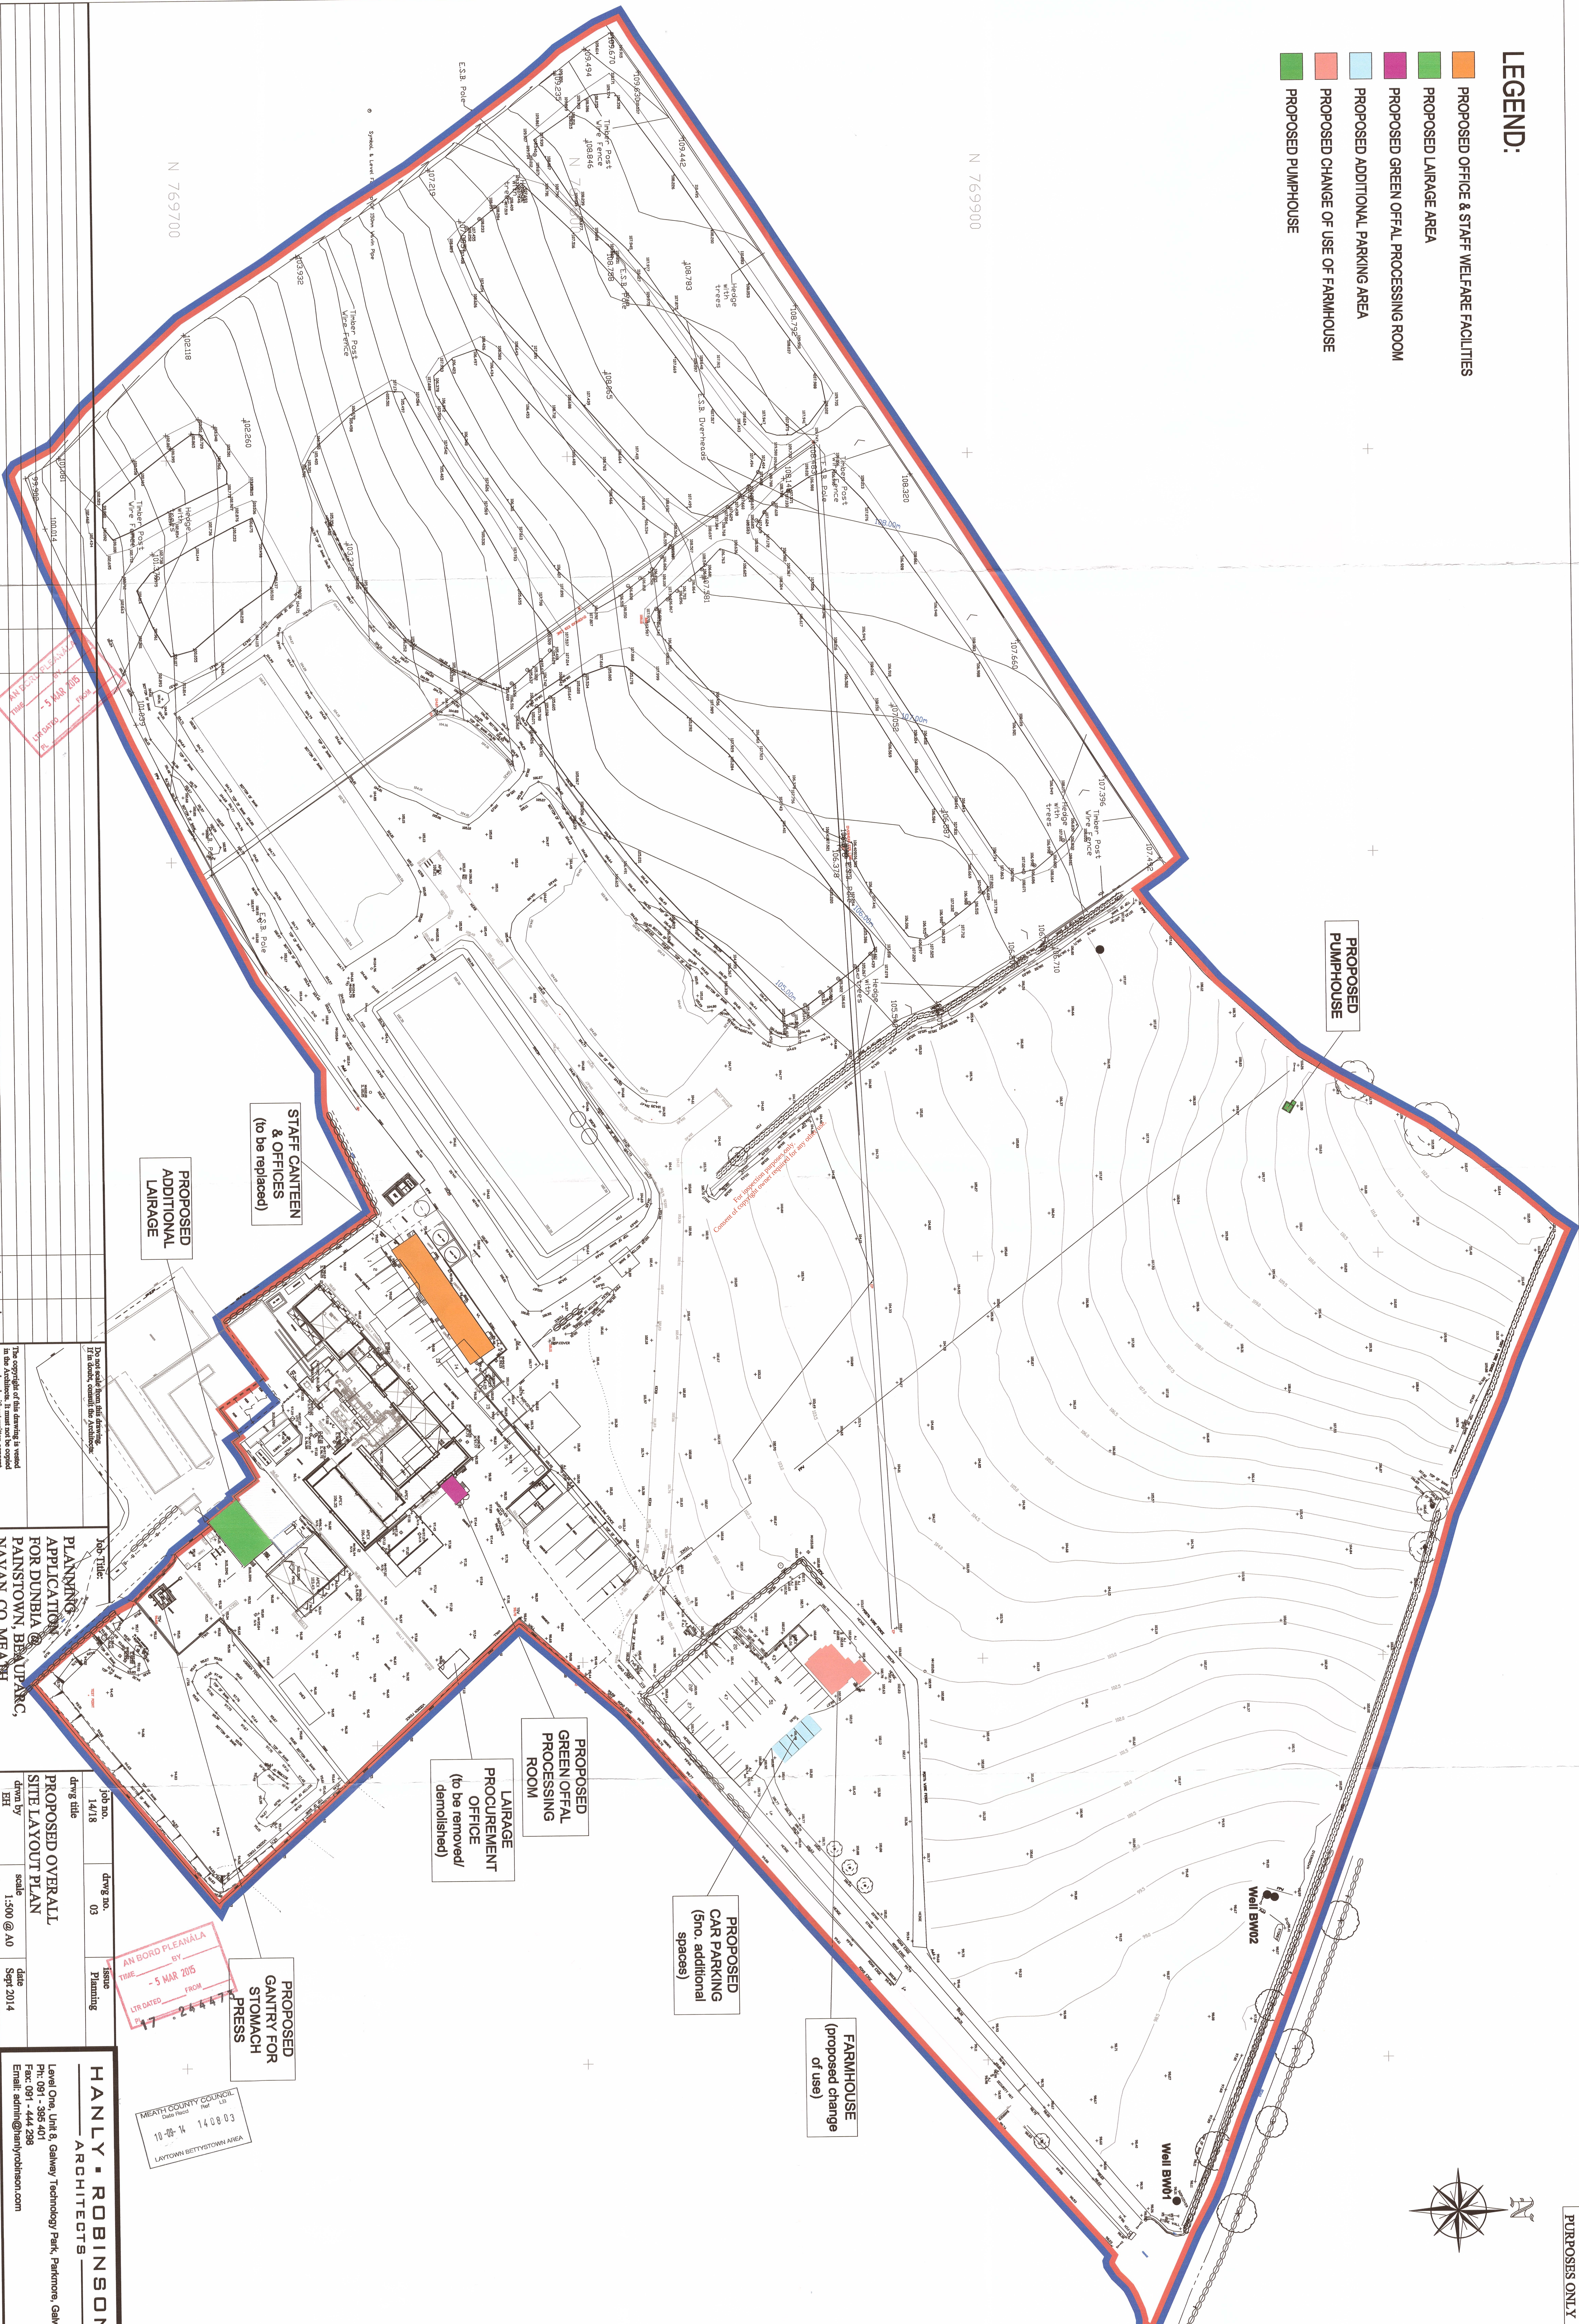

	date	issue	revisions

date	issue	revisions

date

date

	job title:	drawing no.		issue
	PLANNING APPLICATION FOR DUNBAR, PAINSTOWN, BENDUPARC, NAVAN, CO. MEATH.	141/8	03	Planning
drawing title PROPOSED OVERALL SITE LAYOUT PLAN	drawing no.	scale	date	
drawn by EHT		1:500 @ A0	Sep 2014	

	job title:	drawing no.		issue
	PLANNING APPLICATION FOR DUNBAR, PAINSTOWN, BENDUPARC, NAVAN, CO. MEATH.	141/8	03	Planning
drawing title PROPOSED OVERALL SITE LAYOUT PLAN	drawing no.	scale	date	
drawn by EHT		1:500 @ A0	Sep 2014	

job no.	dwg no.	issue
14/18	03	Planning
dwg title	PROPOSED OVERALL SITE LAYOUT PLAN	
drawn by	scale	date
EH	1:500 @ A0	Sept 2014

job no.	dwg no.	issue
14/18	03	Planning
dwg title	PROPOSED OVERALL SITE LAYOUT PLAN	
drawn by	scale	date
EH	1:500 @ A0	Sep 2014

HANLY • ROBINSON
— ARCHITECTS —
Level One, Unit 8, Galway Technology Park, Partinore, Galway
Ph: 091 - 365 401
Fax: 091 - 444 298
Email: admin@hanlyrobinson.com

HANLY • ROBINSON
— ARCHITECTS —
Level One, Unit 8, Galway Technology Park, Partinore, Galway
Ph: 091 - 365 401
Fax: 091 - 444 298
Email: admin@hanlyrobinson.com