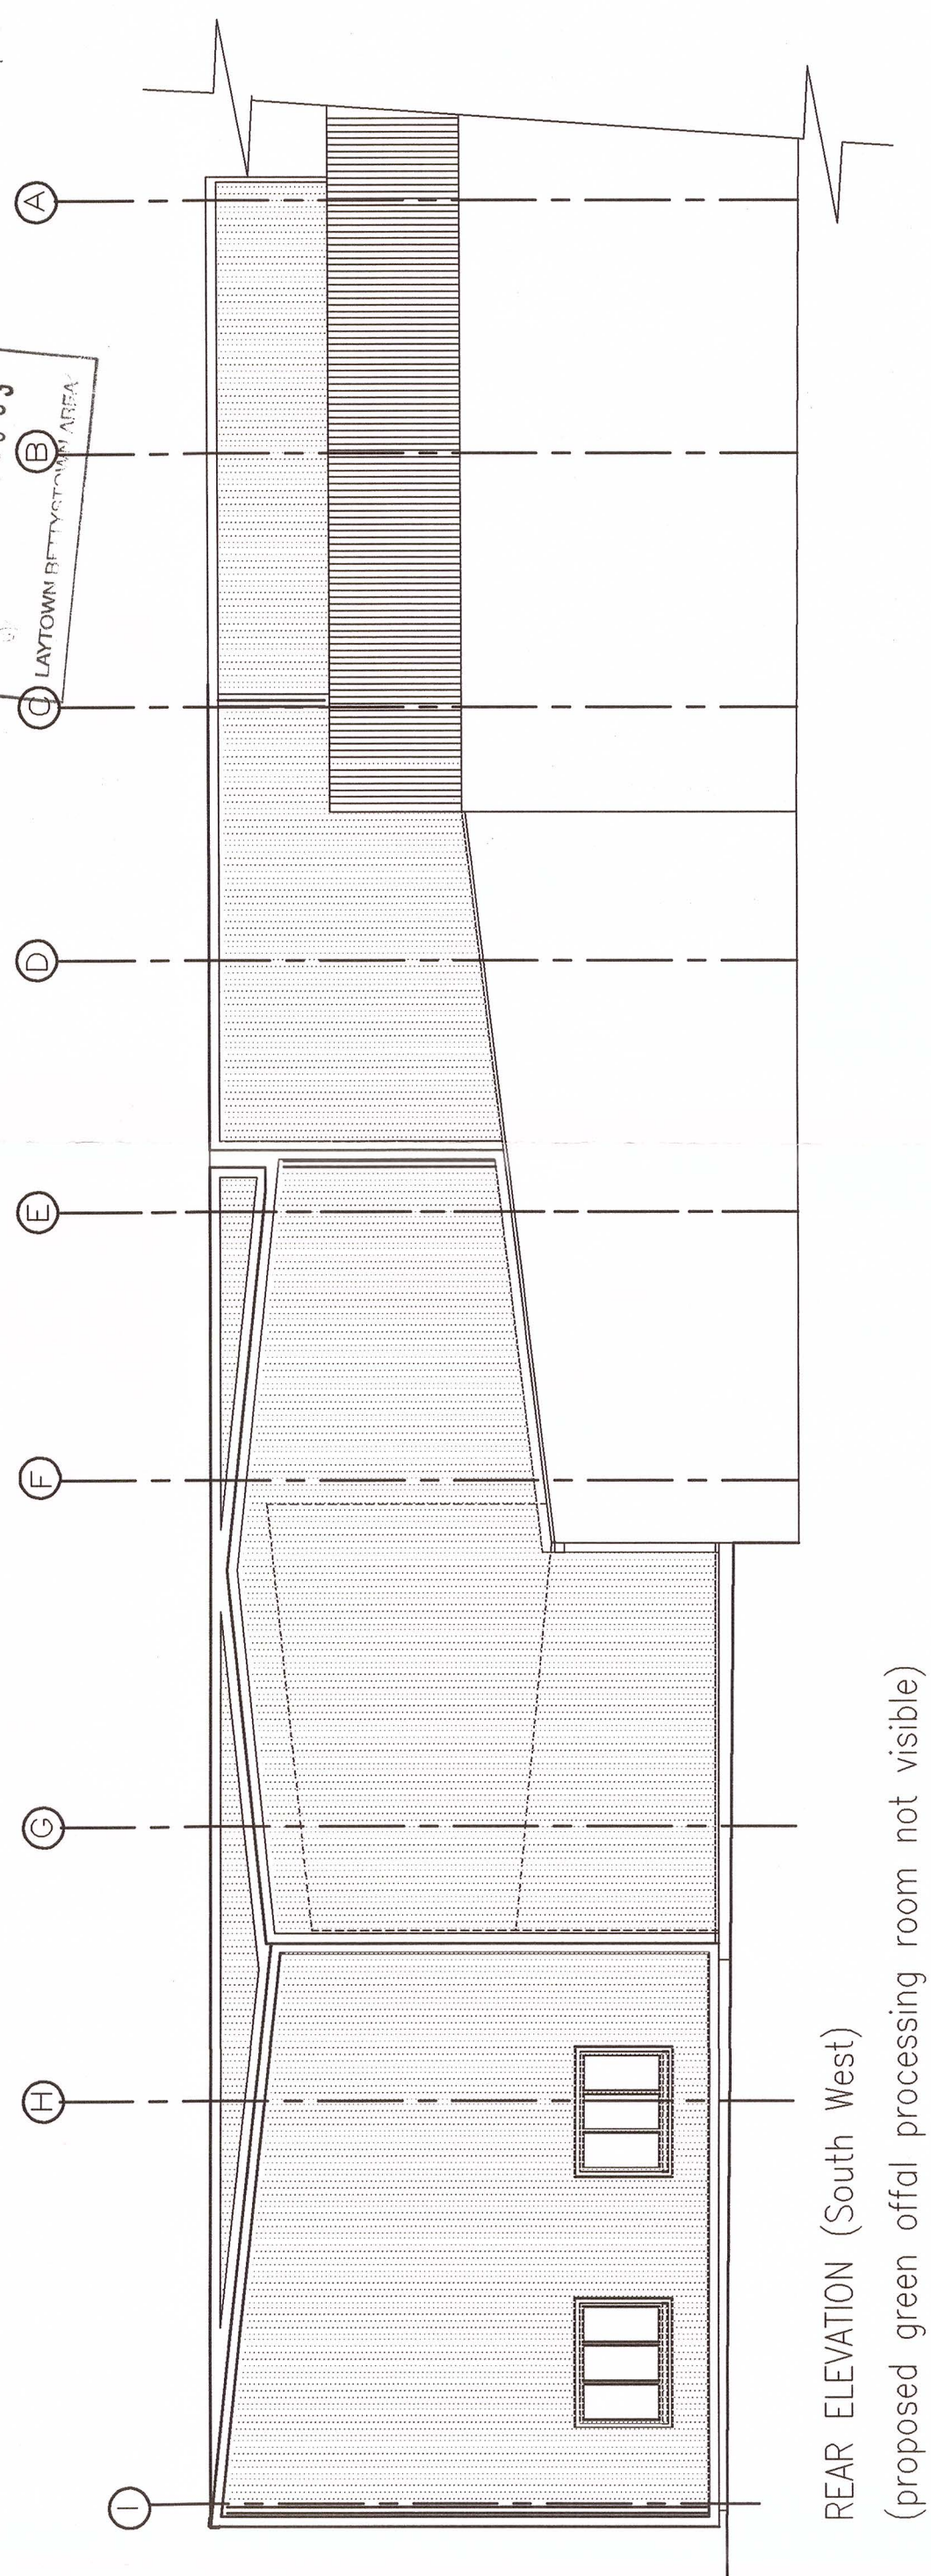
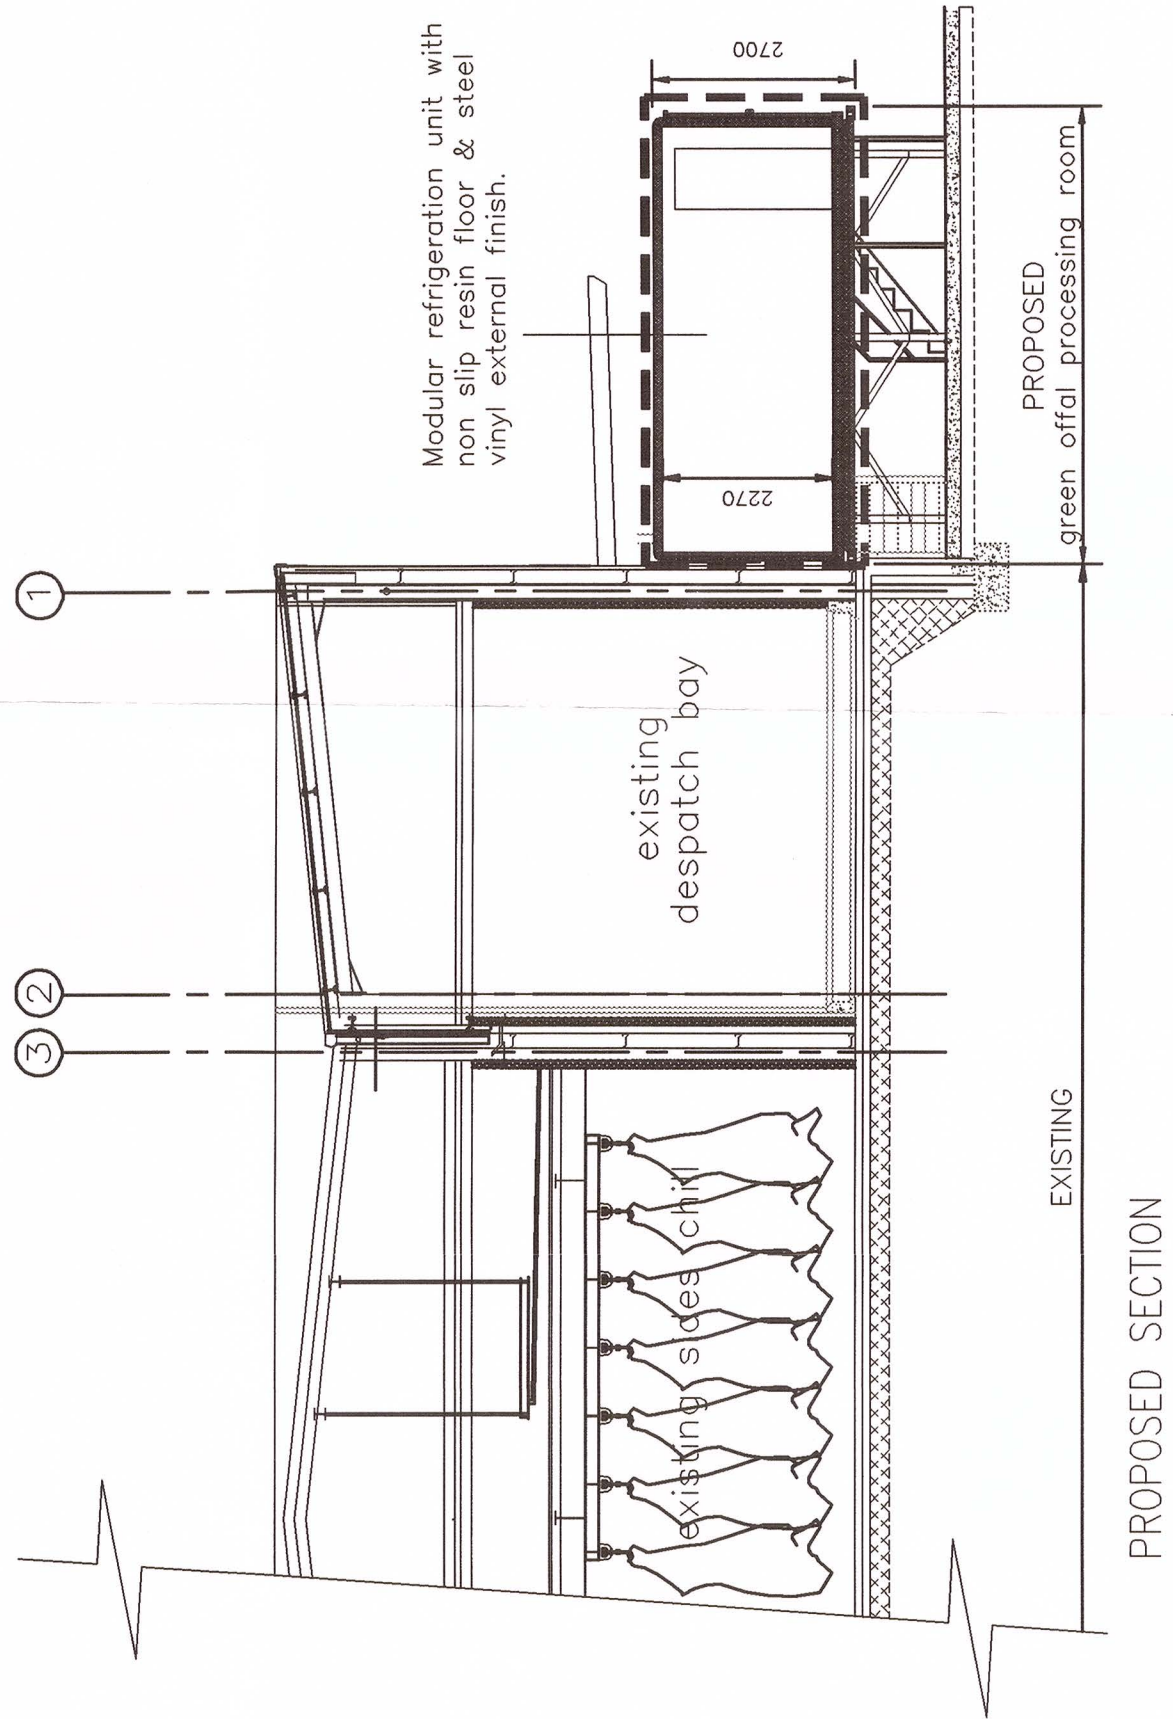
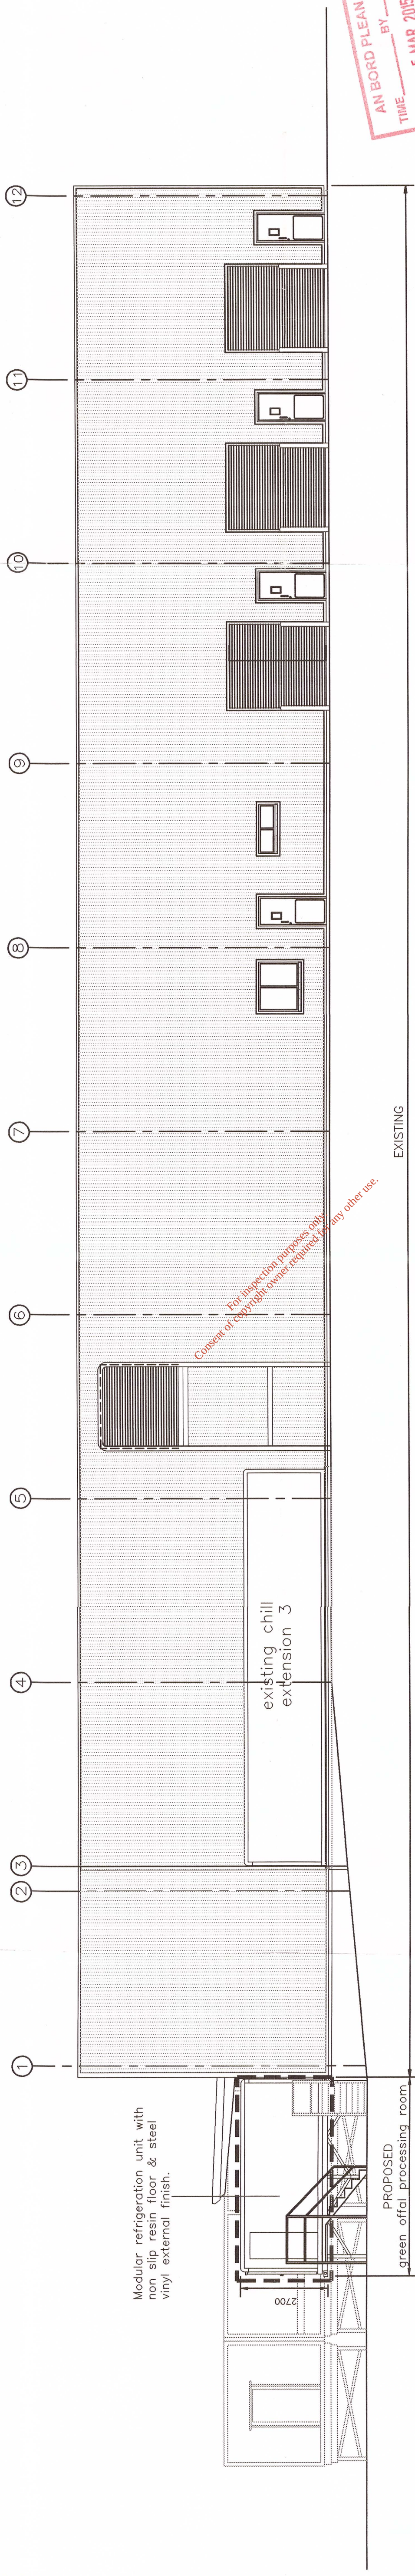
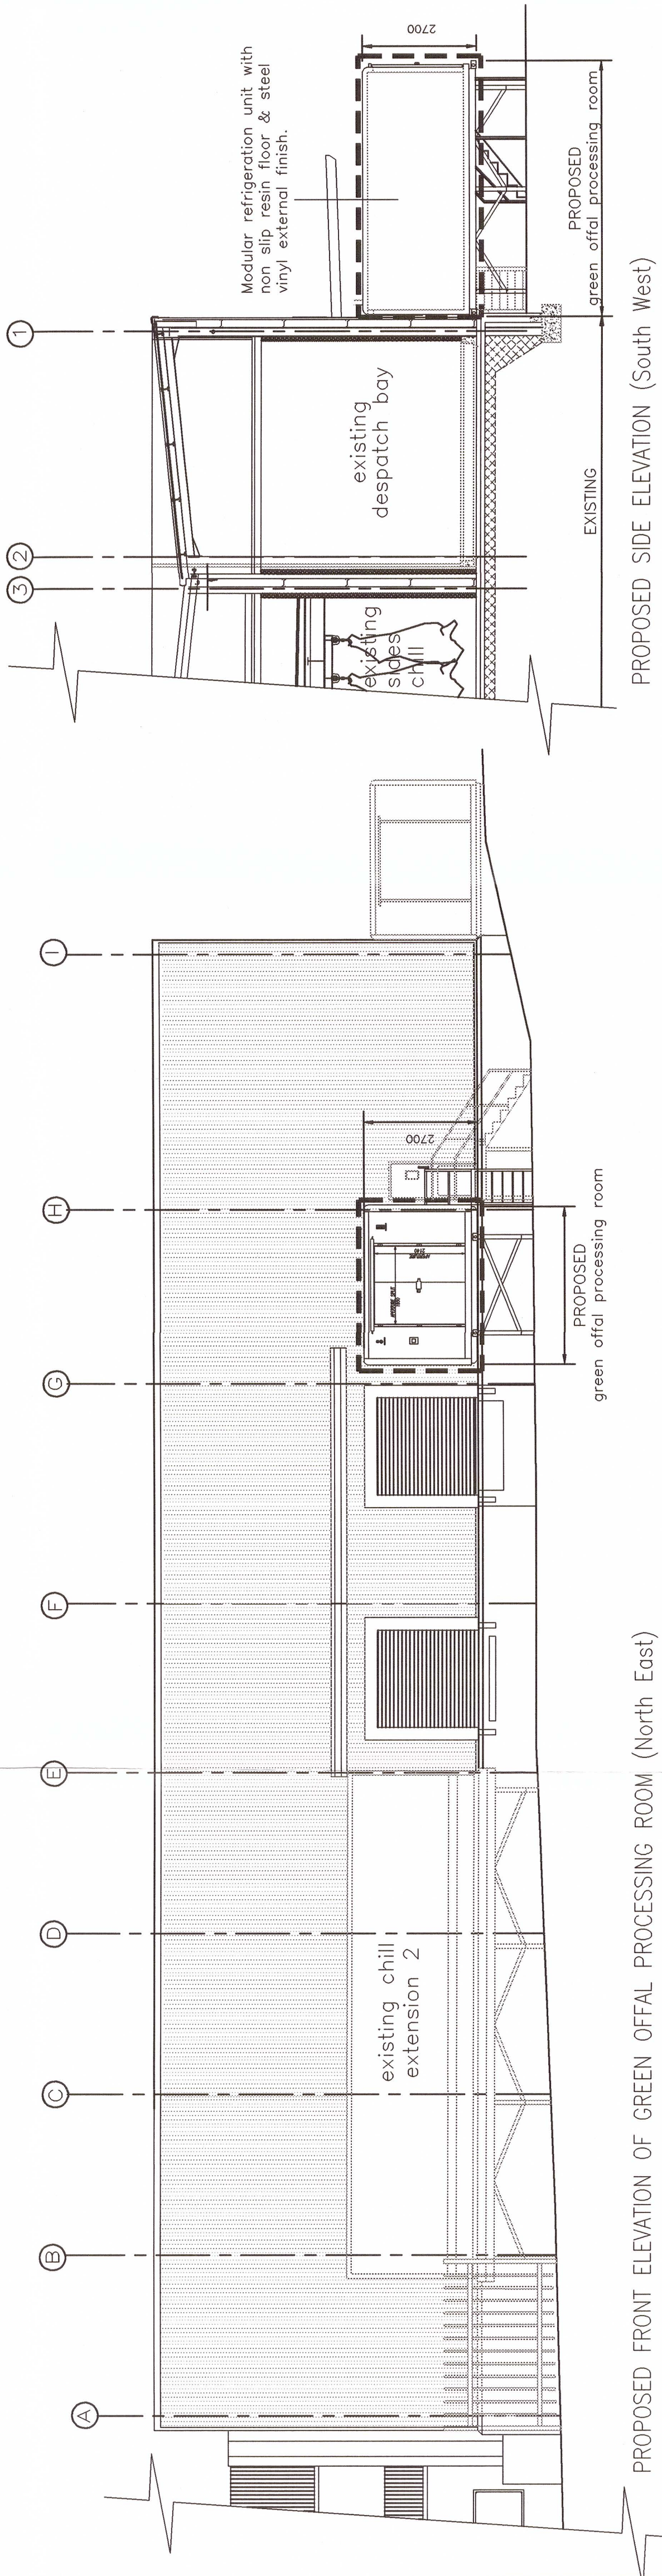


**FOR PLANNING
PURPOSES ONLY**

[illegible]