
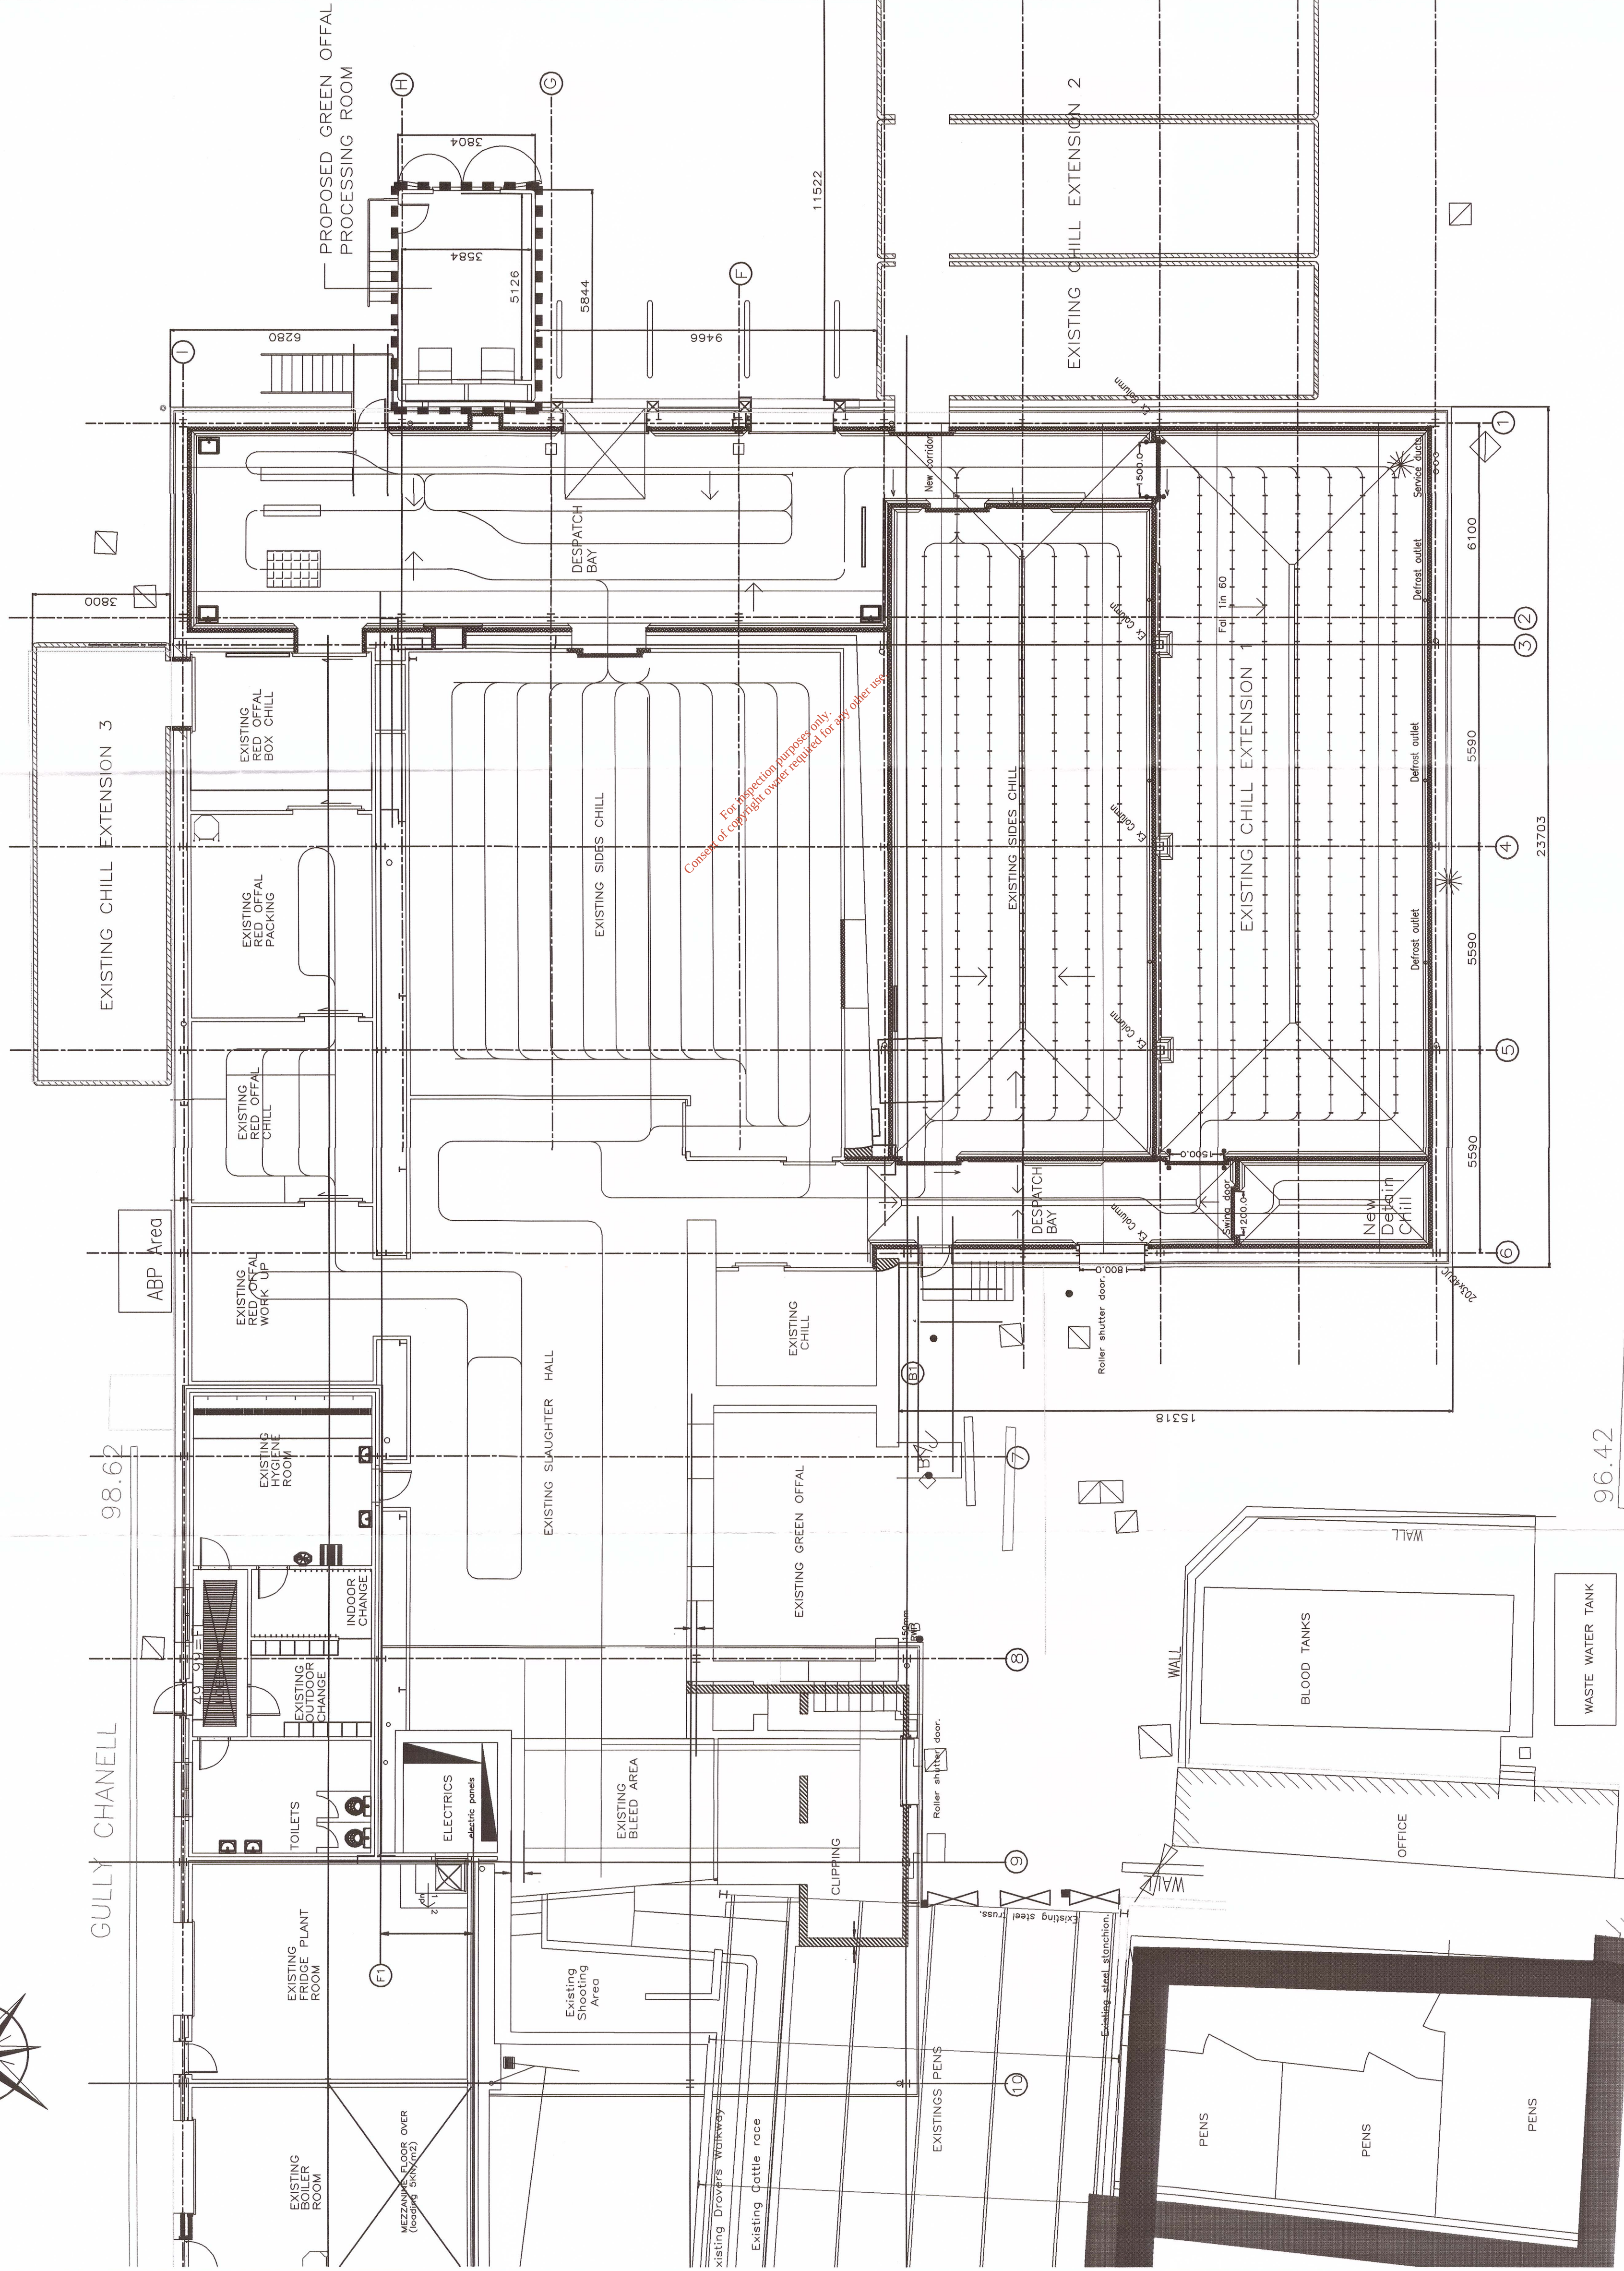


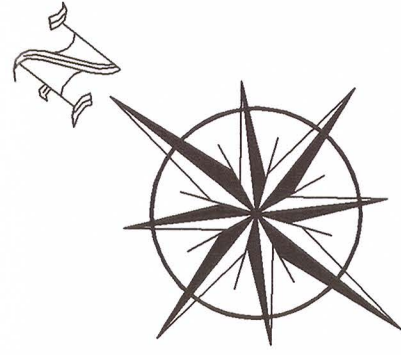

AN BORD PLEANÁLA
BY
TIME - 5 MAR 2015
FROM 17.244473
LIBRARY PL

MEATH COUNTY COUNCIL
Date Recd Ref LB
10-09-14 140803
LAYTOWN BETTYSTOWN AREA