


## **APPENDIX C**


### ***Layout Maps of Site***

*For inspection purposes only.  
Consent of copyright owner required for any other use.*

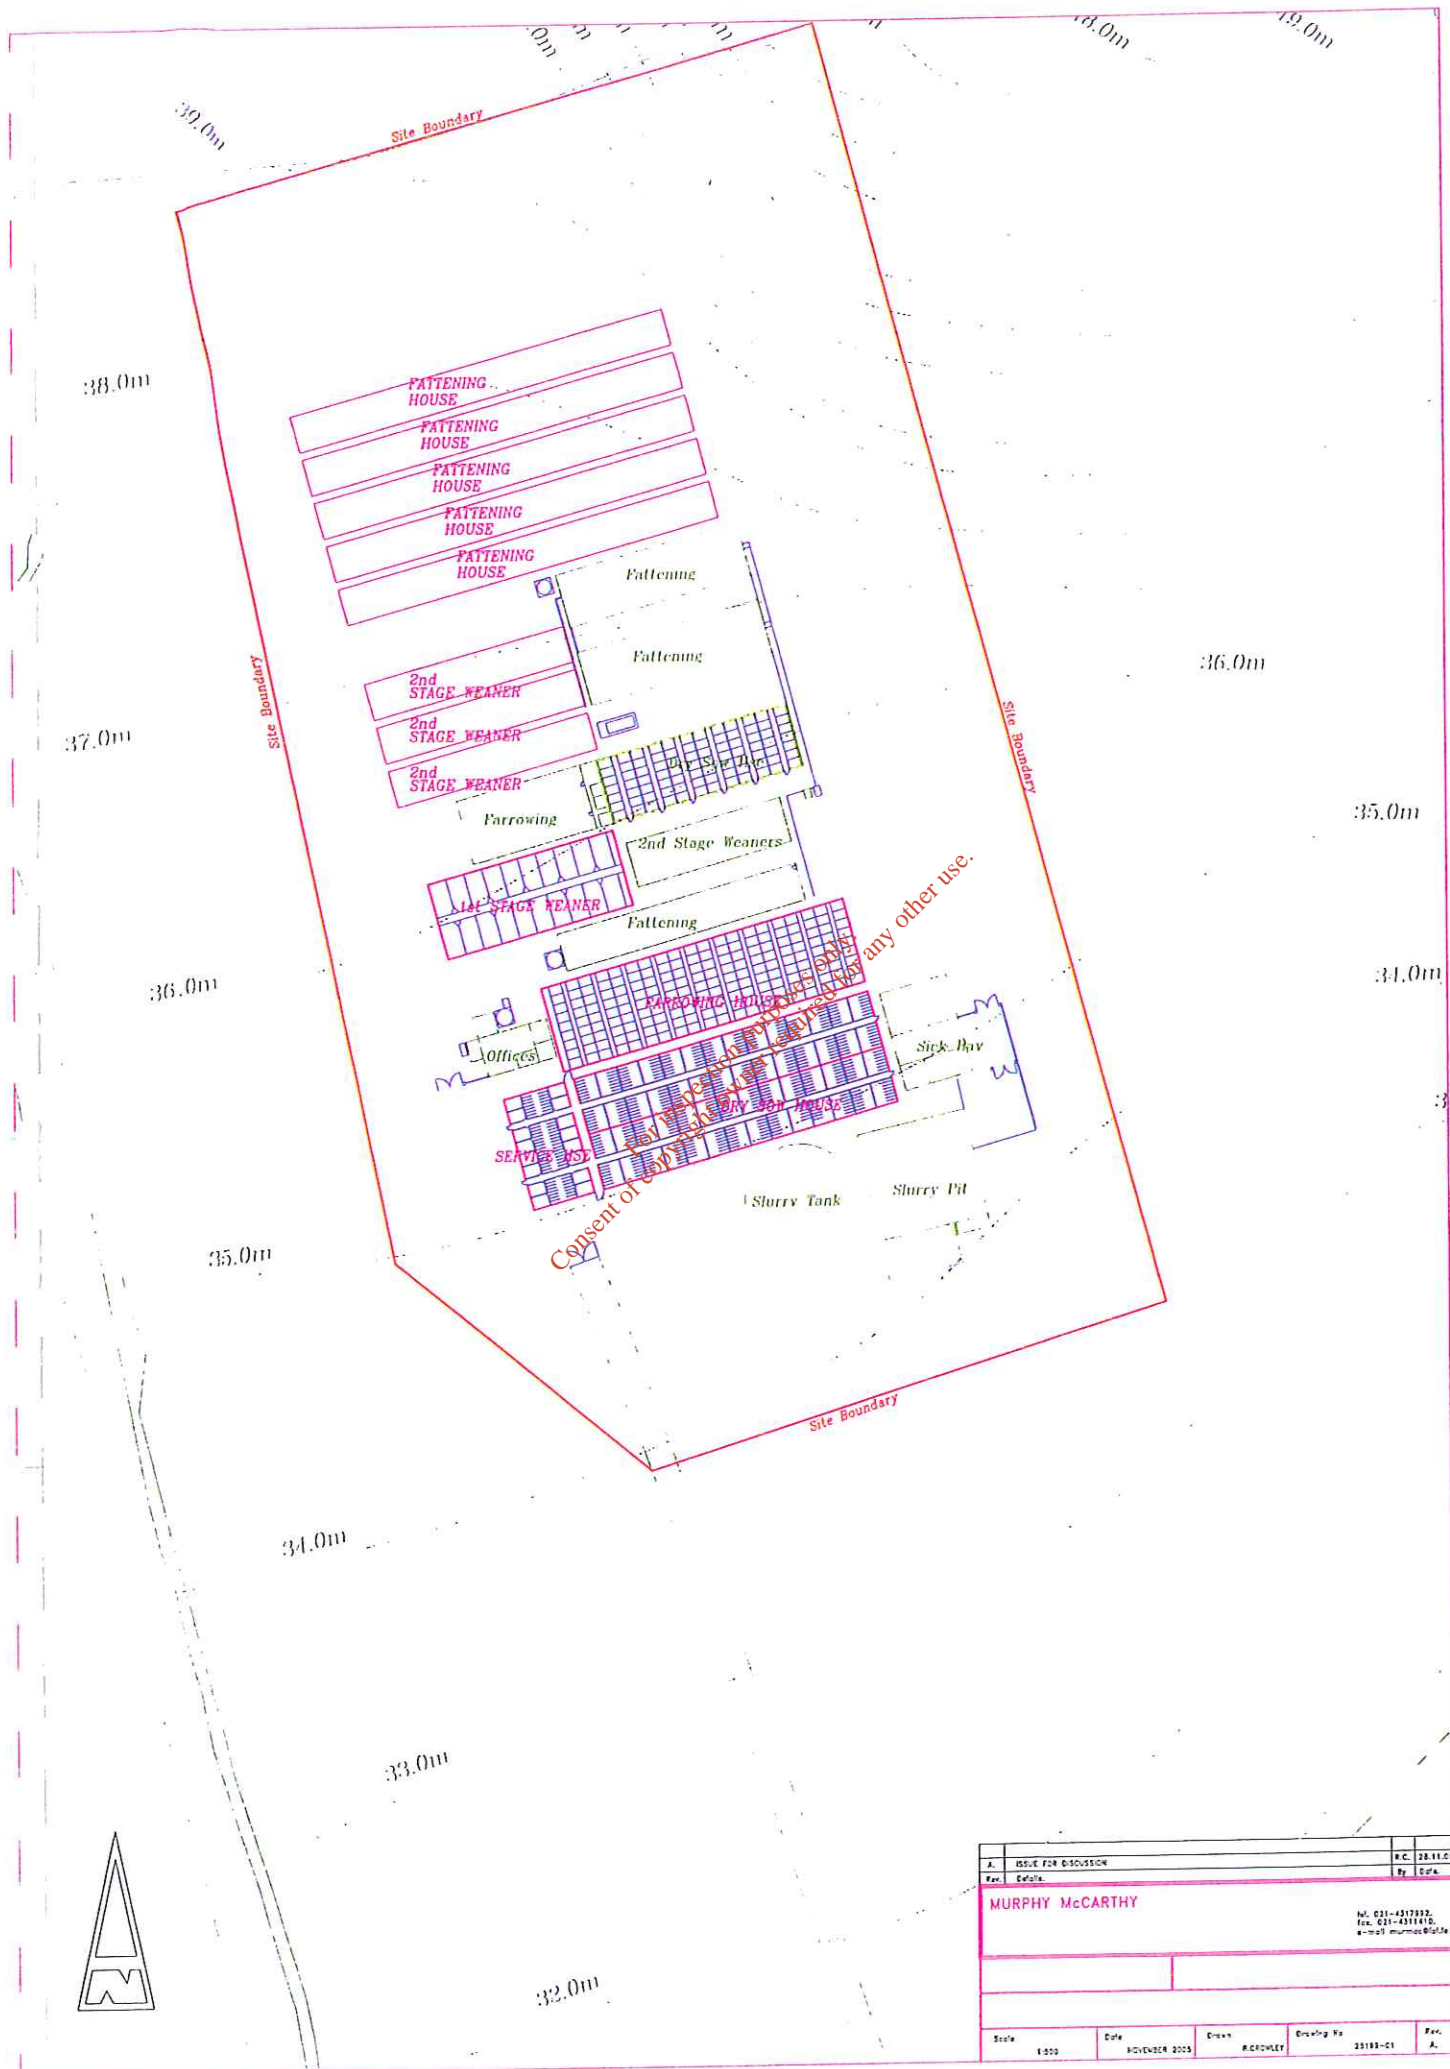



A		ISSUE FOR DISCUSSION		R.C.		28.11.05	
Rev.		Date		By		Date	
MURPHY McCARTHY							
Scale	Date	Drawn	Drawing No	Rev.			
1:500	NOVEMBER 2005	FLCROWLEY	25193-01	A.			

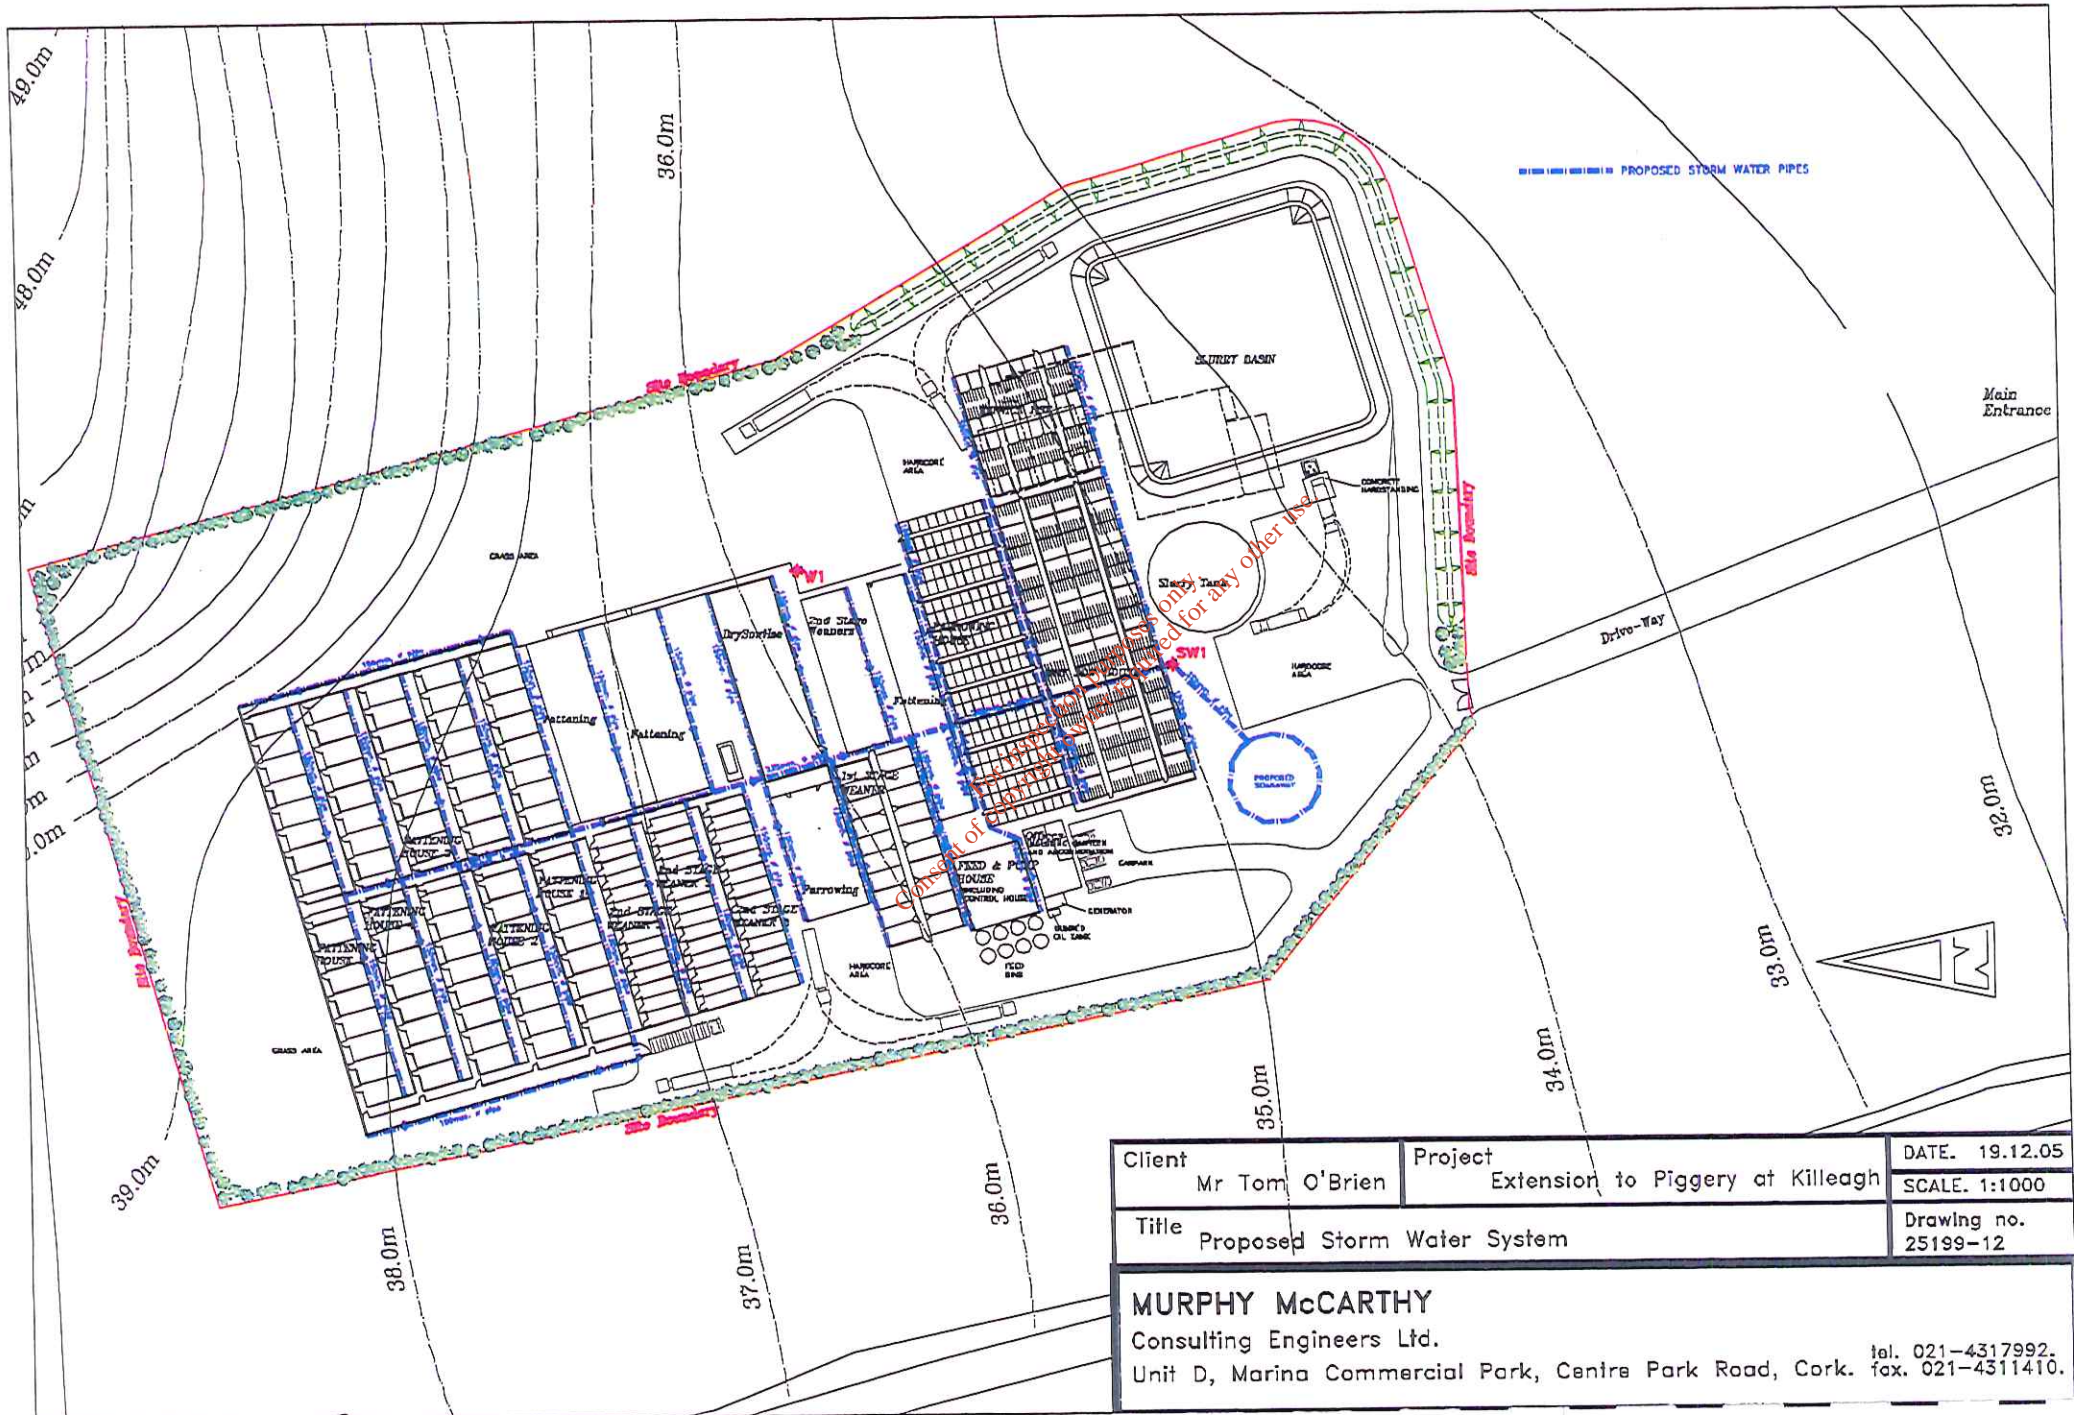

Client	Mr Tom O'Brien	Project	Extension to Piggery at Killeagh	DATE.	19.12.05
Title	Proposed Storm Water System			SCALE.	1:1000
				Drawing no.	25199-12

**MURPHY McCARTHY**  
 Consulting Engineers Ltd.  
 Unit D, Marina Commercial Park, Centre Park Road, Cork. tel. 021-4317992.  
 fax. 021-4311410.



 

