

FIGURE 4.12


Based on Ordnance Survey Ireland data and reproduced under Ordnance Survey Ireland Licence Number "2016/26/CCMA/Kildare County Council". Unauthorised reproduction infringes Ordnance Survey Ireland and Government of Ireland copyright.

KEY:






- Proposed Profile
- Existing Ground Profile

NOTES:

- All levels to metres OD (Malin Head)
- For layout of roads refer to Drawing No. 32EW5604-00-029 (Figure 4.10).

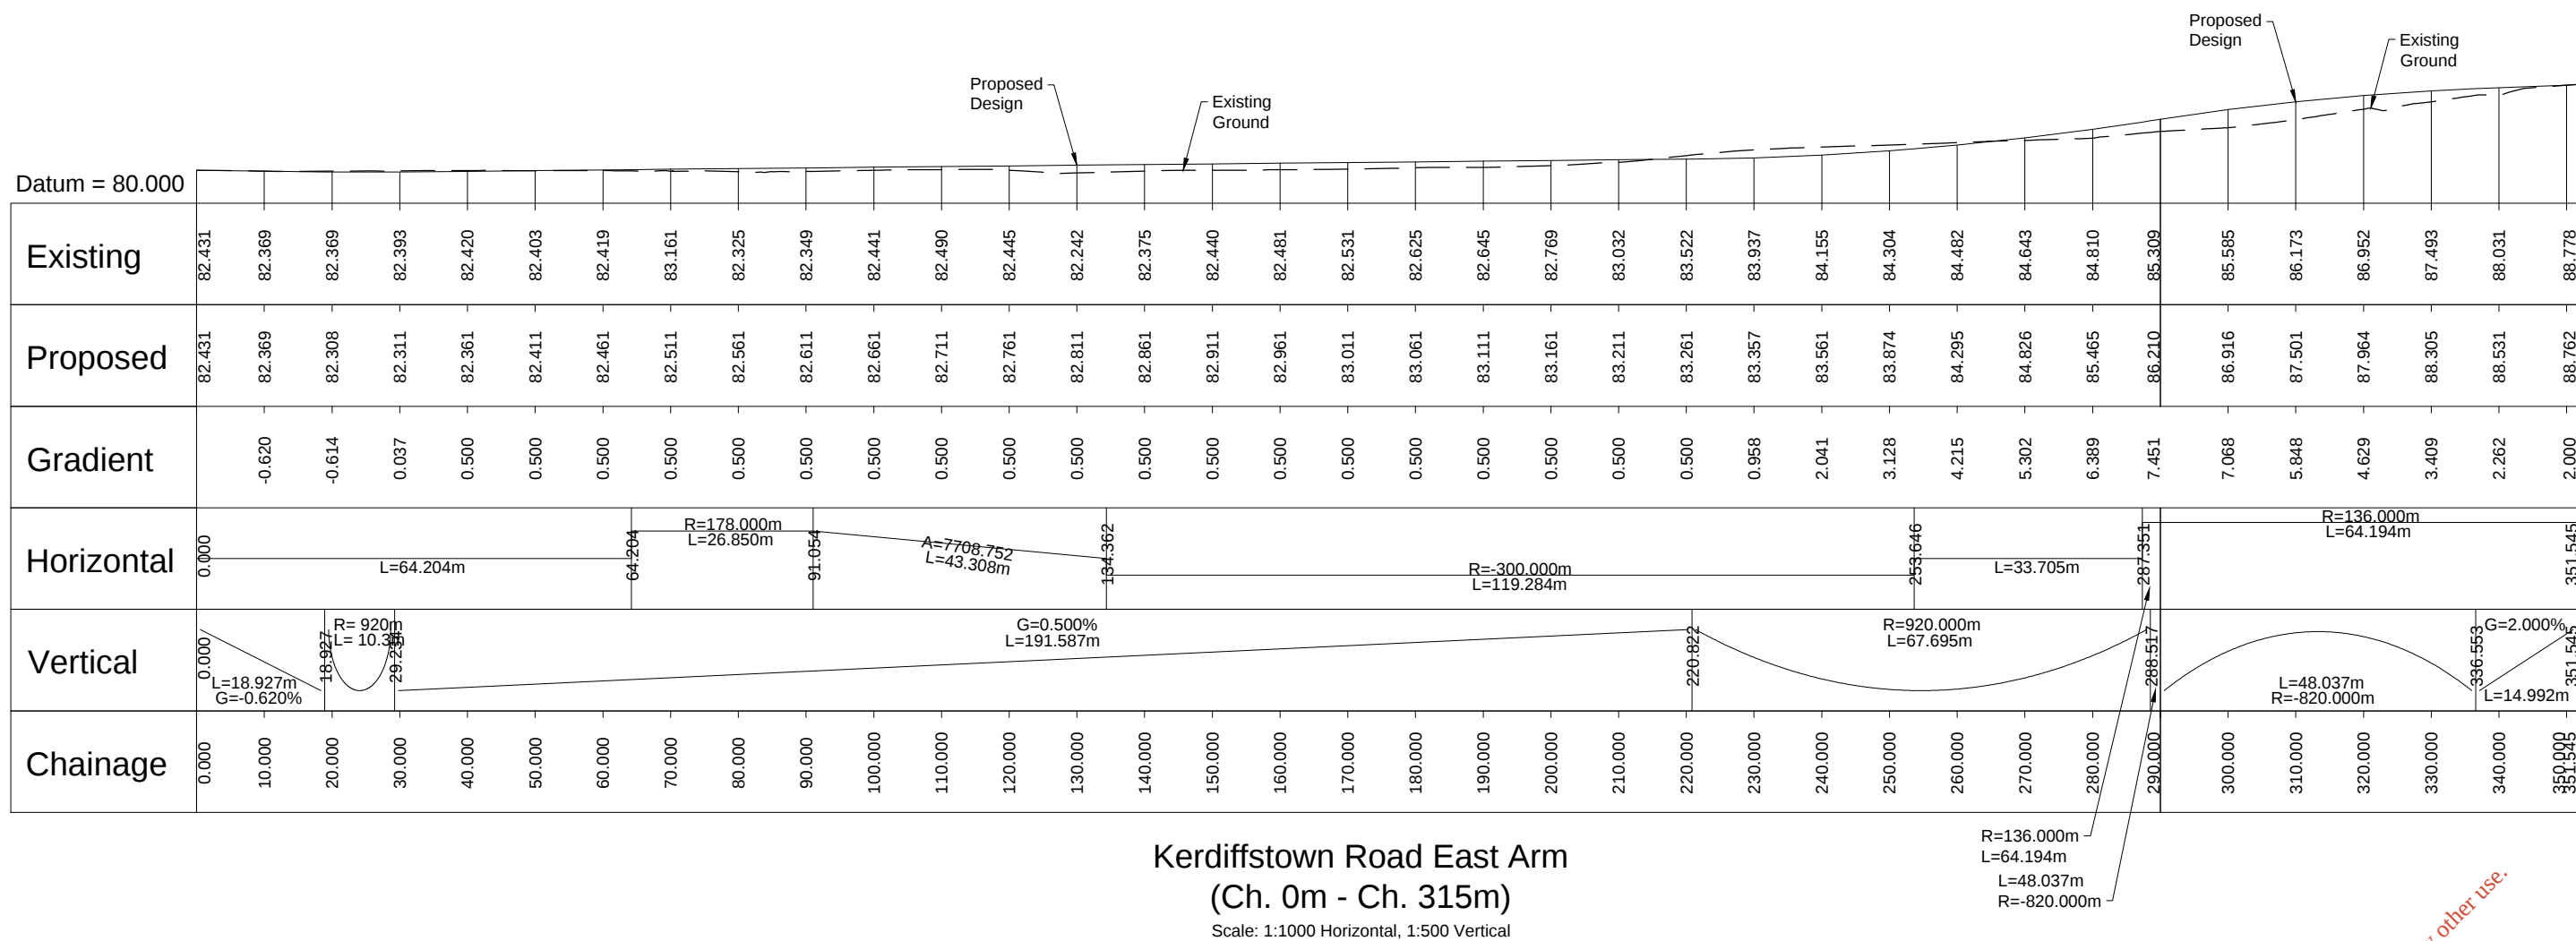

For inspection purposes only.
Consent of copyright owner required for any other use.

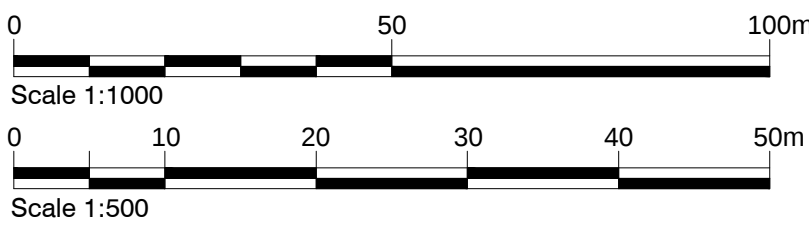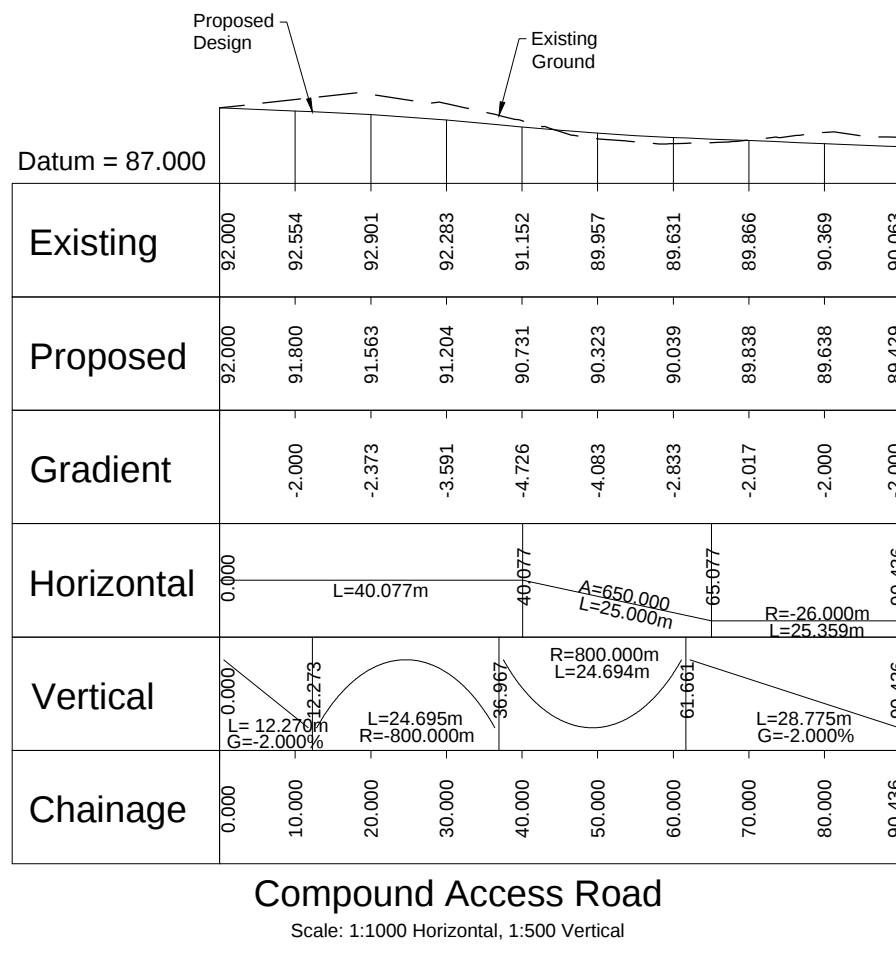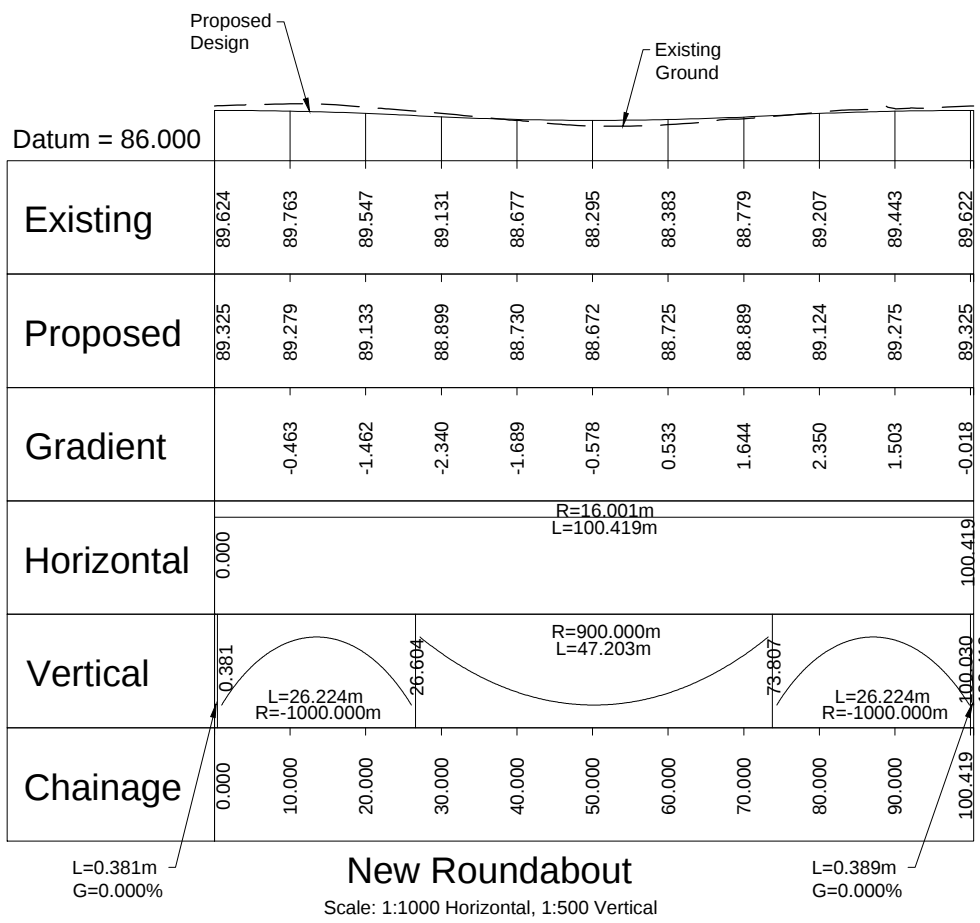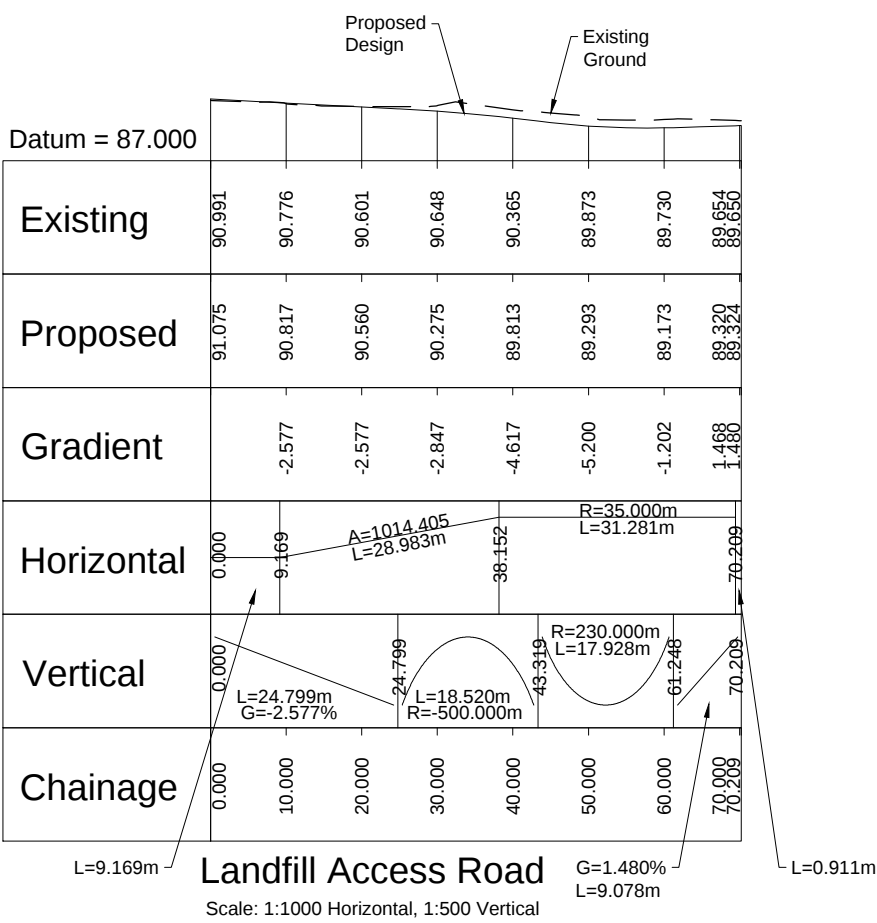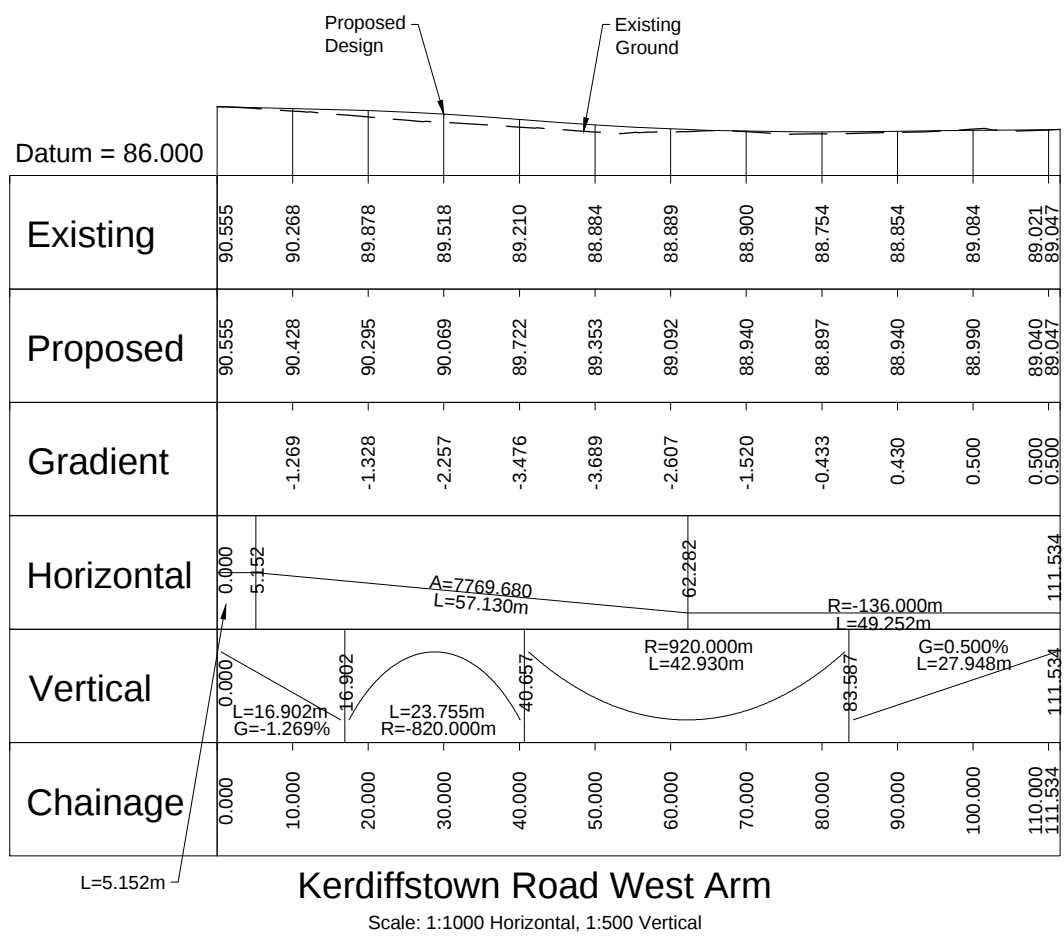

2	08/08/2017	EIAR SUBMISSION	AR	CD	CD	RR
1	30/06/2017	EIAR SUBMISSION	KMA	CD	CD	RR
0	15/03/2017	DRAFT EIAR SUBMISSION	SA	CD	CD	RR
Rev	Rev. Date	Purpose of revision	Drawn	Checked	Rev'd	Appr'd

JACOBS
Jacobs, Merrion House, Merrion Road, Dublin 4
Tel: +353(1)269 5666
www.jacobs.com

Client:  **Kildare County Council**
Comhairle Contae Chill Dara

Project: **KERRIFFSTOWN LANDFILL
REMEDATION PROJECT**

Drawing title: **FIGURE 4.12
SITE ACCESS FOR THE
PROPOSED PROJECT**

Drawing status: **EIAR SUBMISSION**

Jacobs No.	AS SHOWN @ A1	DETAILS SHOWN ARE NOT FOR CONSTRUCTION PURPOSES HENCE DRAWING SHOULD NOT BE SCALED
Client no.	32EW5604	
Drawing number	6286	

Rev: **2**

This drawing is not to be used in whole or part other than for the intended purpose and project as defined on this drawing. Refer to the contract for full terms and conditions.