


FIGURE 4.14

NOTES:

1. All dimensions in millimetres unless otherwise stated.
2. Layout of internal infrastructure is indicative only.

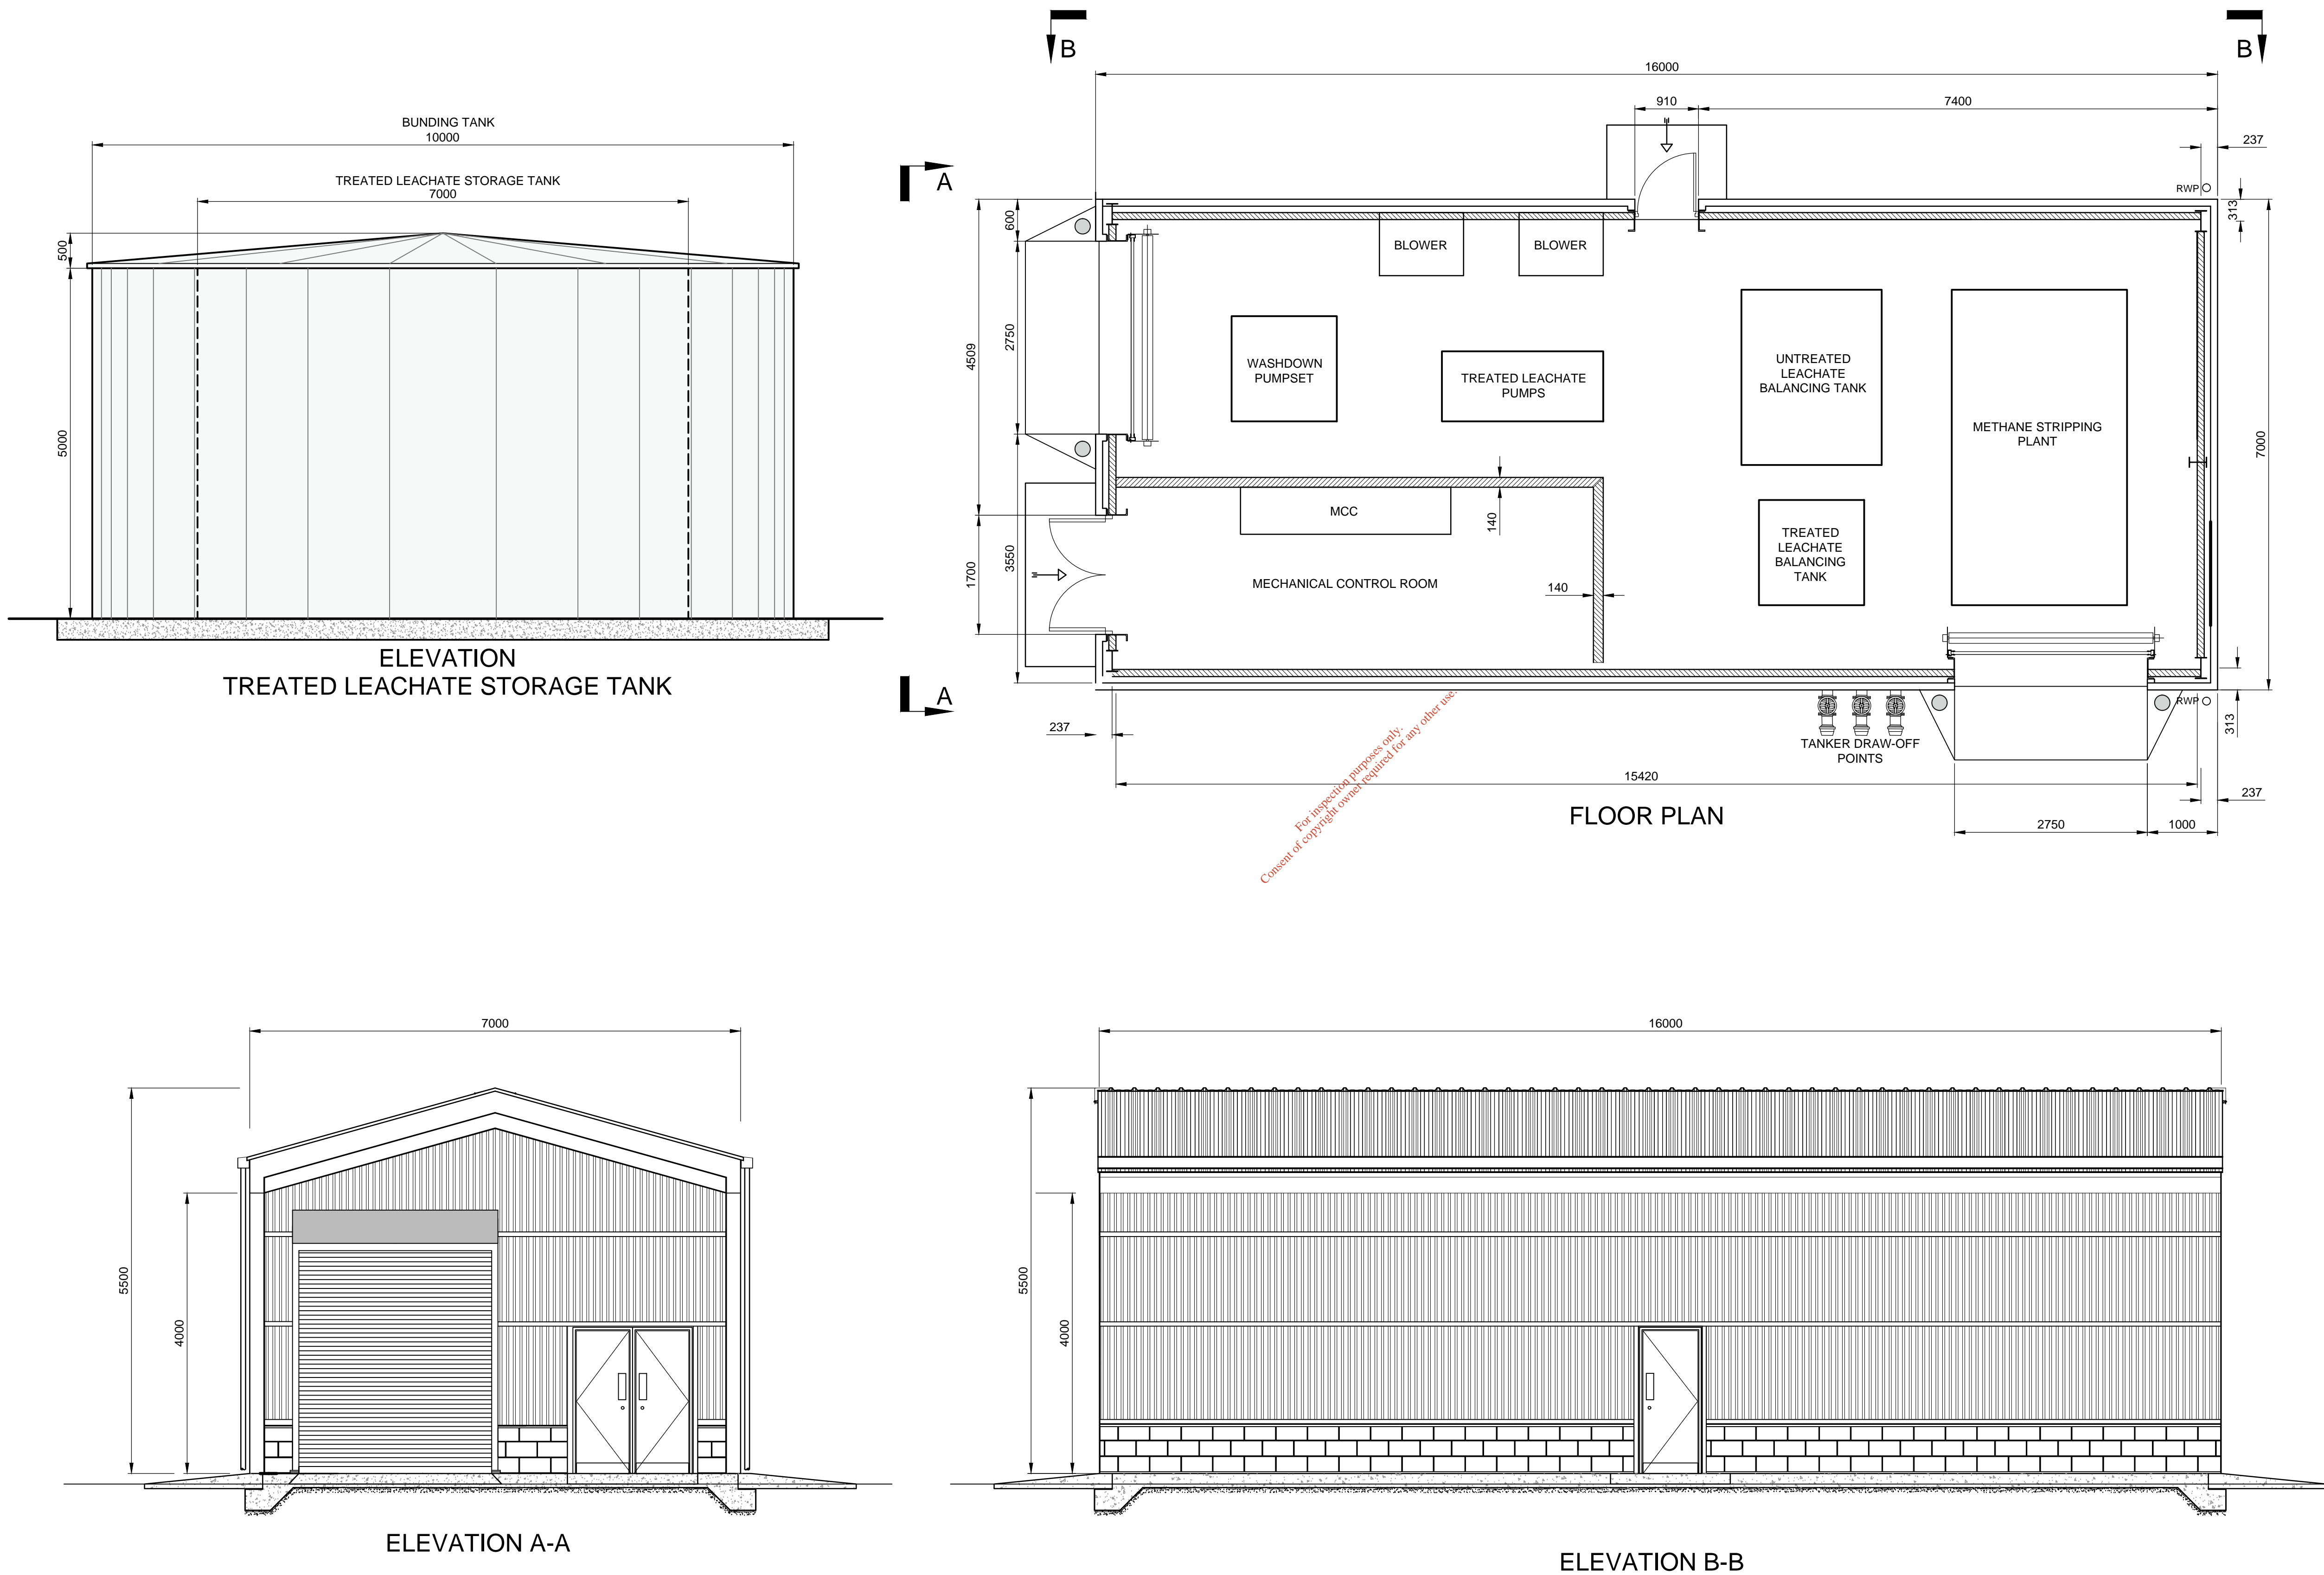

0 1000 2000 3000 4000 5000 mm
SCALE 1 : 50

2	07/08/2017	EIAR SUBMISSION	AR	CD	CD	RR
1	30/06/2017	EIAR SUBMISSION	KMA	CD	CD	RR
0	26/09/2016	DRAFT EIS SUBMISSION	AR	ND	CD	RR
Rev	Rev. Date	Purpose of revision	Drawn	Checked	Revd	Apprv'd

JACOBS

Jacobs, Merrion House, Merrion Road, Dublin 4
Tel: +353 (1) 269 5666
www.jacobs.com

Client



Project

KERDIFFSTOWN LANDFILL
REMEDIATION PROJECT

Drawing title

FIGURE 4.14
LEACHATE MANAGEMENT BUILDING
LAYOUT AND ELEVATIONS

Drawing status

EIAR SUBMISSION

1:50 @ A1 DETAILS SHOWN ARE NOT FOR CONSTRUCTION PURPOSES HENCE DRAWING SHOULD NOT BE SCALED

Jacobs No. 32EW5604

Client no. 6286

Drawing number

32EW5604-00-033

Rev

2

This drawing is not to be used in whole or part other than for the intended purpose and project as defined on this drawing. Refer to the contract for full terms and conditions.