


FIGURE 4.17

Based on Ordnance Survey Ireland data and reproduced under Ordnance Survey Ireland Licence Number "2016/26/CCMA/Kildare County Council". Unauthorised reproduction infringes Ordnance Survey Ireland and Government of Ireland copyright.

- KEY:
- Licence Boundary
 - Existing Ground Profile
 - Indicative Level of Leachate Pipeline
 - Indicative Chamber Location

- NOTES:
- Ground profile based on topographical survey dated February 2016.
 - Final line and level of leachate pipe is subject to detailed design following arrangement for connection by Irish Water.
 - Levels of Johnstown pumping station taken from design drawings provided by KCC, dated November 2005.
 - All dimensions in metres unless stated otherwise.
 - Airtight seals to be provided to all pipework entries in all chambers.
 - Profile shown over N7 and Morell River is interpolated from DTM data and site observations

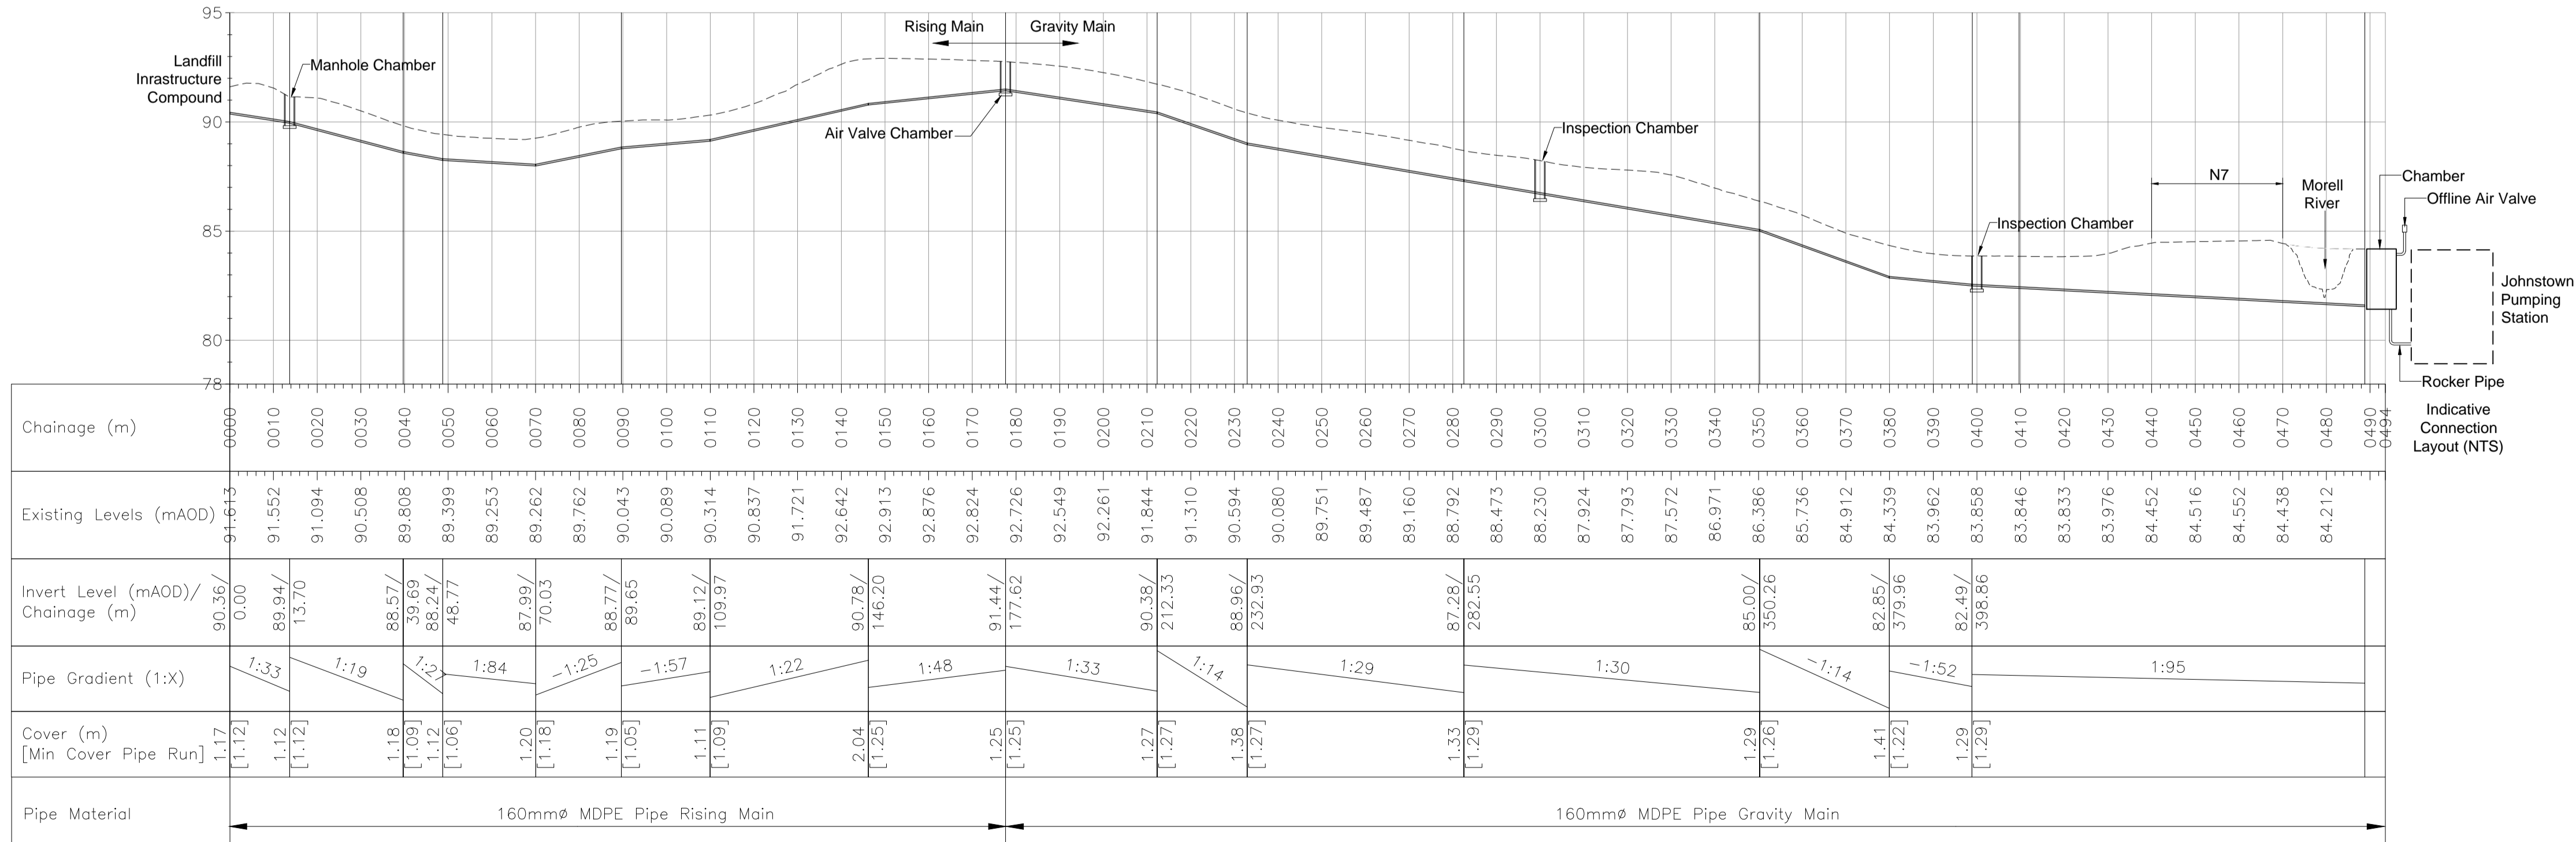

2	7/08/2017	EIAR SUBMISSION	AR	CD	CD	RR
1	30/06/2017	EIAR SUBMISSION	KMA	CD	CD	RR
0	20/09/2016	DRAFT EIS SUBMISSION	KA	CD	CD	RR
Rev	Rev. Date	Purpose of revision	Drawn	Checked	Rev'd	Apprv'd

JACOBS
Jacobs, Merrion House, Merrion Road, Dublin 4
Tel:+353(1)269 5666
www.jacobs.com

Client

 **Kildare County Council**
Comhairle Contae Chill Dara

Project

**KERDIFFSTOWN LANDFILL
REMEDATION PROJECT**

Drawing title

**FIGURE 4.17
LEACHATE MANAGEMENT FOR THE
PROPOSED PROJECT- PIPELINE ROUTE
AND LONG SECTION**

Drawing status

EIAR SUBMISSION

Jacobs No.	1:2000 @ A1	DETAILS SHOWN ARE NOT FOR CONSTRUCTION PURPOSES HENCE DRAWINGS SHOULD NOT BE SCALED
Client no.	32EW5604	

Drawing number	Rev
32EW5604-00-036	2

This drawing is not to be used in whole or part other than for the intended purpose and project as defined on this drawing. Refer to the contract for full terms and conditions.