


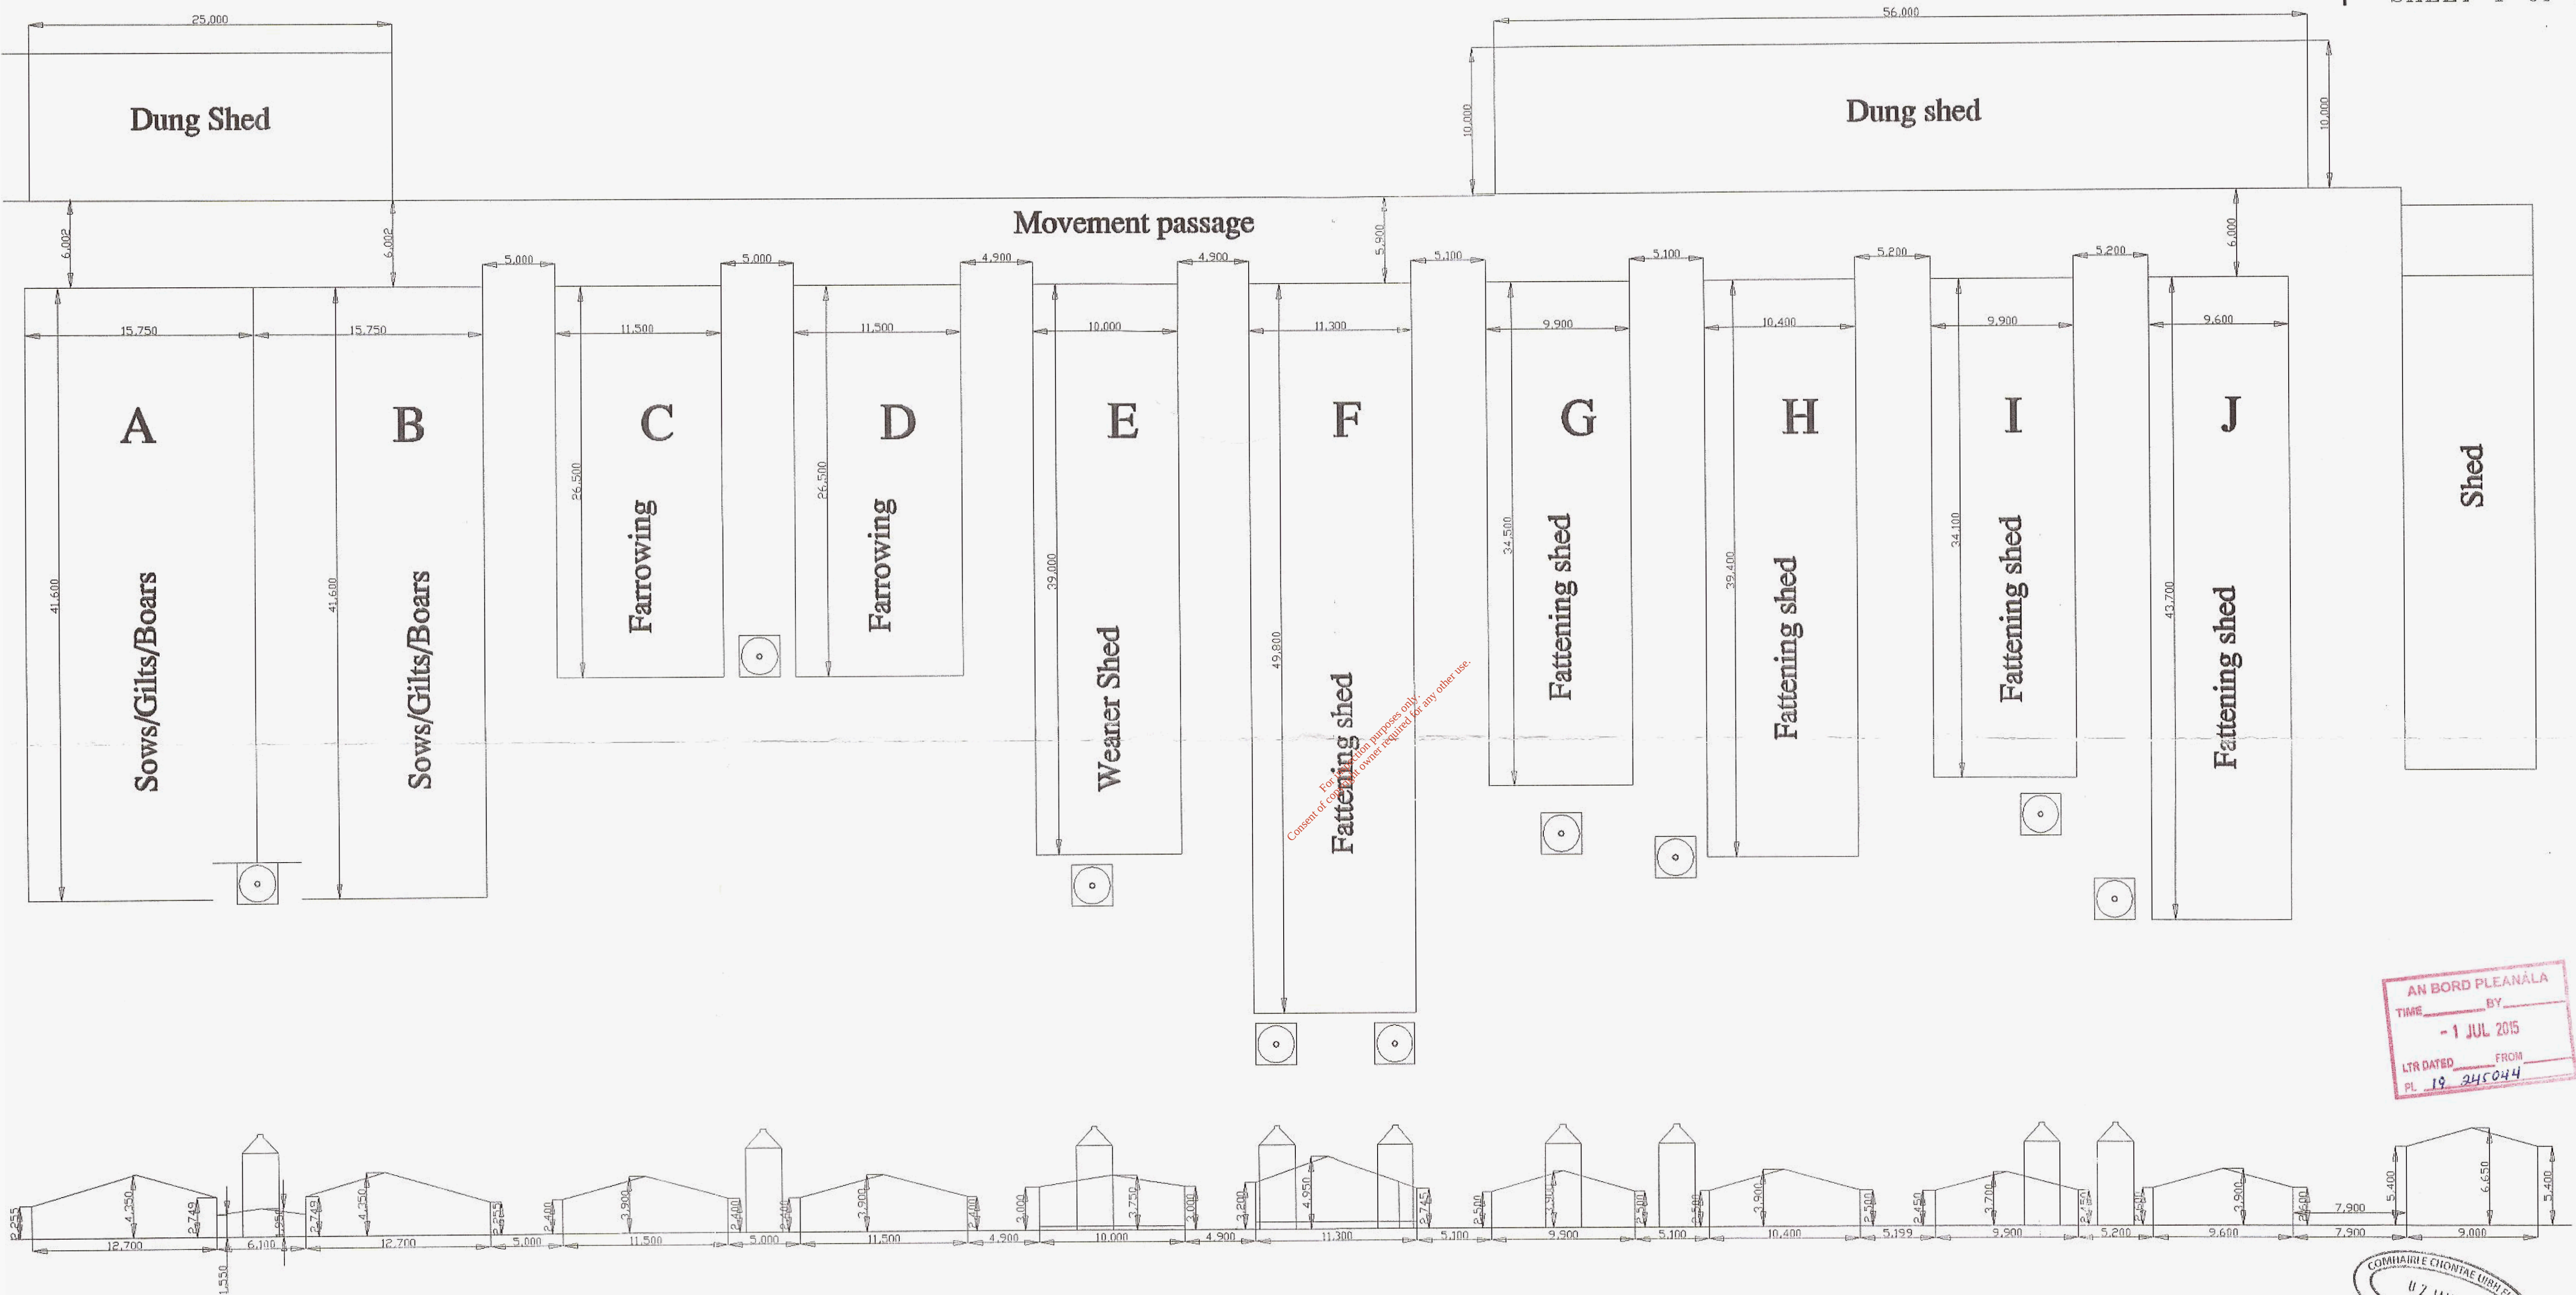

AN BORD PLEANALA
TIME BY
- 1 JUL 2015
LTR DATED FROM
PL 19 245044

COMHAIRE CHONTAE UIRIARRA
11 2 JAN 2015
P22/15/2
PLANNING

Carroll Design & Surveying Ltd.
Melrose Hse, Clonsigowan, Tullamore, Co. Offaly
Phone/Fax: 057-93-43956 - Mobile 086-8594443

TITLE: PROPOSED UPGRADE OF EXISTING PIG FARM
AT ROSDEBRA FARM, BRACKNAGH, PORTABLINGTON, CO. OFFALY
EXISTING LAYOUT

CLIENT: ROSDEBRA FARMS

DRAWN BY: SHANE CARROLL
Dip. Building & Surveying Engineering

DATE: DECEMBER 2014

SCALE: 1:200

DRAWING NO: PLANNING DWGS ONLY.

© copyright reserved.