


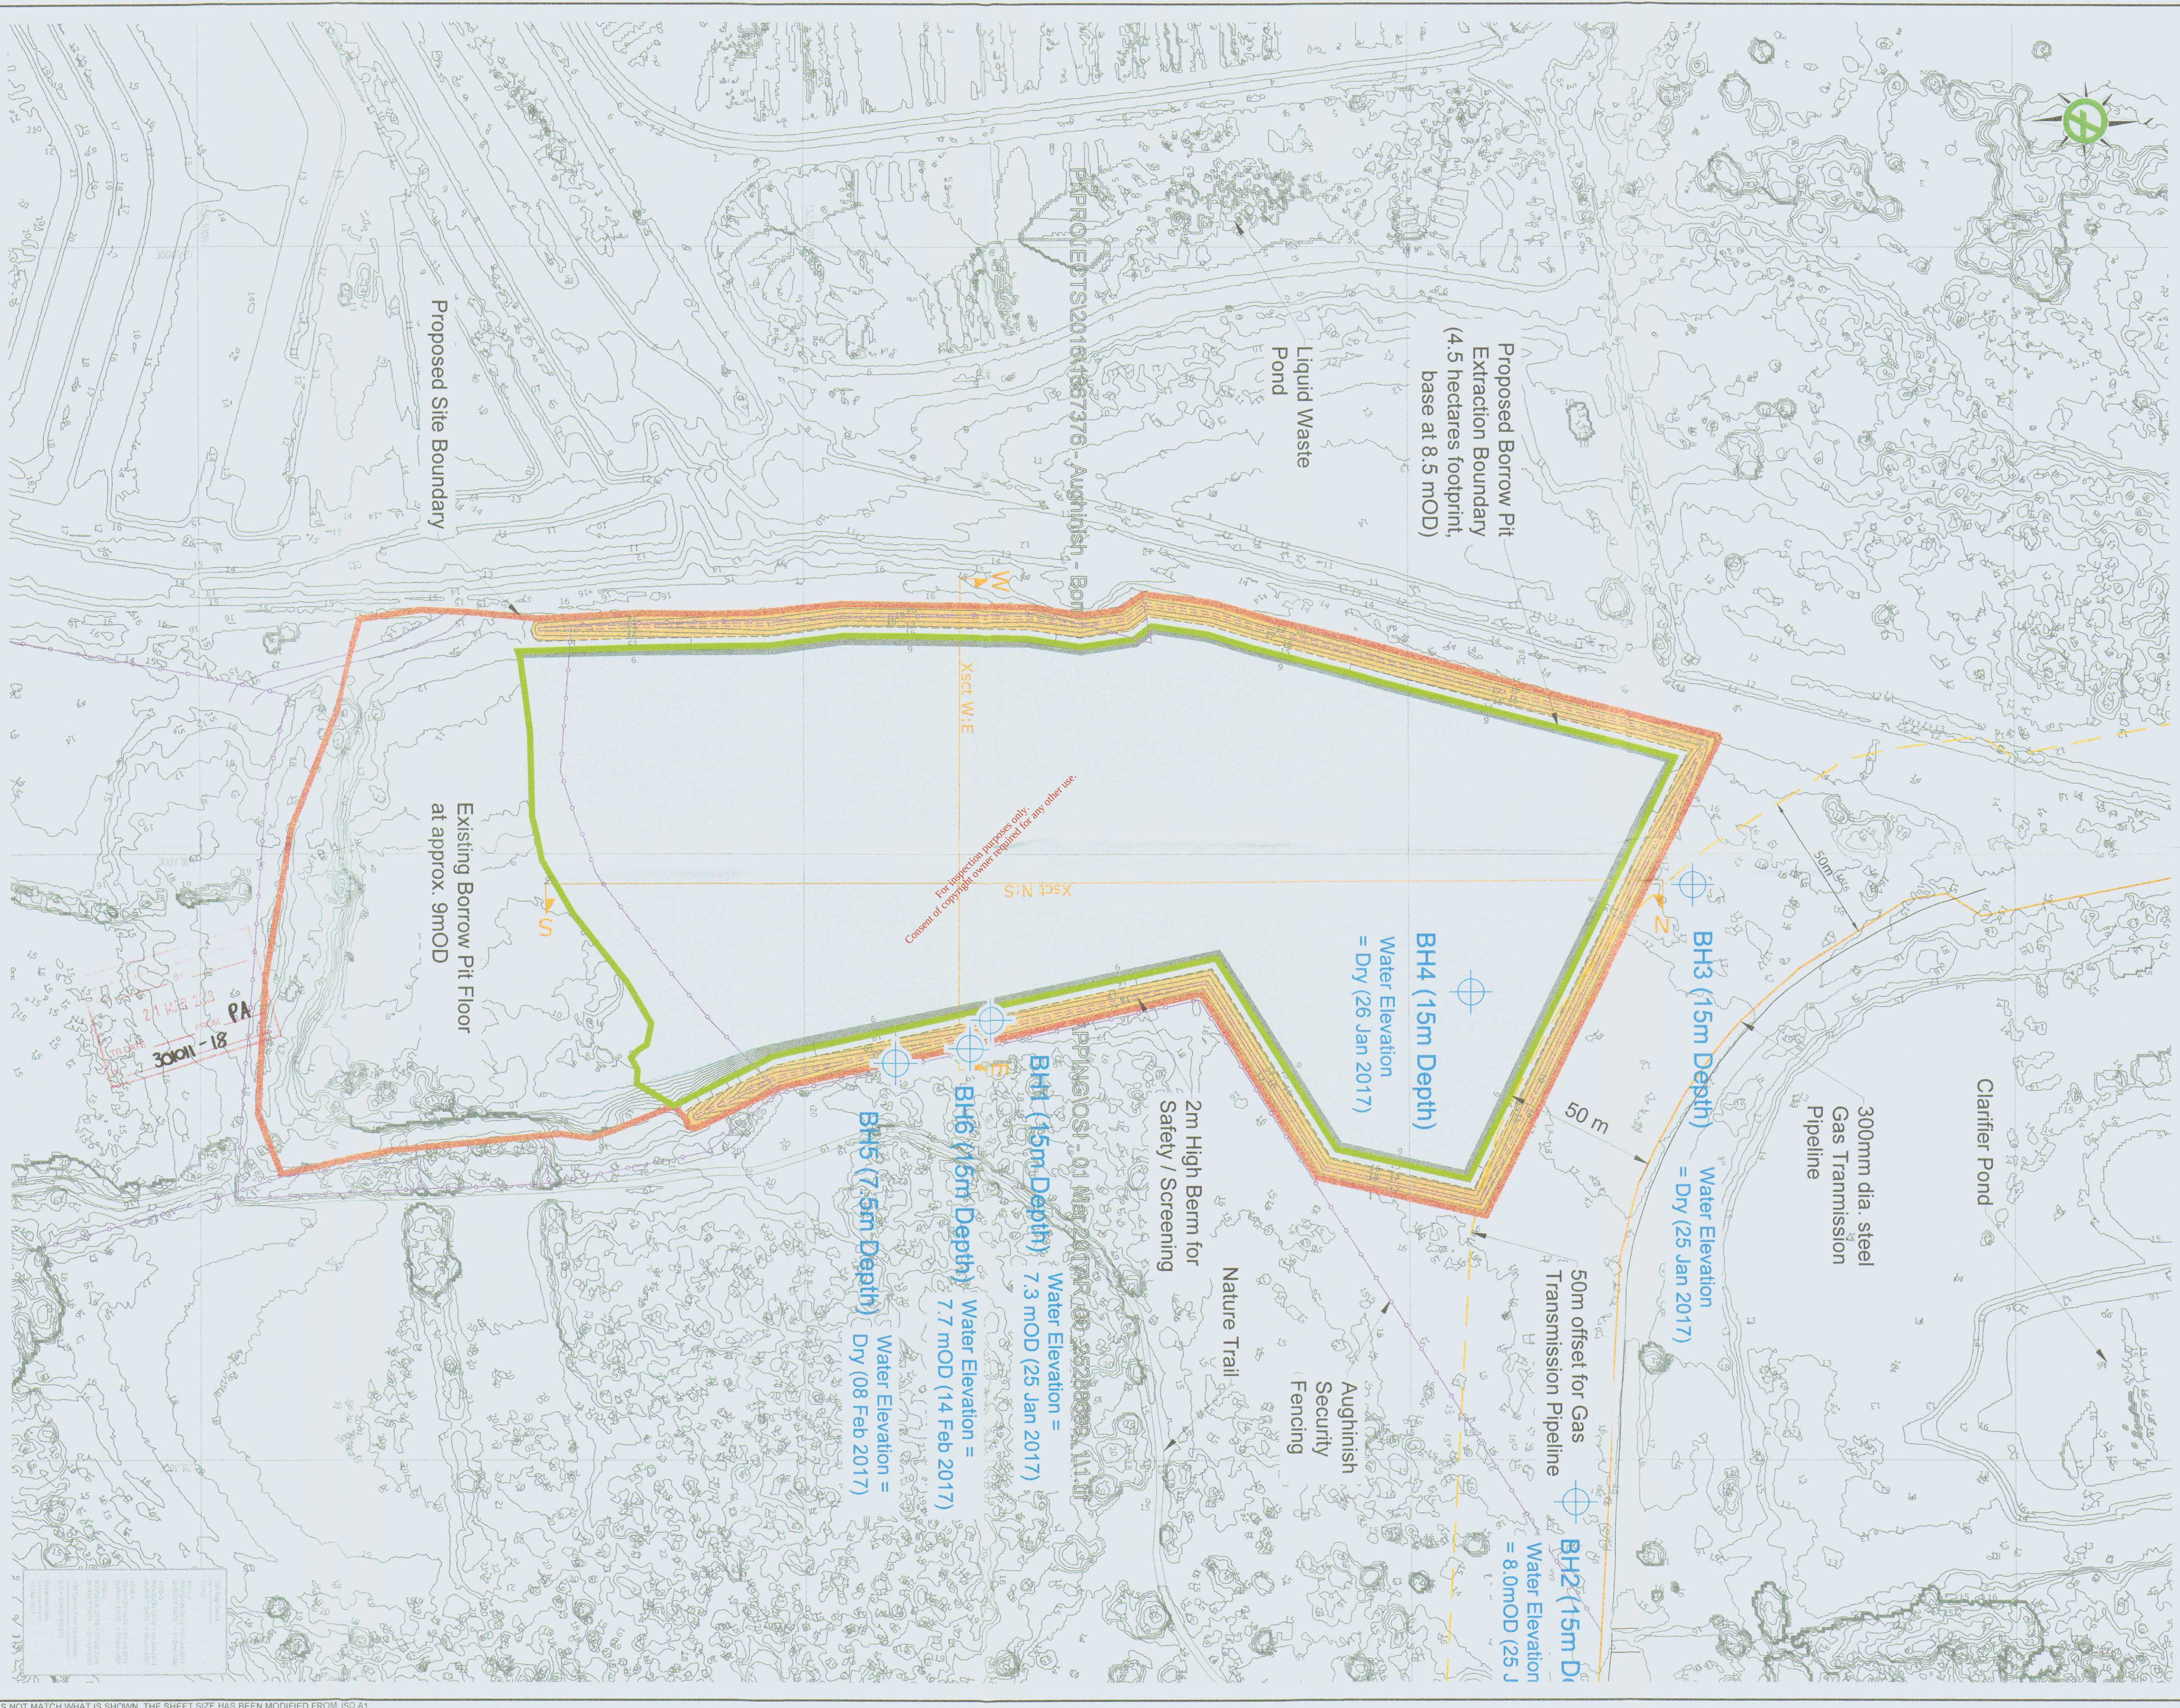

7 **Gold**

LEGEND		NOTES:
	APPLICATION EXTRACTION BOUNDARY	GRID REFERENCES ARE IN METRES & TO IRISH NATIONAL GRID.
	APPLICATION SITE BOUNDARY	LEVELS ARE IN METRES & TO D.S. DATUM.
	EXISTING GROUND CONTOUR (mAD)	DIMENSIONS ARE IN METRES.
	CROSS-SECTION SEE DRAWING 05	

CONSULTANT		AUGHINISH ALUMINA LTD.	CLIENT
 Goldier Associates			
YYYY-MM-DD 2017-Jun-06			
PREPARED	POB		
DESIGN	POB		
REVIEW	BB		
APPROVED	BB		

TITLE		BORROW PIT DEVELOPMENT	PROJECT
BORROW PIT PLAN		BORROW PIT DEVELOPMENT	
PROJECT No.	DRAWING No.		
1667376	03		
Rev.	SCALE		
B	1:1,000 A1		

IF THIS MEASUREMENT